



Side Elevation From Carpark South West view

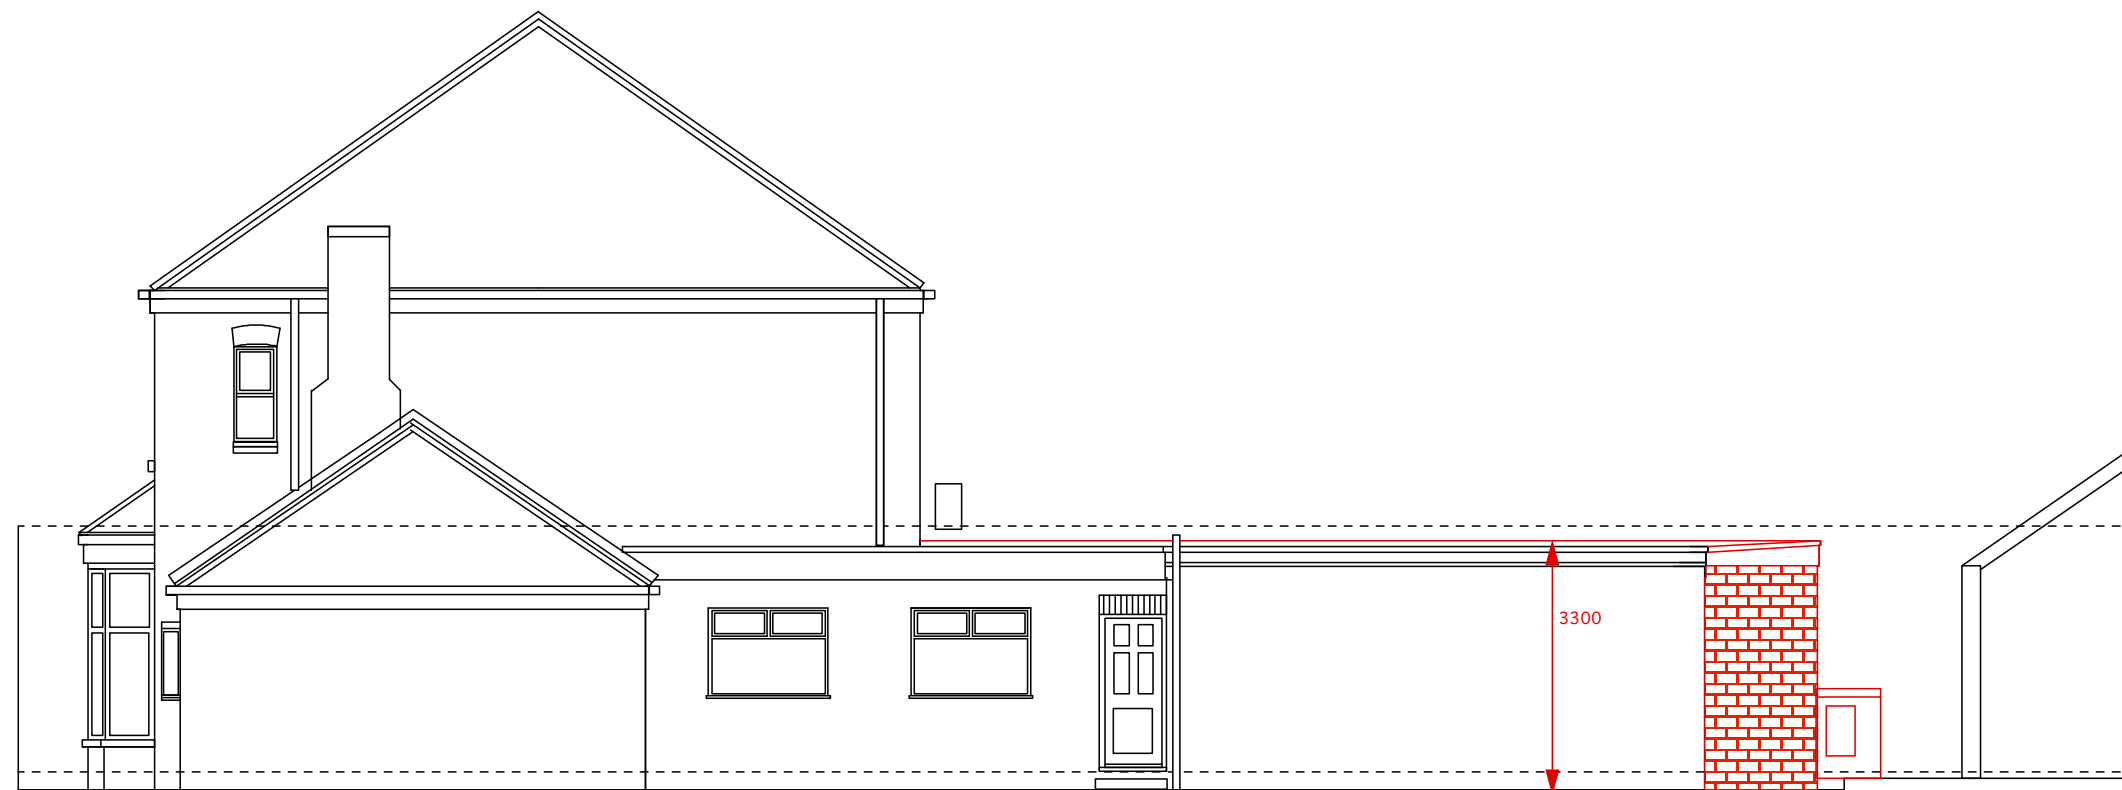

Side Elevation From Sumerhill Road North East view

client **INTEGRATED DENTAL HOLDINGS**  
 project **Oliver's Sunderland**  
 drawing **Elevations as Proposed Sheet 1**  
 drawing no **435.05** scale **1:100**  
 date **March 2023** drawn **pjl**

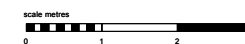

under the IAT conditions of engagement the copyright in all drawings, specifications and documents prepared by the designer and in the work executed from them shall remain the property of the designer unless otherwise agreed. Do not scale from the drawing. Work to figured dimensions. Check all dimensions on site. In event of any discrepancy, refer to the designer.