



1:500

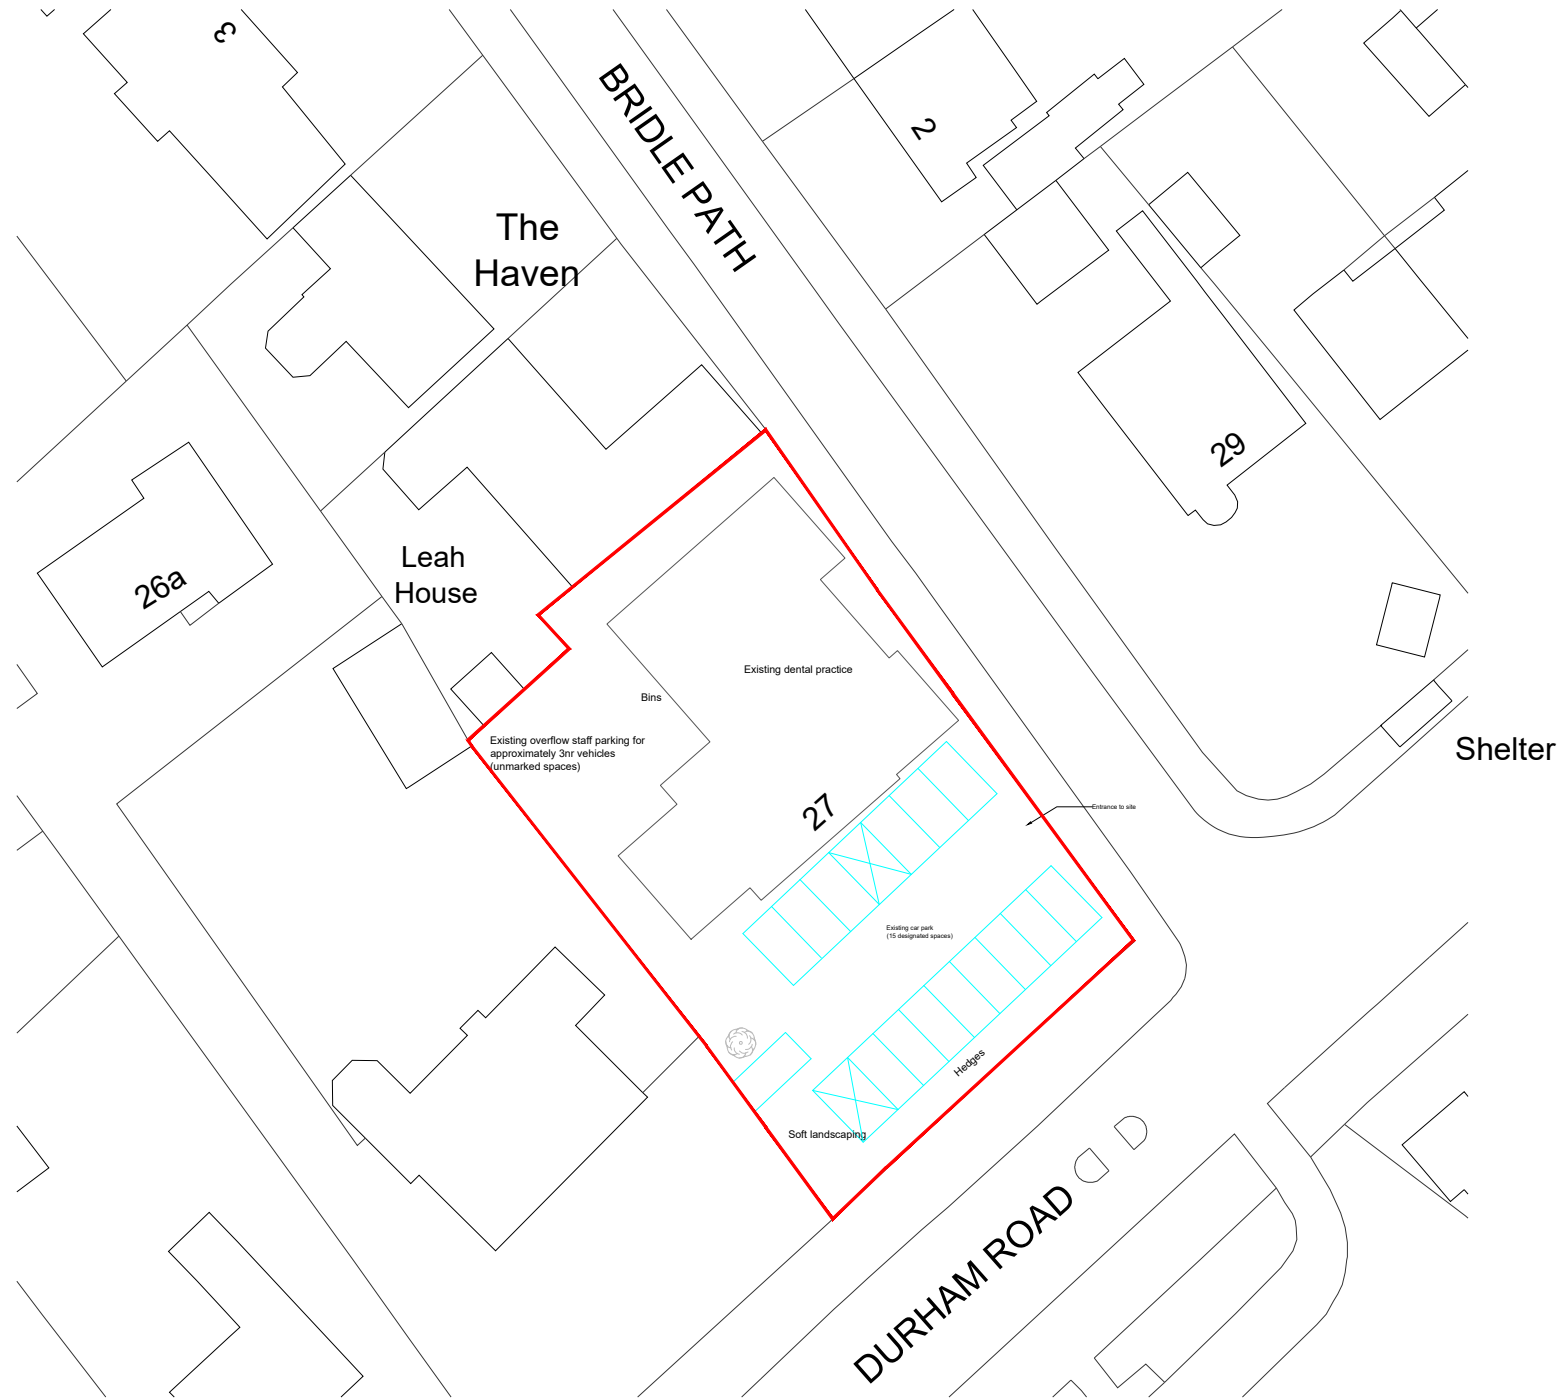

0 20m 30m 40m 50m

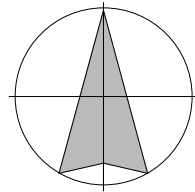

SITE BOUNDARY

This drawing is for Client Approval only.

All measurements are to be checked on-site for validation and authenticity with layouts indicative only

No amendments or copies are to be produced without prior consent from Rapleys LLP. Do not scale from drawing

Ordnance Survey, (c) Crown Copyright 2023. All rights reserved. Licence number 100022432

01 Existing Block Plan
 001 1:500 @ A3

Client {my}dentist

Job Title
Oliver's House
27 Durham Road
Sunderland
SR3 3NQ

Drawing Title
Existing Block Plan

Scale 1:500 Date November 2023 Drawn CB



York House, York Street,
 MANCHESTER M2 2BB
 Tel: 0870 777 6292 www.rapleys.co.uk

DRAWING NO. 23-02519-BP-001