


Side Elevation From Carpark South West view

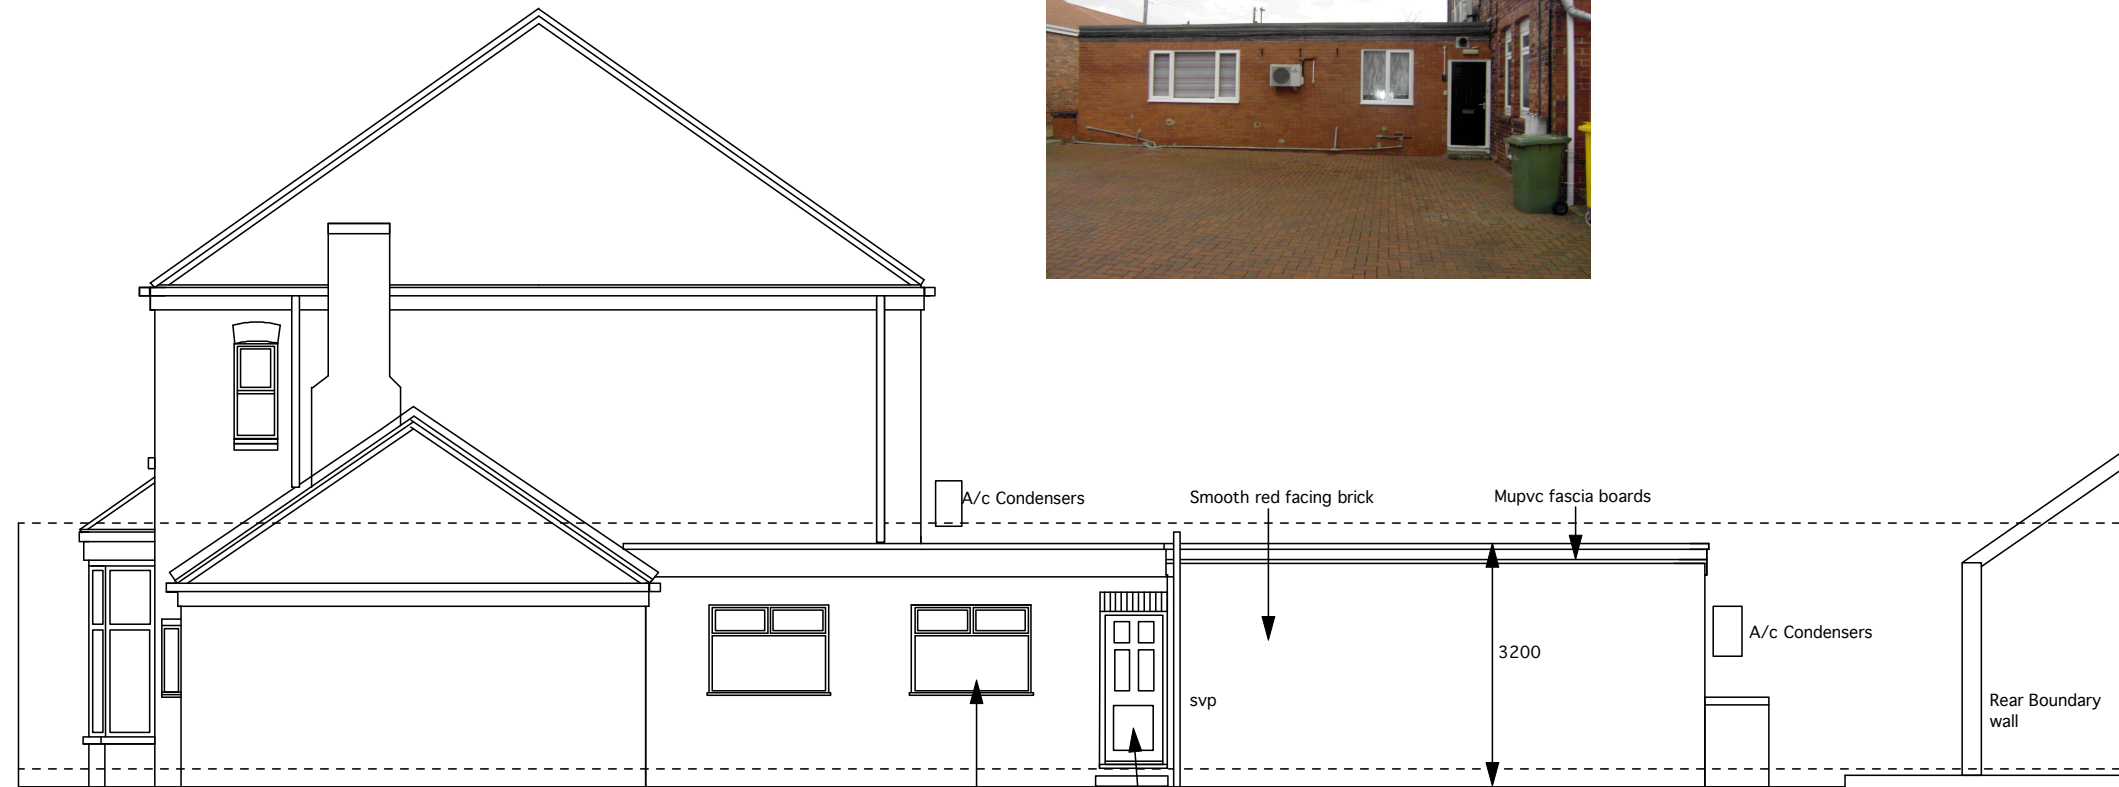

Side Elevation From Sumerhill Road North East view



client
INTEGRATED DENTAL HOLDINGS


project
Oliver's Sunderland

drawing
Elevations as Existing Sheet 1

drawing no. **435.03** scale **1:100**
date **March 2023** drawn **pjl**



PETER LITTLEWOOD ASSOCIATES LTD
1 Brock Drive,
Chaddis Hall,
Cheshire, Cheshire,
SK8 6LP
tel 0161 485 4964

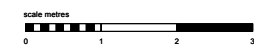

under the BSA conditions of engagement the copyright in all drawings specifications and documents prepared by the designer and in the work executed from them shall remain the property of the designer unless otherwise agreed. Do not scale from the drawing. Work to figured dimensions. Check all dimensions on site. In event of any discrepancy, refer to the designer.