






PROPOSED ELEVATION A - FRONT

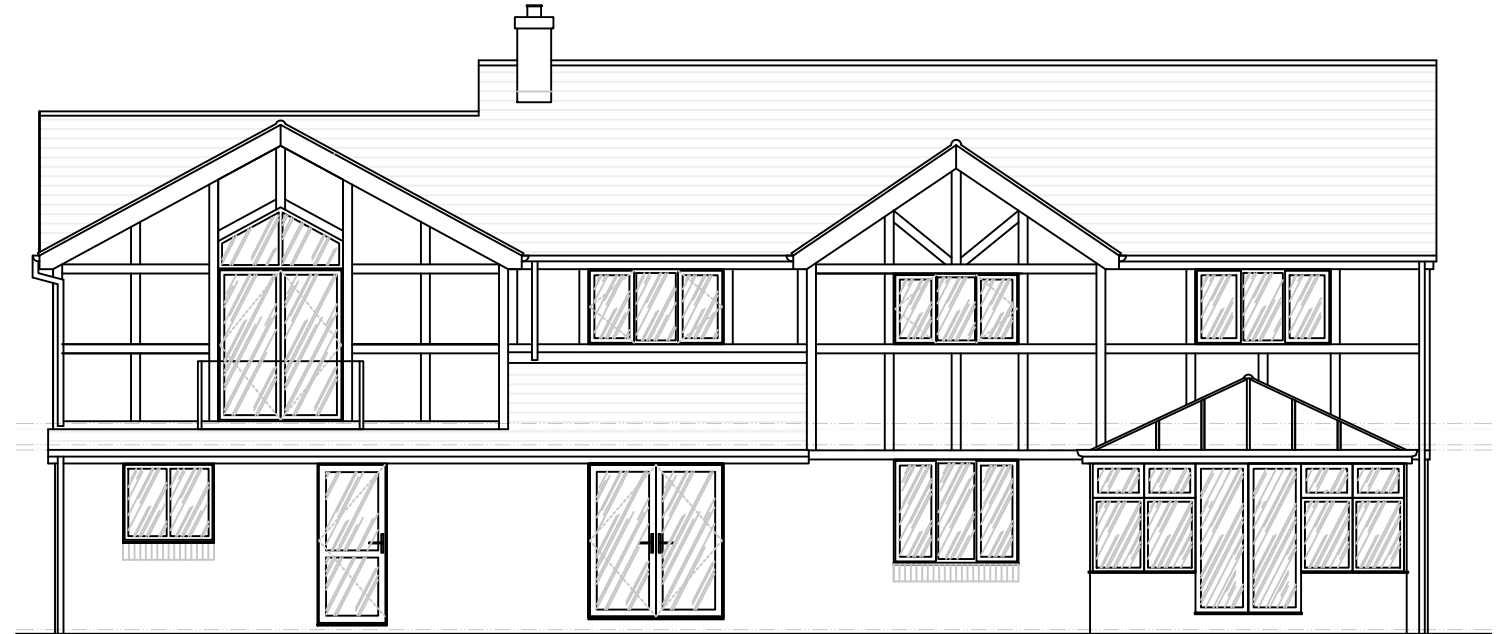


PROPOSED ELEVATION C - REAR

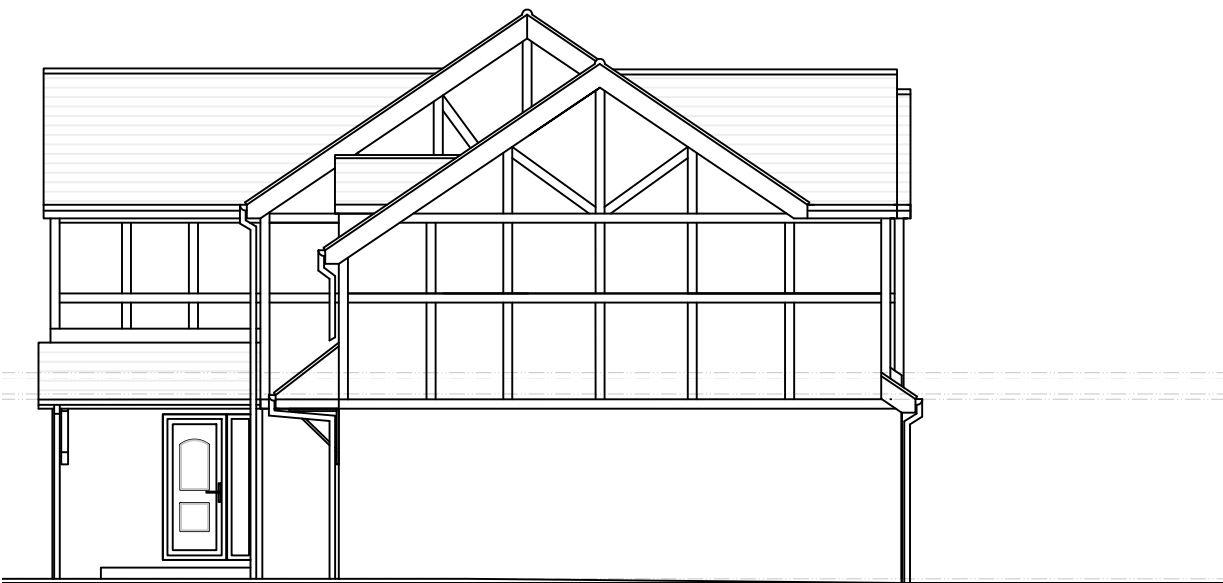


PROPOSED ELEVATION B - SIDE

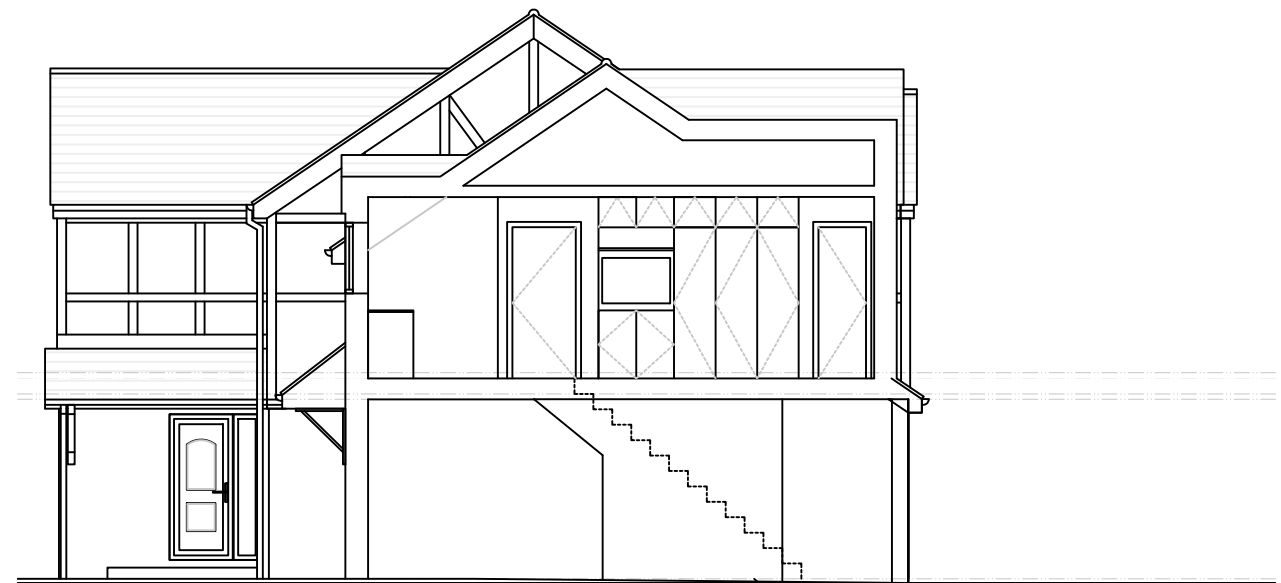

PROPOSED SECTION D - THRU GARAGE

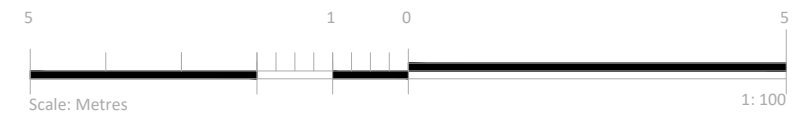

No: A
Issue: Updates to clients comments
Date: 09.11.23

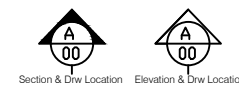

SCALE
1:100 @ A3
DRAWN BY:
SP

JOB NO:
0024
DRAWING NO:
07A

DRAWING
PROPOSED
ELEVATIONS

PROJECT
3 Blenheim Close,
Sawbridgeworth,
Herts.

Samantha Pope
SAMANTHA POPE
LUXURY INTERIORS
www.samanthapope.com | studio@samanthapope.com | +44(0) 20 8191 9701