
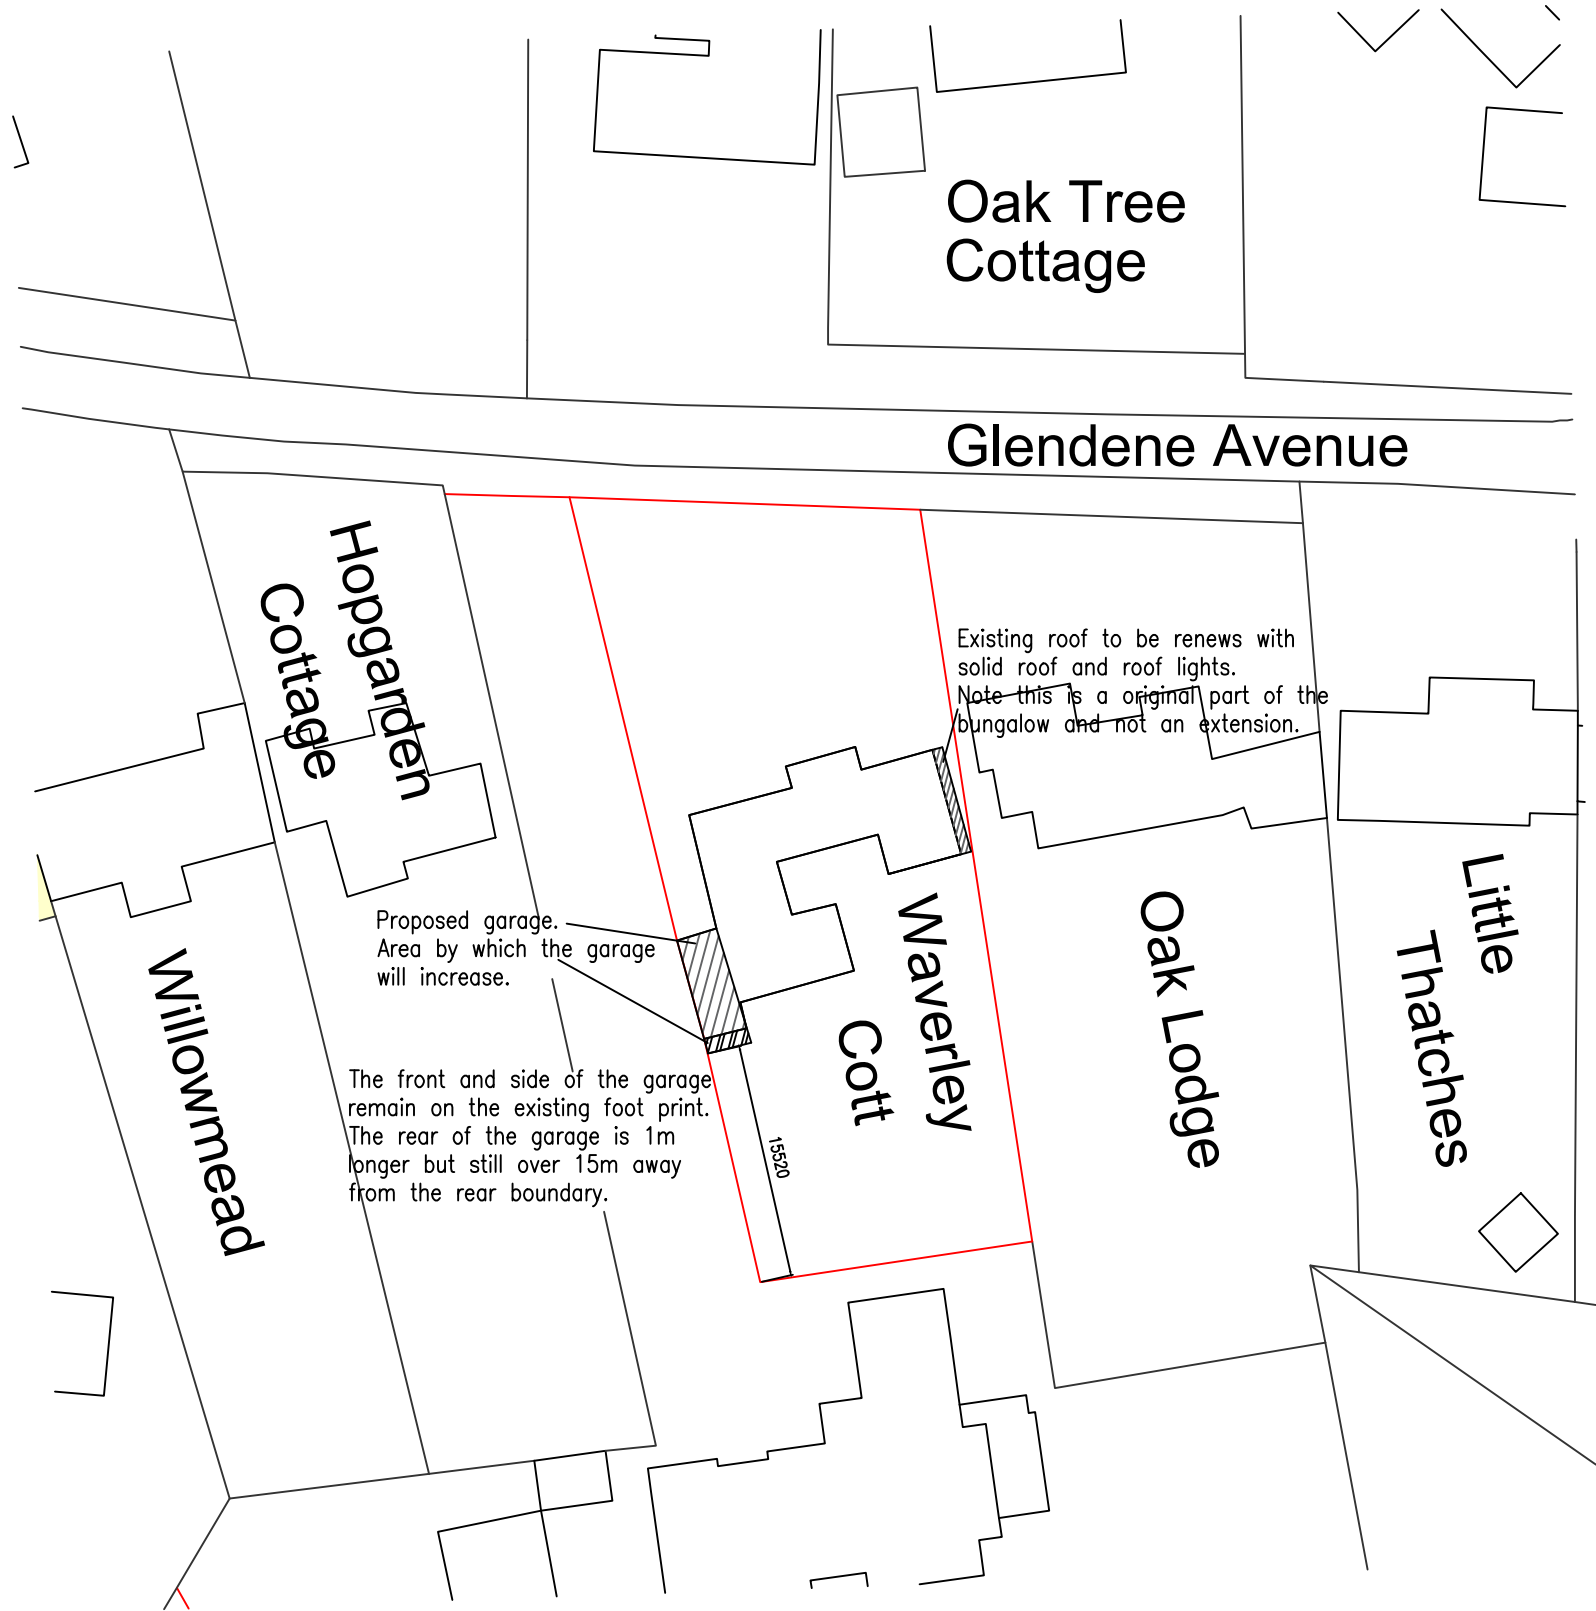


ALL DIMENSIONS ARE TO BE CHECKED ON SITE.  
 ALL DIMENSIONS ARE IN MM UNLESS STATED OTHERWISE  
 ORIGINAL SIZE A3.

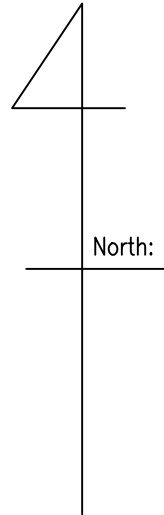

Oak Tree Cottage

Glendene Avenue

Hopgarden Cottage

Willowmead

Waverley Cott

Oak Lodge

Little Thatches

Existing roof to be renewed with solid roof and roof lights.  
 Note this is a original part of the bungalow and not an extension.

Proposed garage.  
 Area by which the garage will increase.

The front and side of the garage remain on the existing foot print.  
 The rear of the garage is 1m longer but still over 15m away from the rear boundary.

15620

Ordnance Survey, (c) Crown Copyright 2023. All rights reserved. Licence number 100022432

Southborough Building Services LTD design & build	Arun House, Church Street Rudgwick, Horsham West Sussex RH12 3HJ	020 8241 6747 07801 495214 mjzsbs@gmail.com	TITLE:	Location @1:500th Scale	CLIENT Mrs G. Millar Waverley Cottage Glendene Avenue East Horsley KT24 5AY	SCALE 1:500 @ A3	DATE Oct 2023
			PROJECT:	Planning Application: Garage replacement.		DRN M.J.Z.	CHKD
						DRN No	PA. WC: block Plan