


HAYESDESIGNS

TEL:07816139324

TITLE 33 Meadows Road - Block Plan
DRAWING NUMBER 54217
SCALE as shown
DATE 10/11/2023

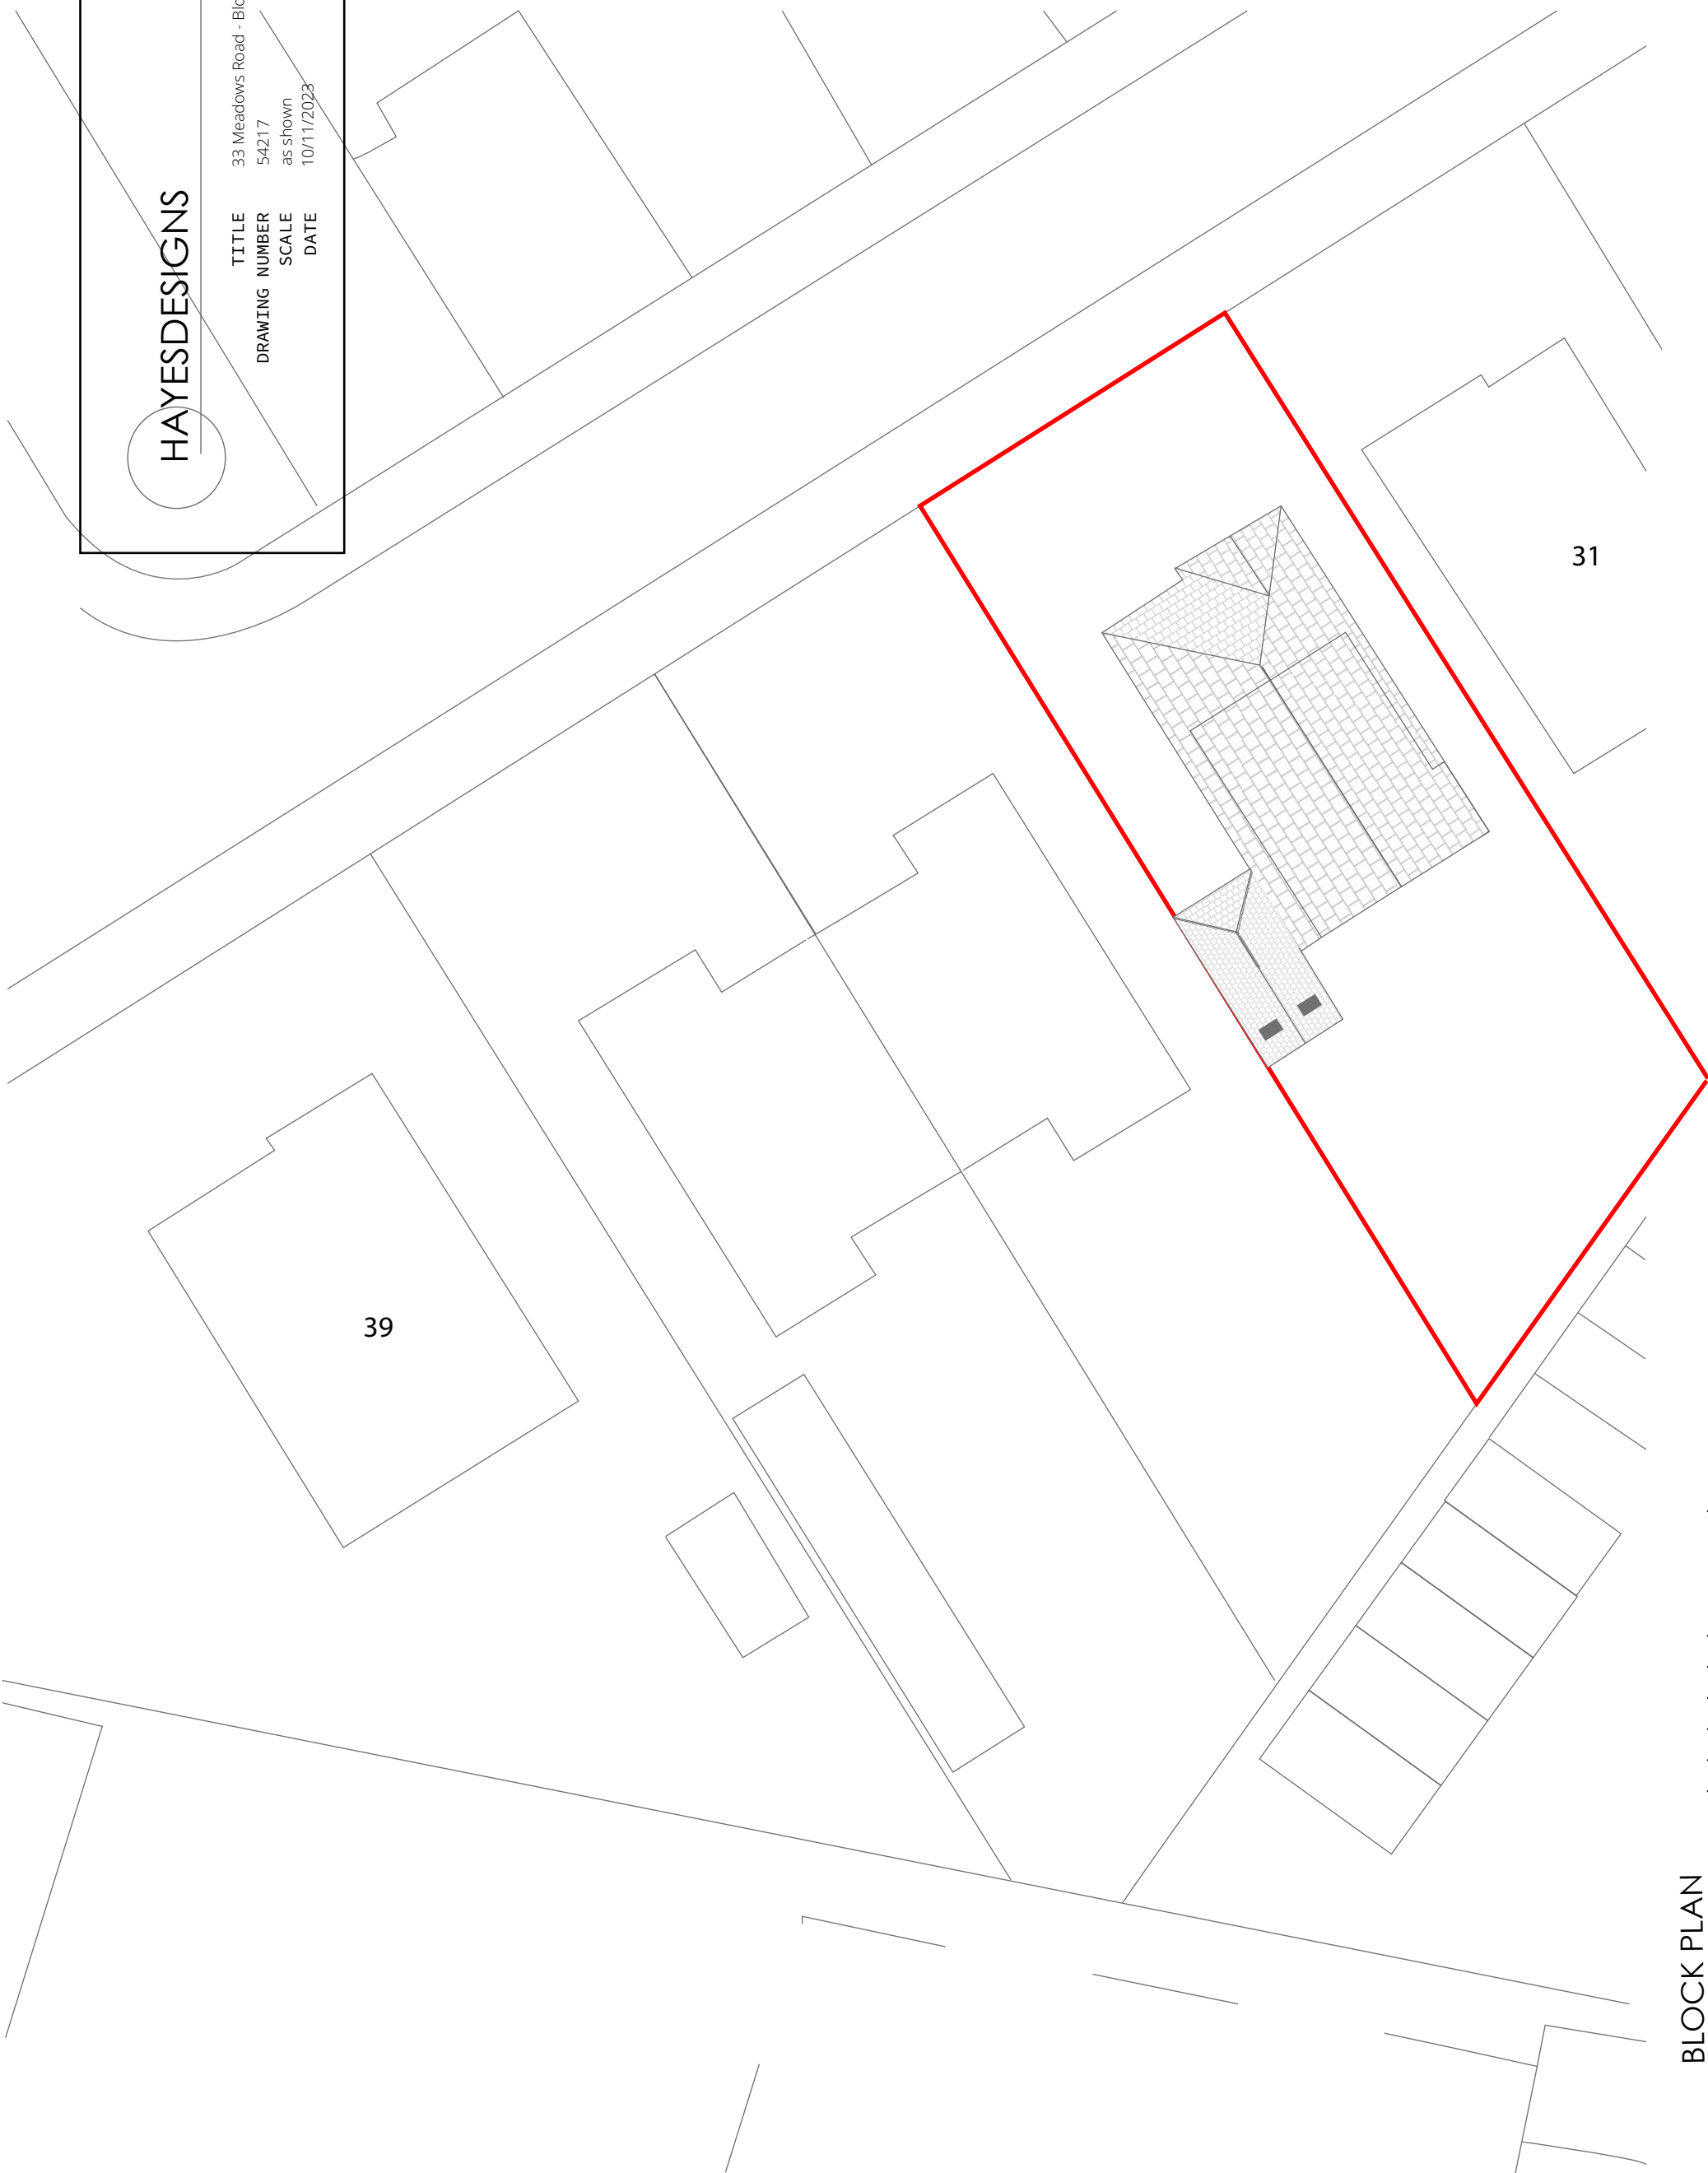

BLOCK PLAN
1 : 200 1 5 10