





2. Front - Existing  
1:100




4. Rear - Existing  
1:100

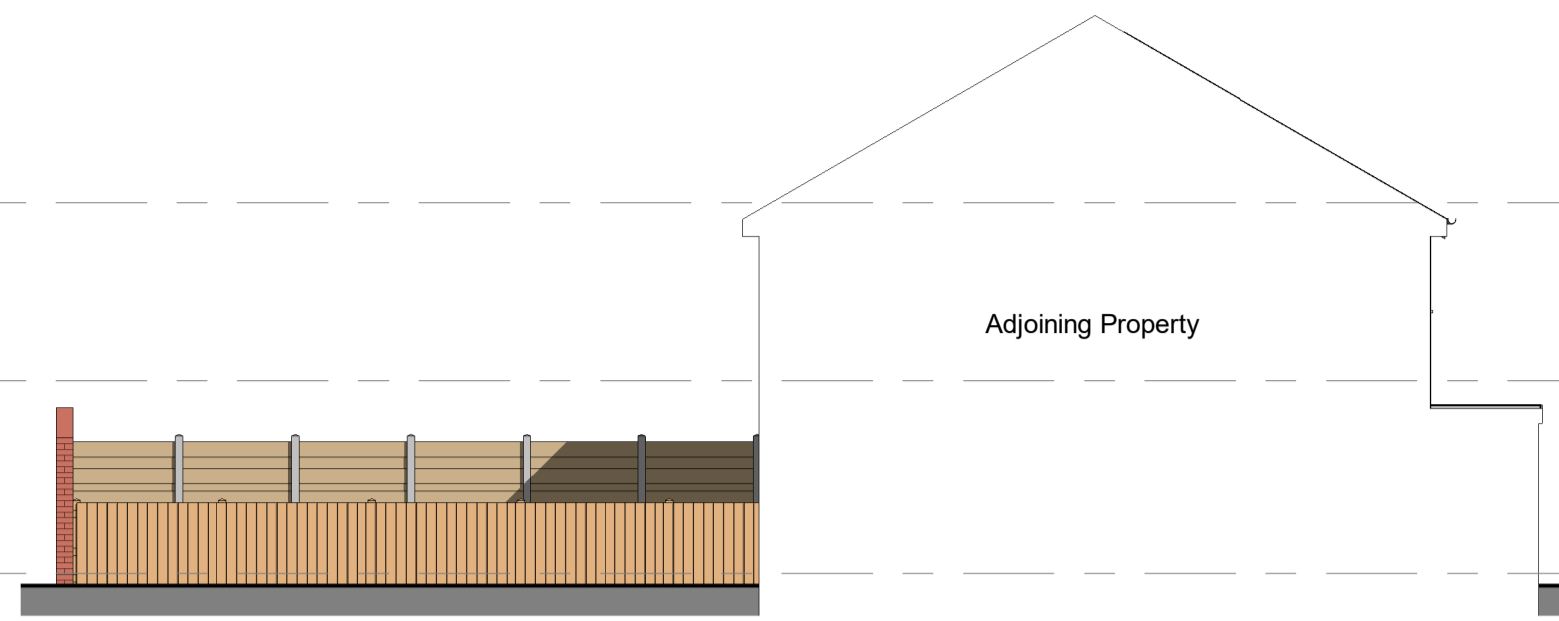


3. Left Side - Existing  
1:100

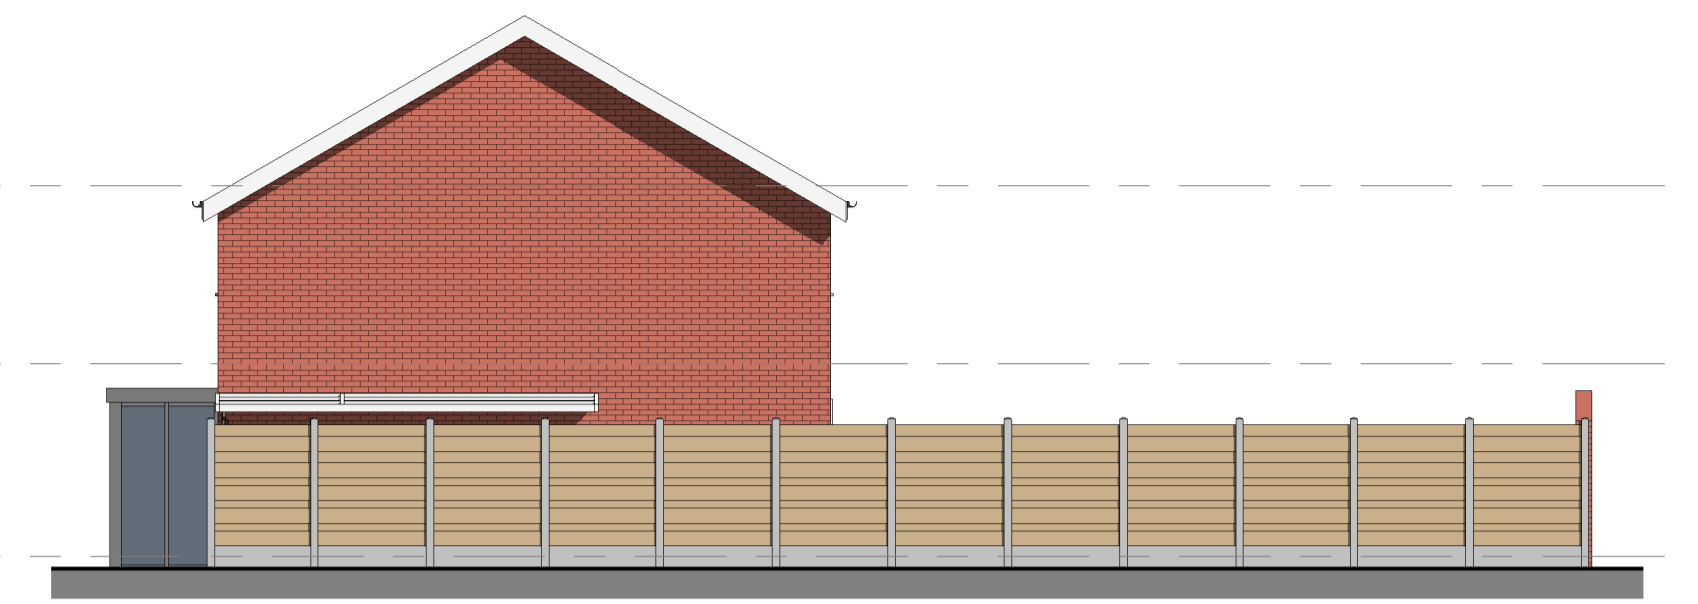


5. Right Side - Existing  
1:100

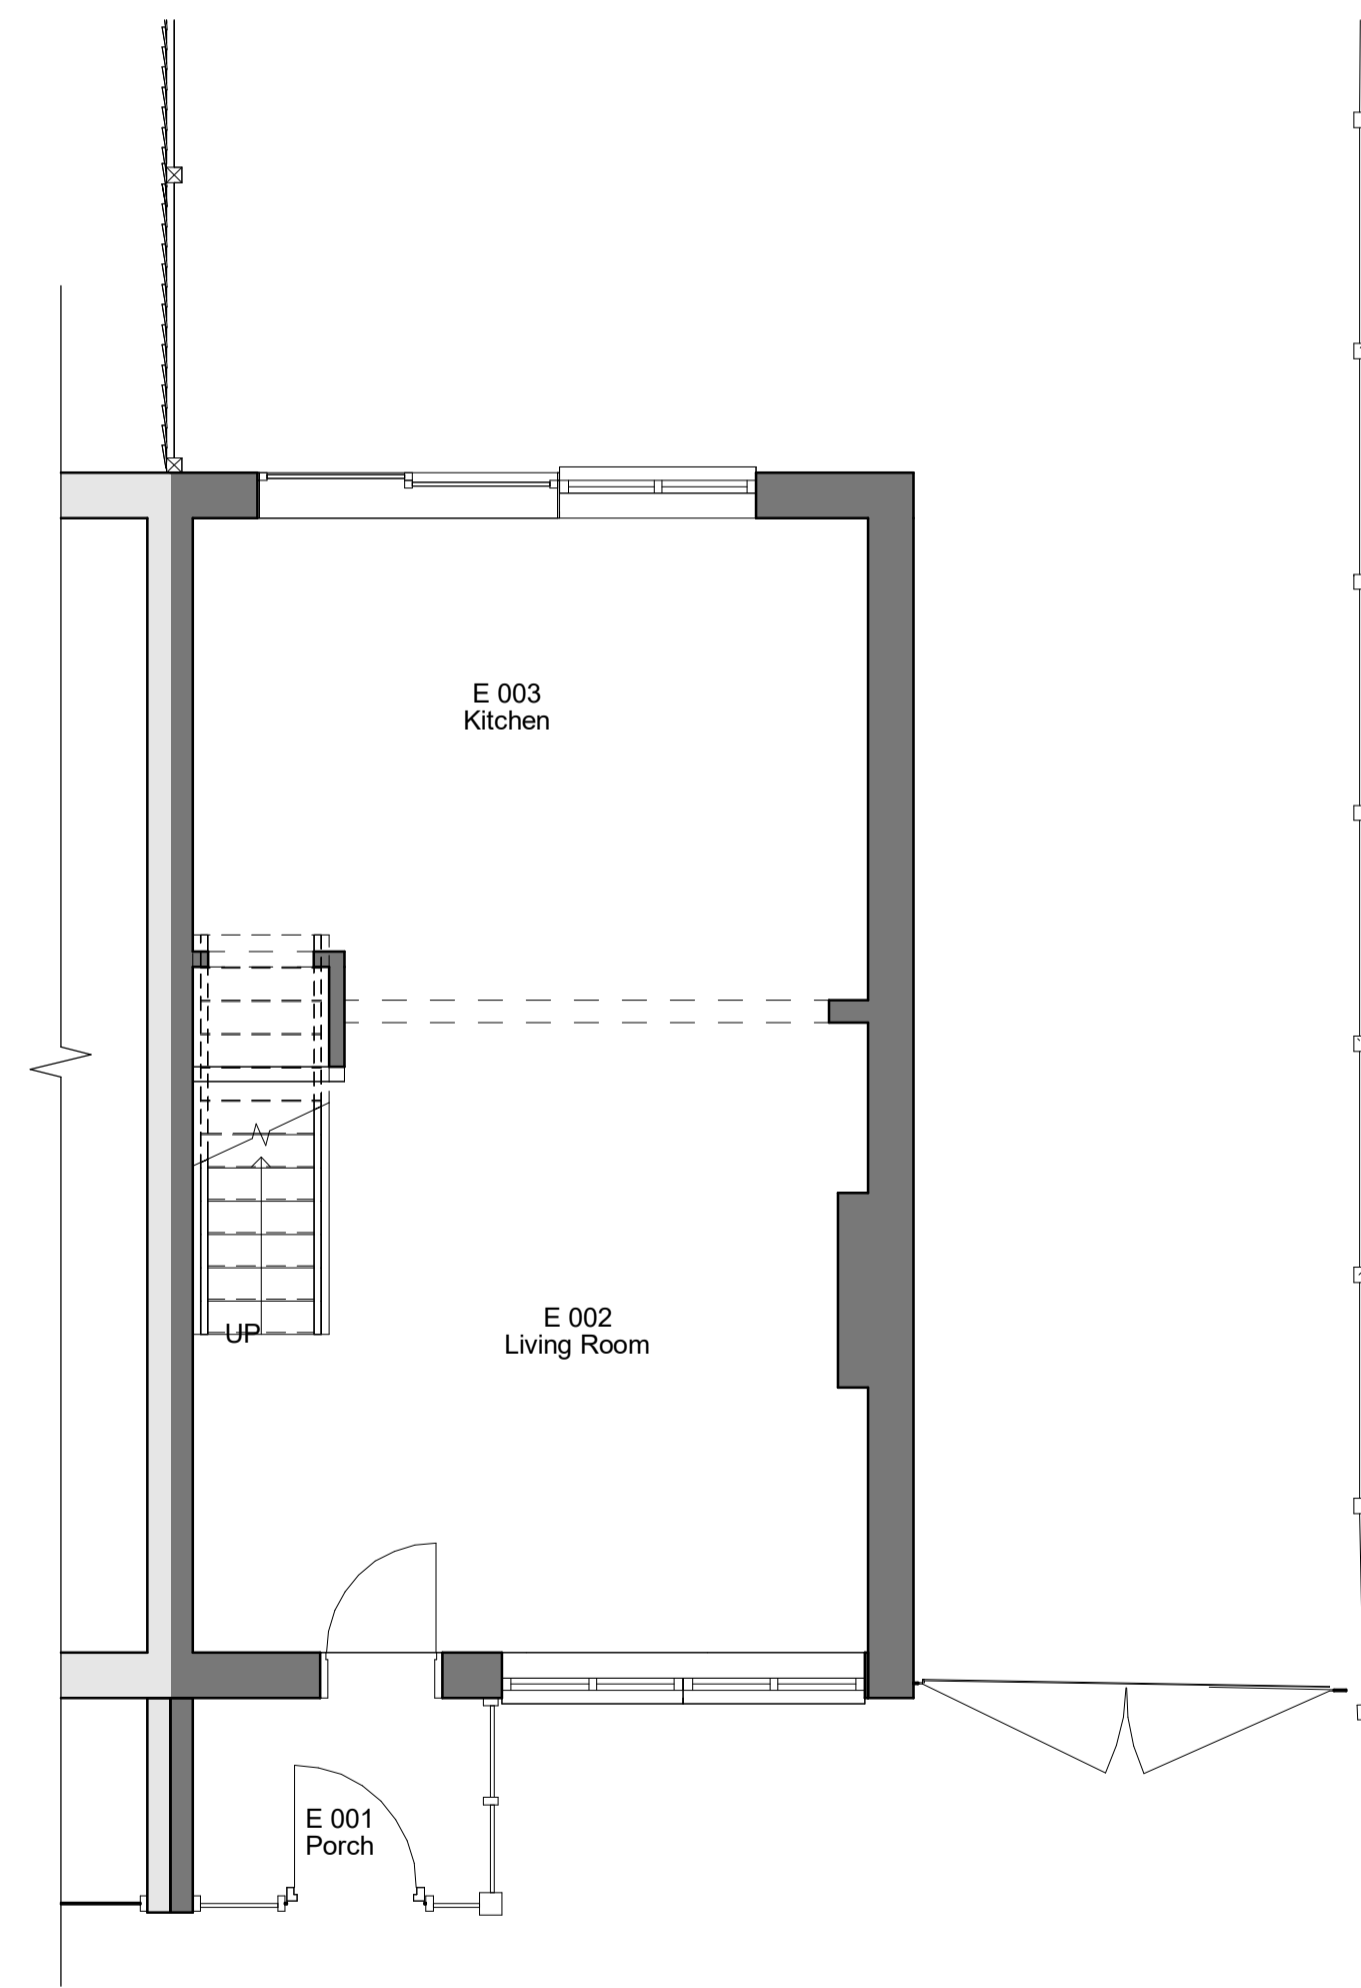

1. Level 0 - Existing  
1:50

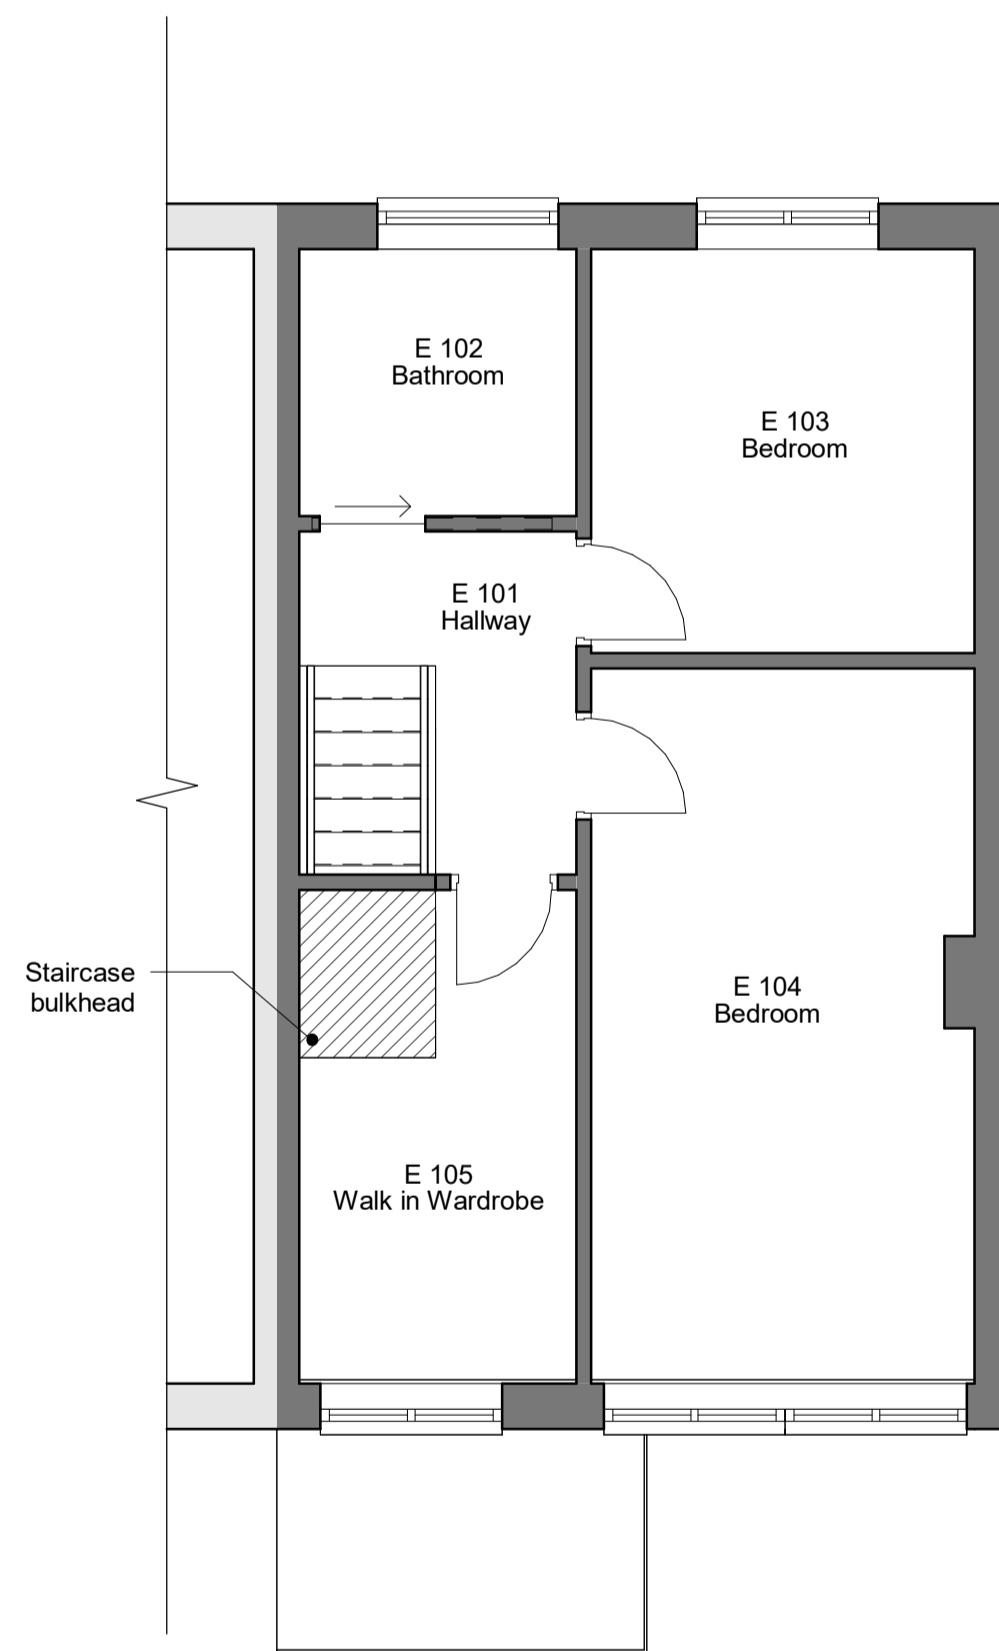

8. Level 1 - Existing  
1:50

REV	DESCRIPTION	BY	DATE
 MELIA ARCHITECTS			
PROJECT 14 Birkdale Close			
PROJECT NO.		MA25022.1	
CLIENT		Melvrad Moutagh	
DATE		05 JUN 2023	
DRAWN BY		ER	
TITLE Existing Plans and Elevations			
SHEET NO.		REV.	
002.			
SCALE @ A3		As indicated	
<small>NOTES: © COPYRIGHT. ALL RIGHTS RESERVED. NO PART OF THIS PUBLICATION MAY BE REPRODUCED, STORED IN A RETRIEVING SYSTEM, OR TRANSMITTED IN ANY FORM OR BY ANY MEANS, WITHOUT PERMISSION FROM MELIA ARCHITECTS. THIS DOCUMENT IS THE PROPERTY OF MELIA ARCHITECTS AND IS TO BE USED ONLY FOR THE PROJECT AND SITE SPECIFICALLY IDENTIFIED. ANY UNAUTHORIZED REPRODUCTION OR DISTRIBUTION OF THIS DOCUMENT IS STRICTLY PROHIBITED. MELIA ARCHITECTS IS NOT RESPONSIBLE FOR ANY CONSEQUENCES OF ANY USE OF THIS DOCUMENT OTHER THAN THAT FOR WHICH IT WAS INTENDED. MELIA ARCHITECTS IS A REGISTERED ARCHITECTURAL PRACTICE IN NEW ZEALAND.</small>			

