



# Bench Mark Designs

1 Montague Walk,  
Upper Poppleton,  
York. YO26 6JG  
Phone/Fax: 01904 782 803  
Mobile: 07759 054 683  
E-mail: bobmarks@benchmdesigns.com  
Web Site: www.benchmdesigns.com


© All copyright held ~ Do Not Scale

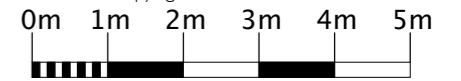


SCALE

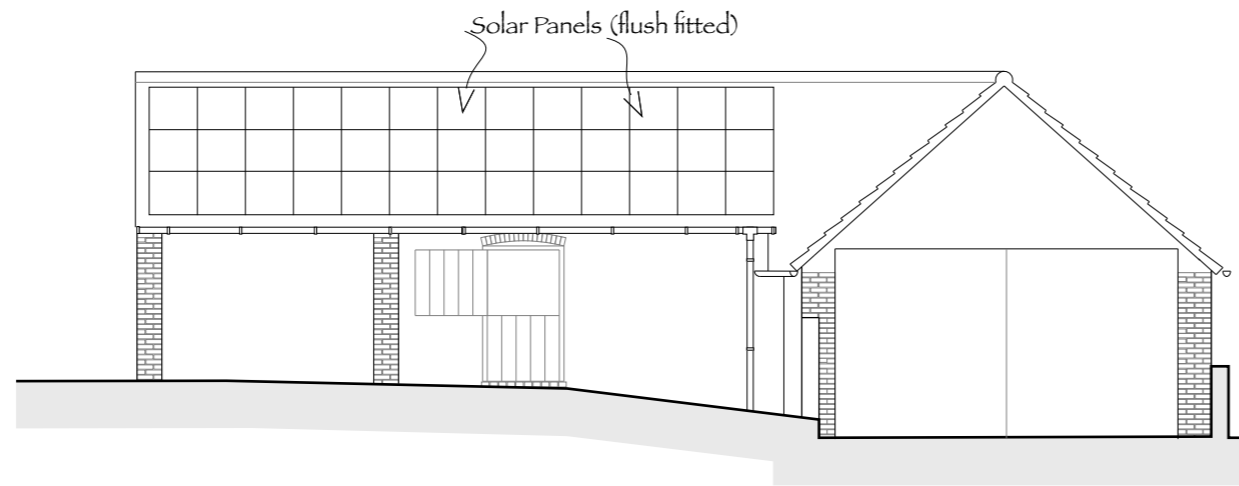


Front Elevation (south)

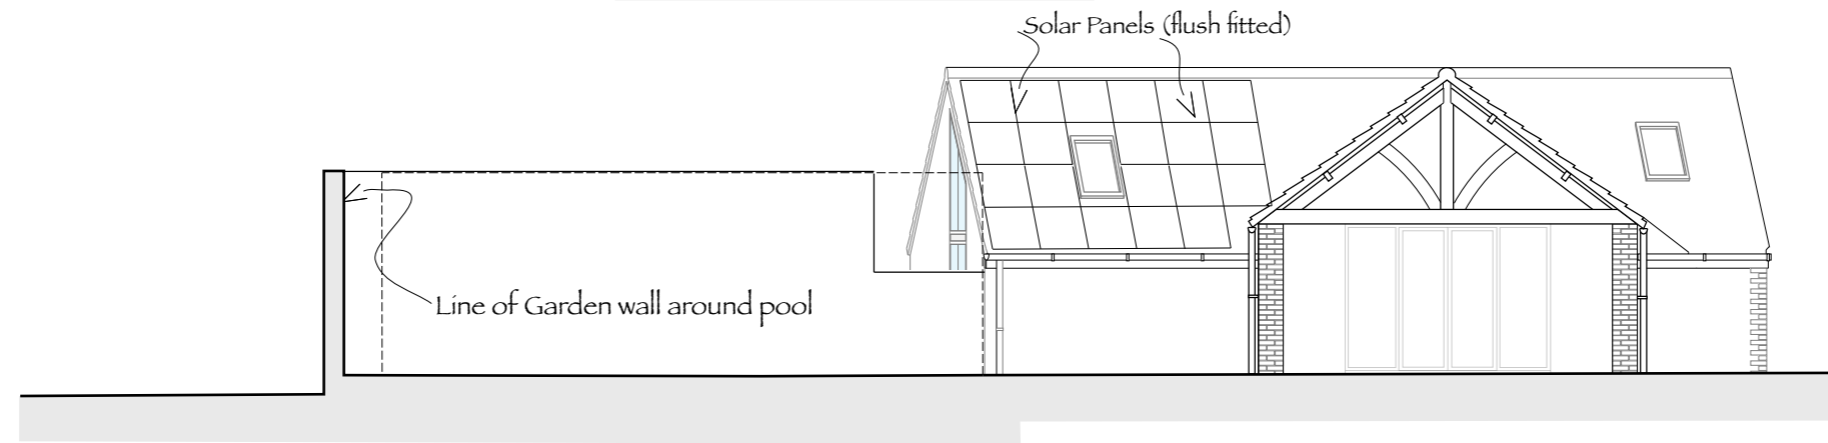

Side Elevation (west)

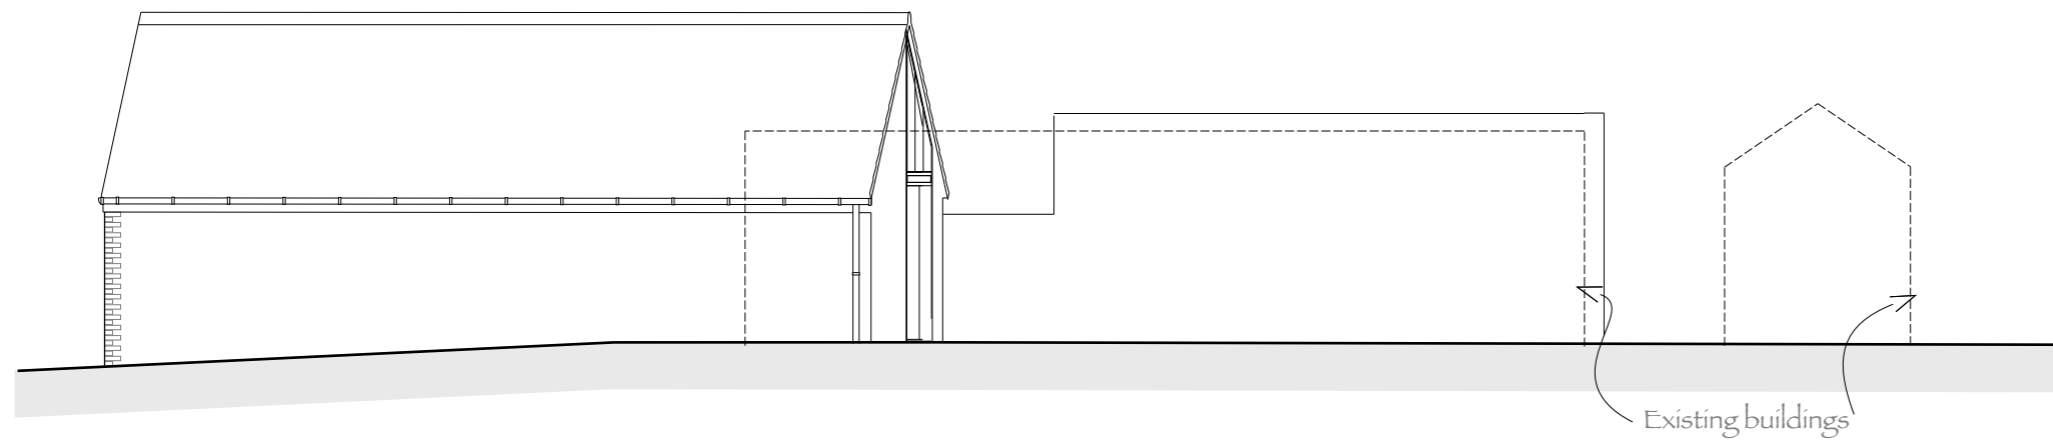

Side Elevation (east)

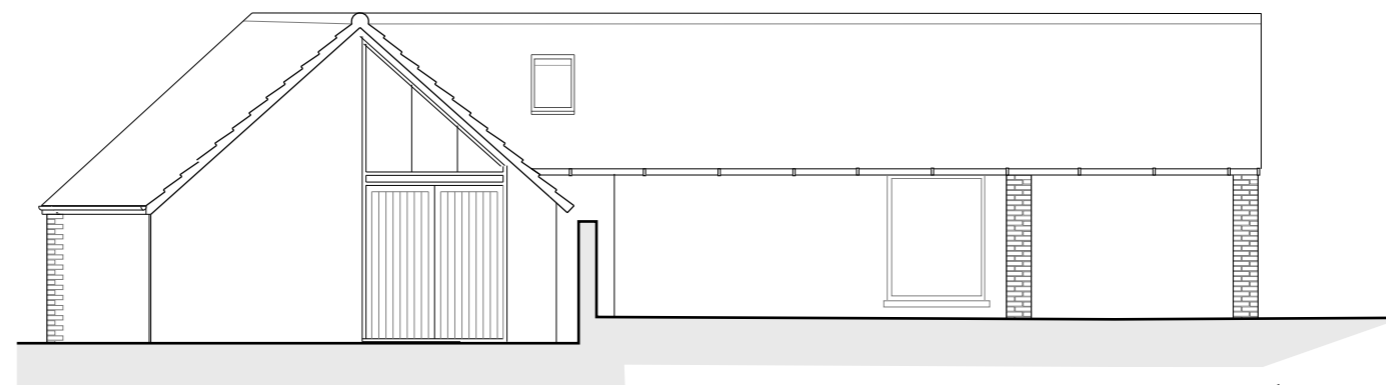

Rear Elevation (north)

Proposed

25 Church Lane ~ YO26 6LF

Title:- Barn Elevations ~ Proposed

Scale:- 1:100@A3

Date:- 11.23

Drg N°:-

B/111-207