


© copyright 2023
 This drawing and the copyrights and patents therein
 are the designer's property and may not be used or
 reproduced - only under contract.


ALL DIMENSIONS TO BE CHECKED ON SITE.
 DO NOT SCALE FROM THIS DRAWING EXCEPT FOR THE
 PURPOSES OF LOCAL AUTHORITY PLANNING

rev	date	description

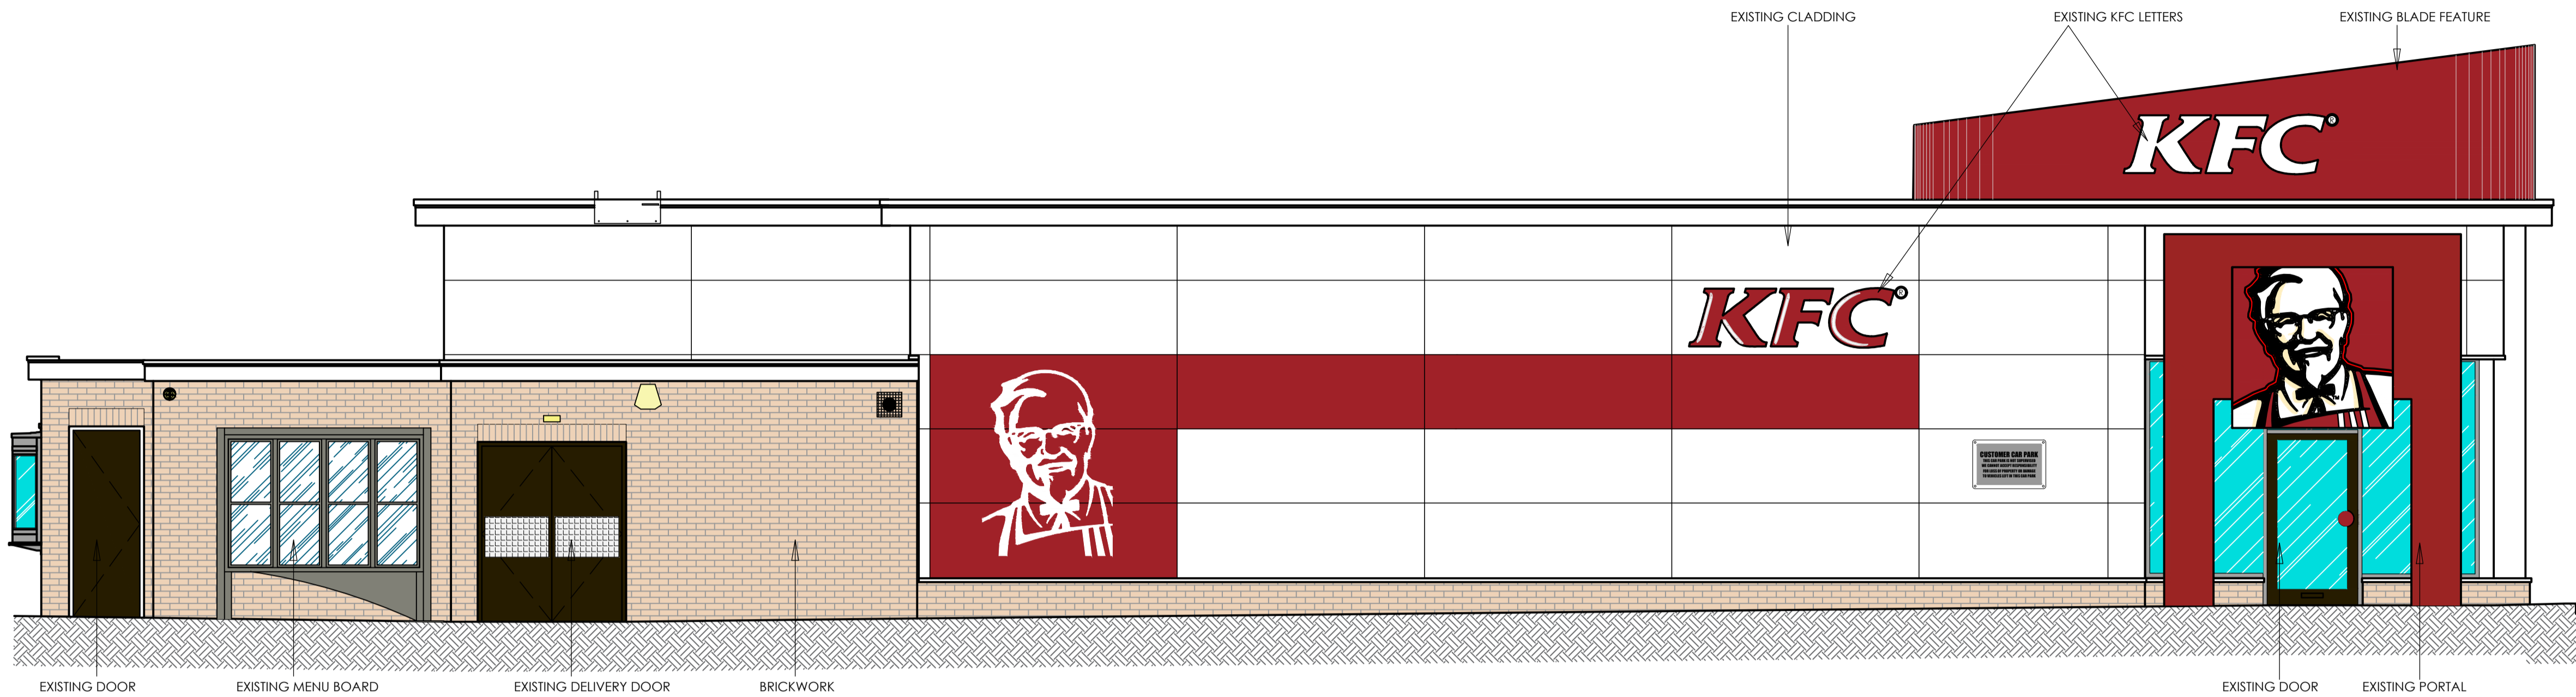

Existing Elevations

scale - 1:50 @ A1: 1:100 @ A3

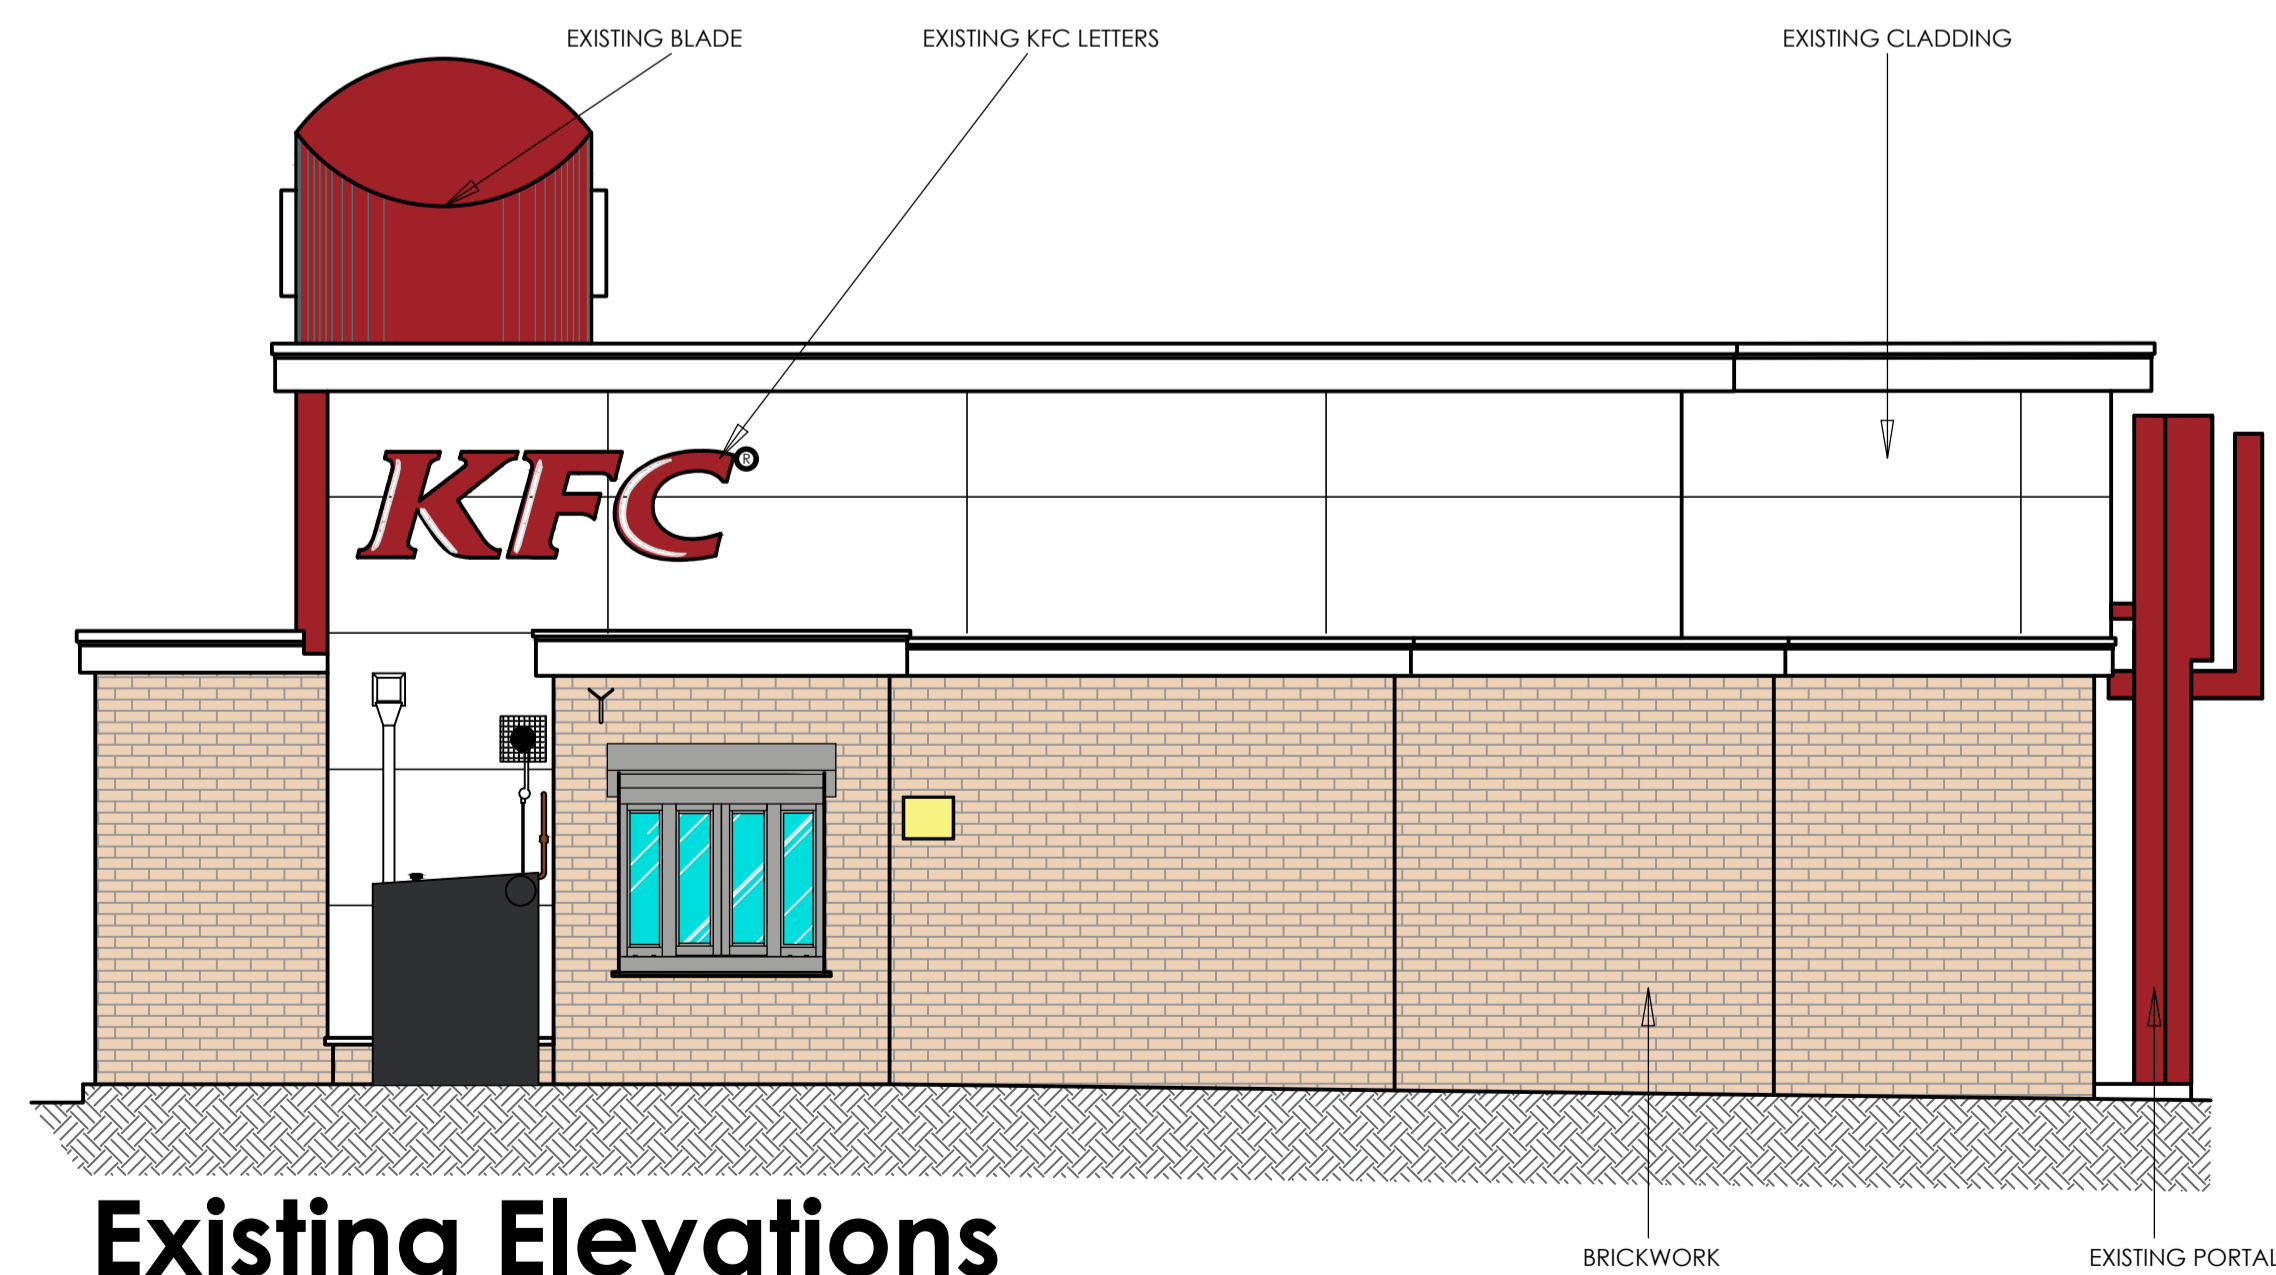

Existing Elevations

scale - 1:50 @ A1: 1:100 @ A3



Frank Belshaw
 Building Surveyors Limited **FB**

wheatley springs barn, wheatley lane road,
 barrowford, nelson, lancashire, BB9 6QS.
 tel no. (01282) 699668, fax no. (01282) 602447.



IMAGE ENHANCEMENT

store address
 CLIFTON MOOR RETAIL PARK
 YORK.
 YO30 4WZ.

franchisee
 CHICKEN CABINS LTD

drawing title
 EXISTING
 EXTERNAL ELEVATIONS - SHEET 2

drawn by	checked	date
JC	----	31-03-2023
store no.	scale	
020/35	1:50 @ A1	

KFC drawing no.	FB ref.	revision
2035/2023/G210	2023/11	--