


© copyright 2023
 This drawing and the copyrights and patents therein are the designer's property and may not be used or reproduced - only under contract.

ALL DIMENSIONS TO BE CHECKED ON SITE.
 DO NOT SCALE FROM THIS DRAWING EXCEPT FOR THE PURPOSES OF LOCAL AUTHORITY PLANNING

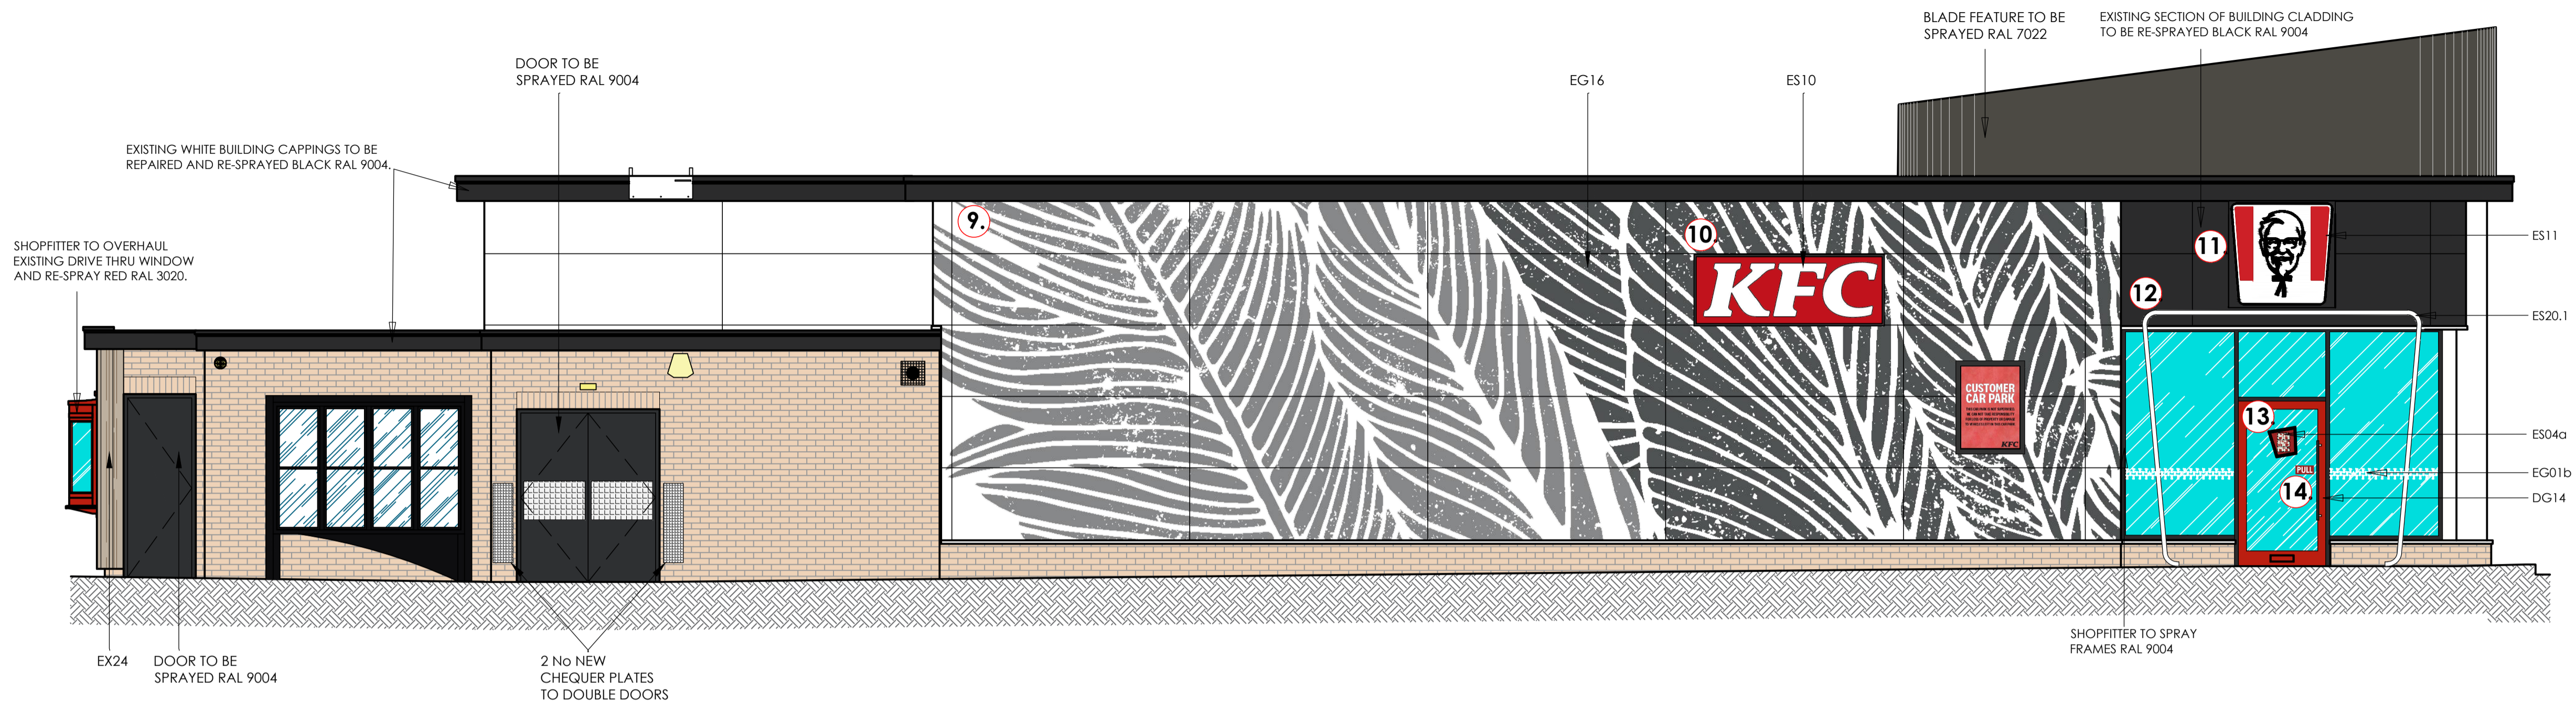

rev	date	description
A	20/10/23	Drawing amended following KFC mark ups; cladding above main entrance door to be sprayed black RAL 9004; EX23 shown around drive thru window; EG12 shown to replace EG15.

Proposed Elevations

scale - 1:50 @ A1: 1:100 @ A3



Frank Belshaw
 Building Surveyors Limited

wheatley springs barn, wheatley lane road,
 barrowford, nelson, lancashire, BB9 6QS.
 tel no. (01282) 499668, fax no. (01282) 602447.



IMAGE ENHANCEMENT


store address
CLIFTON MOOR RETAIL PARK
 YORK.
 YO30 4WZ.

franchisee
CHICKEN CABINS LTD

drawing title
PROPOSED
 EXTERNAL ELEVATIONS - SHEET 2

drawn by	checked	date
JC	----	06-04-2023
store no.	scale	
020/35	1:50 @ A1	

KFC drawing no.	FB ref.	revision
2035/2023/G212	2023/11	A

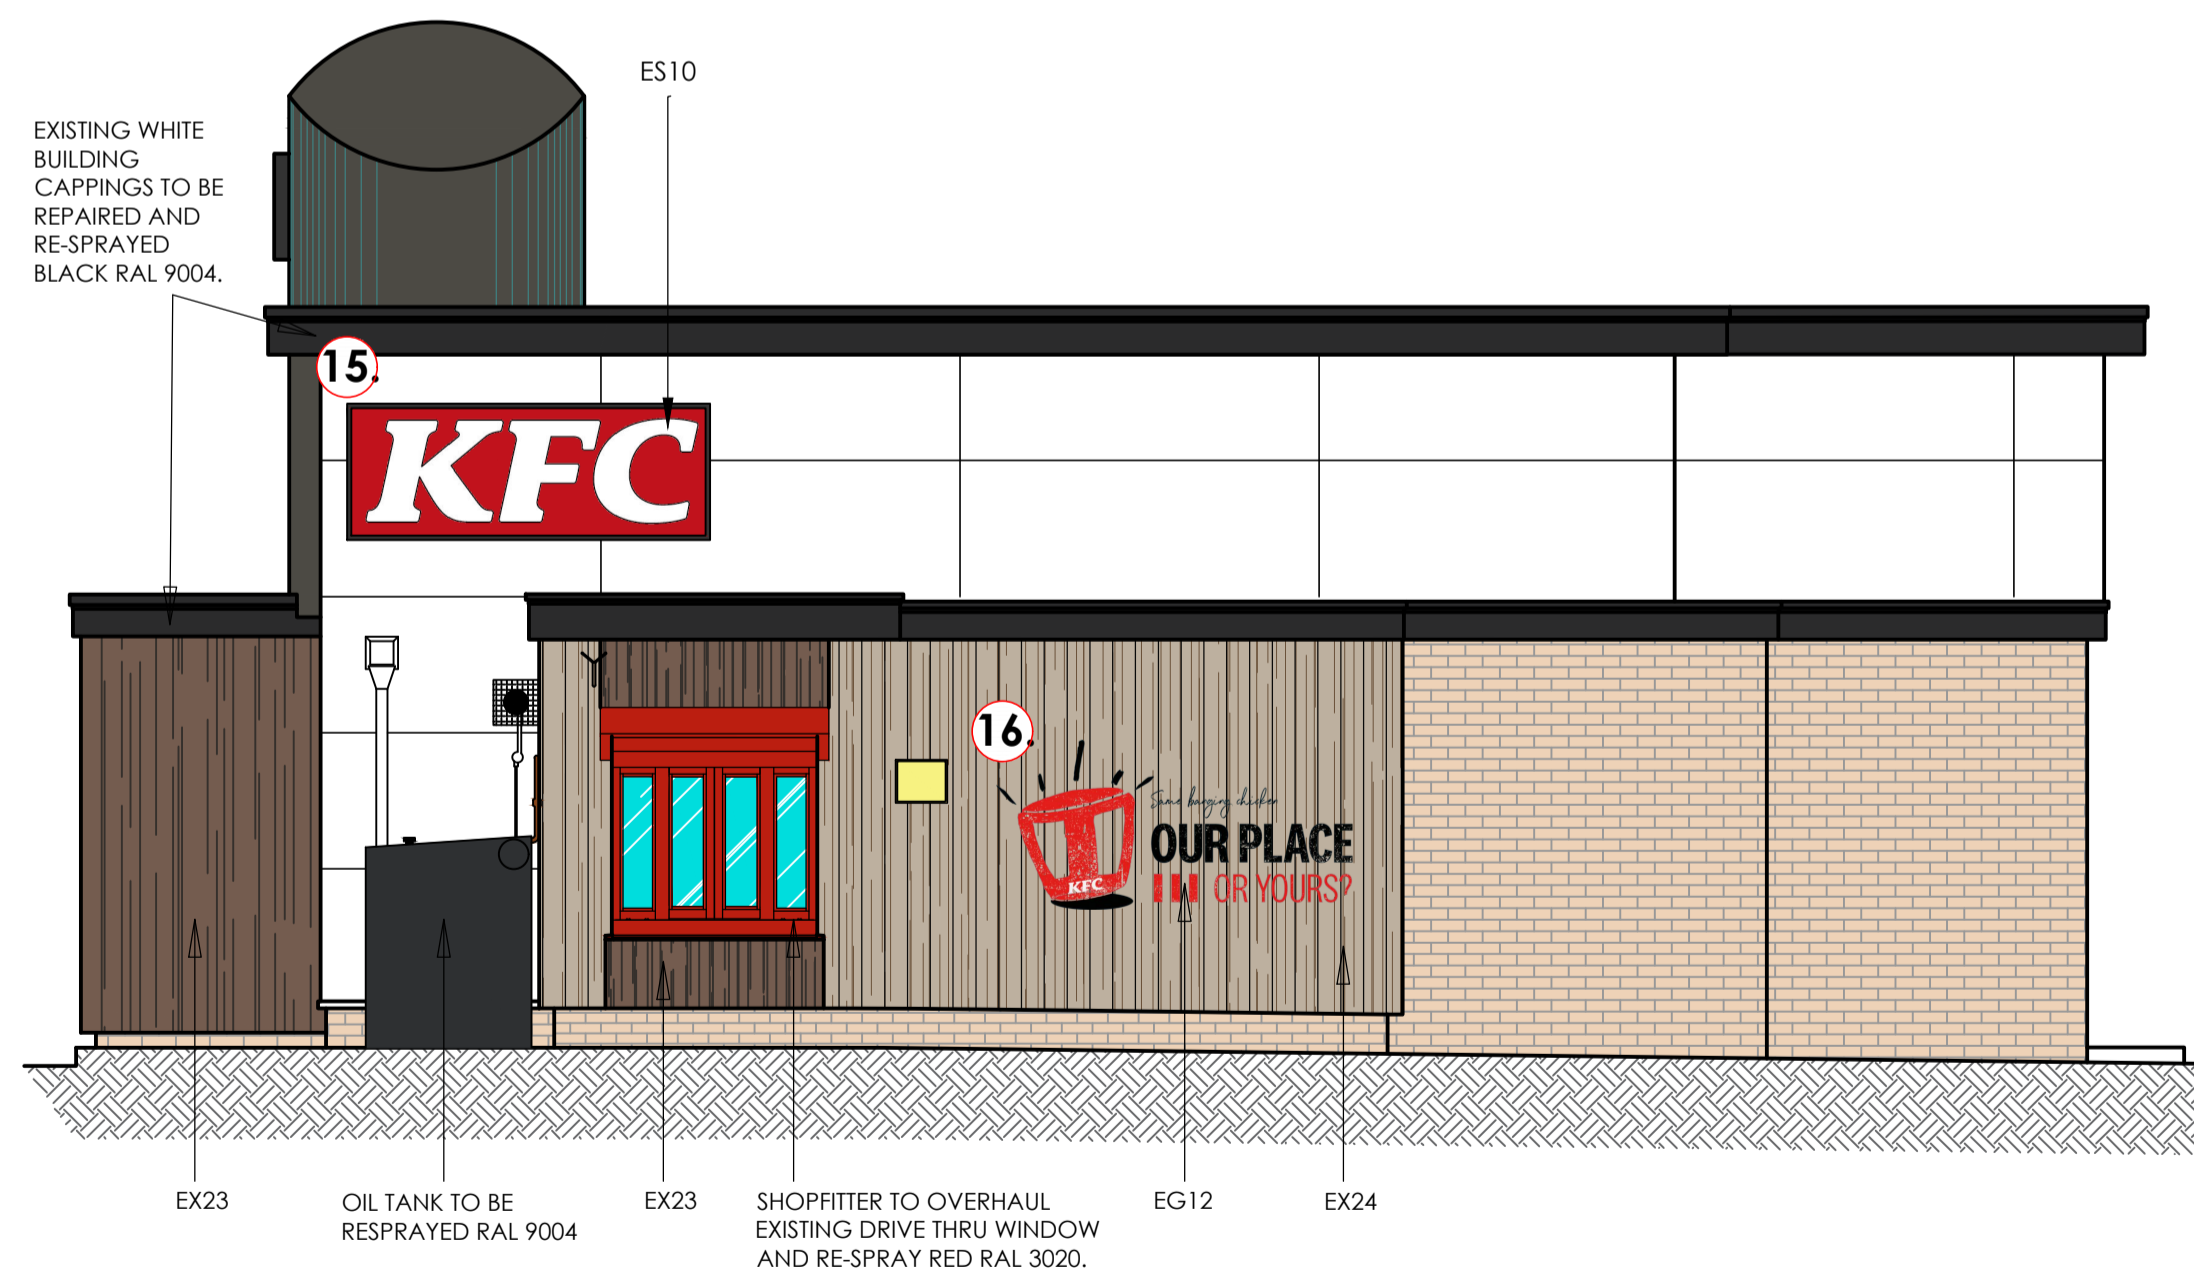

Proposed Elevations

scale - 1:50 @ A1: 1:100 @ A3

Signage image (int)	description
	KFC LIGHTBOX - WHITE (WITH RED BACKGROUND) (ES10) INTERNALLY ILLUMINATED LIGHTBOX. OUTER FACES EN-BOND RAL 3020. FRET CUT LETTERSCUT THROUGH EN-BOND TO OPAL GLOSS PEXTEX FACE AND LED INTERNAL ILLUMINATION BY SLOTTED LED STRIP.
	EXTERIOR FEATHER GRAPHIC - VINYL CUT (EG16) VINYL CUT GRAPHIC APPLIED OVER EXTERNAL WALL CLADDING. SEE SITE SPECIFIC.
	NEON BUCKET PORTAL (ES20.1) WHITE STATIC ILLUMINATED BUCKET SHADED PORTAL TO BE INSTALLED AROUND ENTRANCE. OPAL DIFFUSER.
	COLONEL & BUCKET (ES11) HIGH INTERNALLY ILLUMINATED COLONEL SIGN BOX FABRICATED FROM BLACK POWDER COATED ALUMINIUM SIGN CASING WITH OPAL FLEX FACE PANEL DECORATED WITH 3/4 VINYL TO FORM COLONEL LOGO. SIGN TO BE ILLUMINATED BY LED.
	DG14 - SEE MEASURED ALUMINIUM ENTRANCE DOOR POWDER COATED RED RAL 3020 WITH LETTER PLATE TO BOTTOM PANEL & FITTED WITH PUSH/PULL 1/2" LONG BLACK RAL 9004 WITH ON COATED DOOR HANDLES. ACTION BUTTON TO BE INSTALLED ON THE SHOPFRONT FRAME.
	OUR PLACE OR YOURS - VINYL (EG12) VINYL SIGN APPLIED TO CLADDING. SEE SITE SPECIFIC.
	WINDOW MANIFESTATION (EG01b) WHITE BOW TIE AND WISH BONES ON CLEAR VINYL APPLIED TO INSIDE OF WINDOW.