


Location Plan

Site Address: Crabtree Farm, York Road, Deighton, York, YO19 6ES

Date Produced: 01-Nov-2023

Scale: 1:2500 @A4

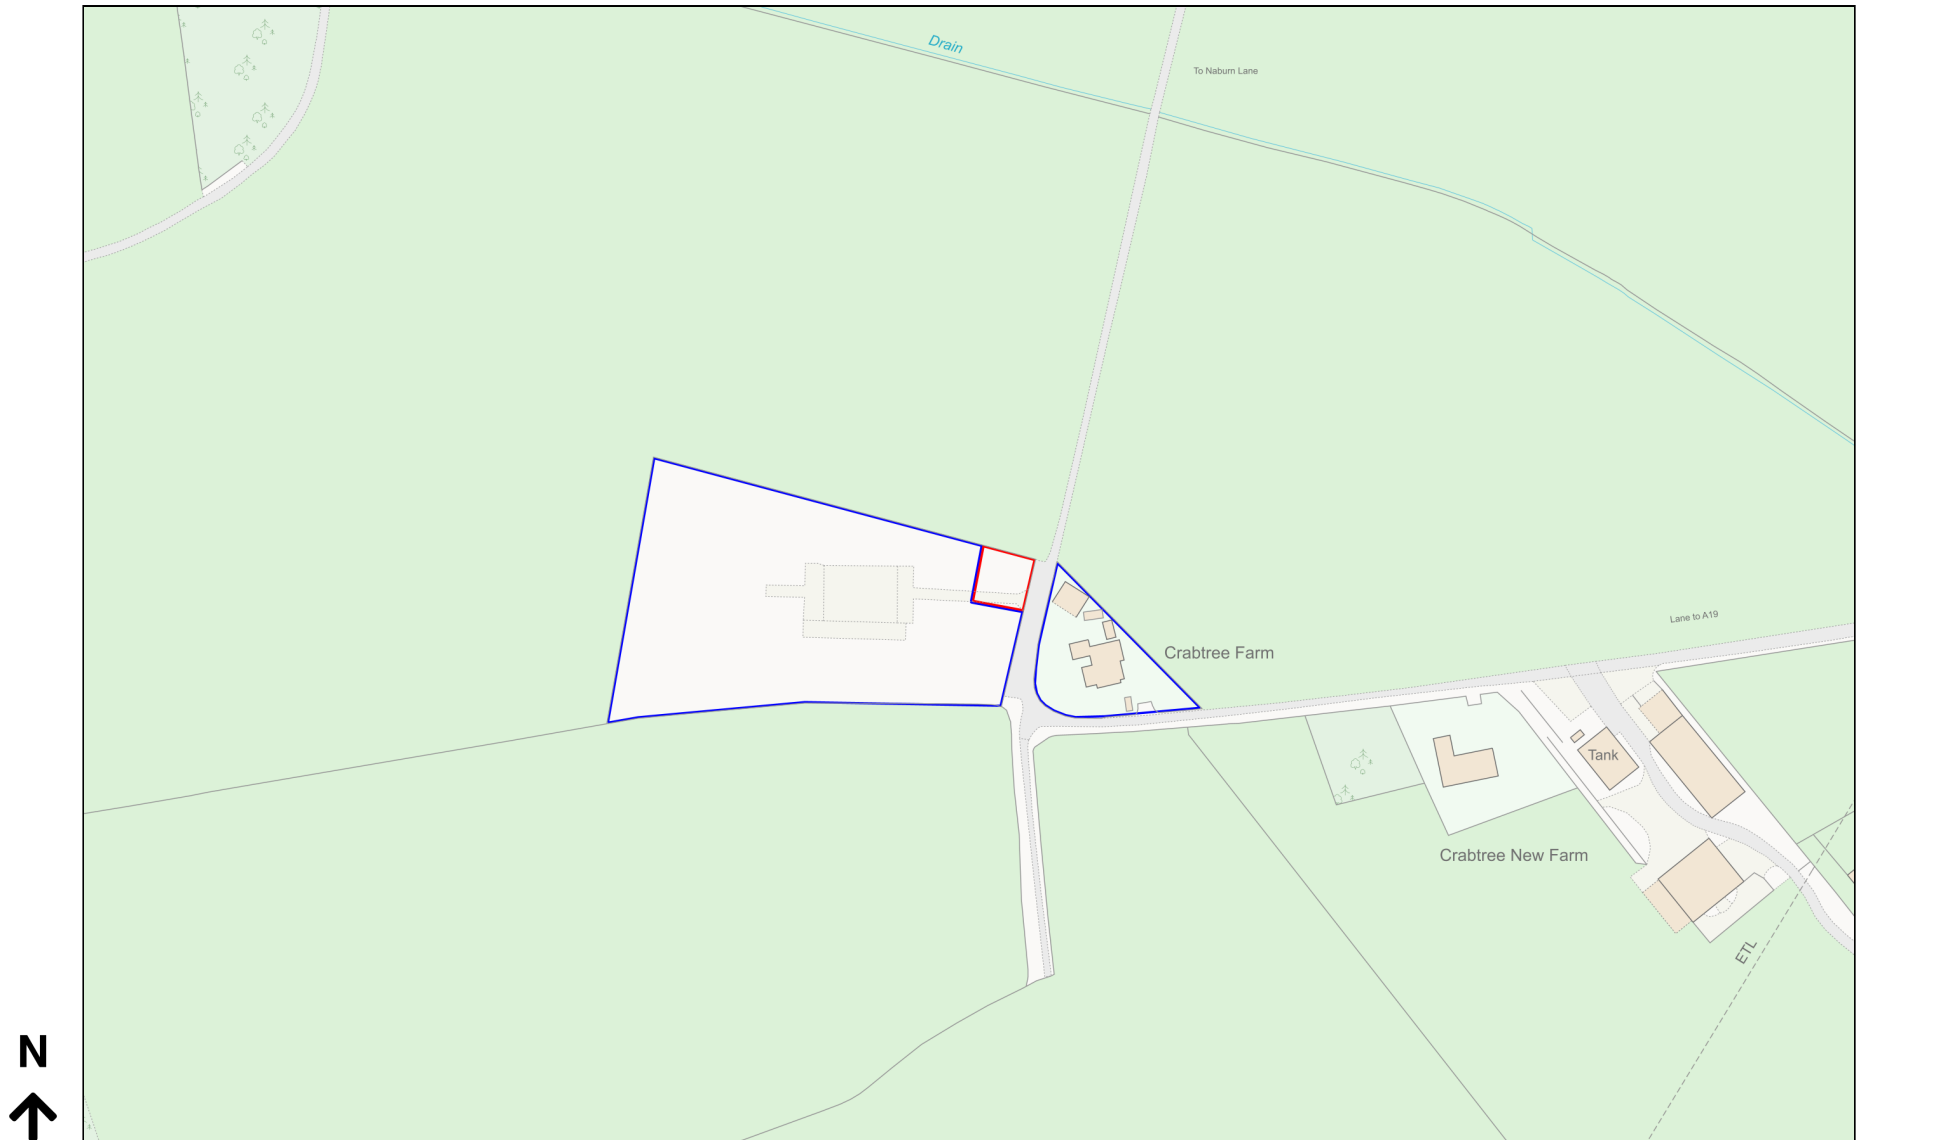

Planning Portal Reference: PP-12532254v1

