


**Key:**

--- Site Boundary

**NOTES:**

1. Do not scale from this drawing.
2. All dimensions to be checked on site by the contractor and such dimensions to be their responsibility
3. Report all drawing errors and omissions to the architect.

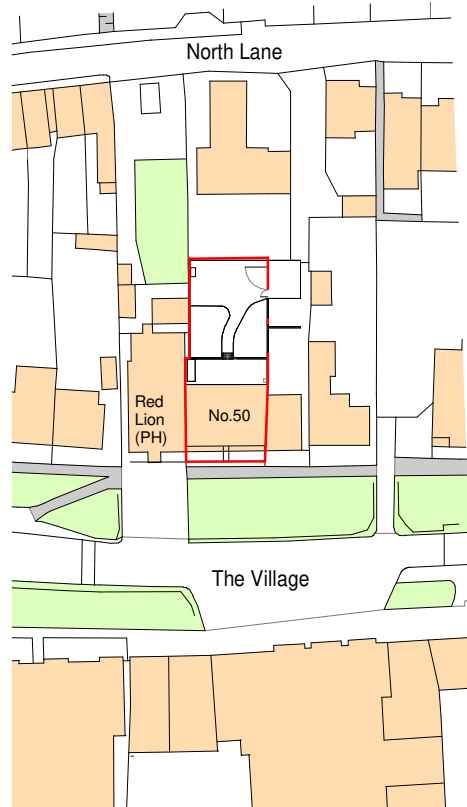

**CLIENT:**

**Anna Simpson**

**PROJECT TITLE:**

**50 The Village, Haxby**

**DRAWING TITLE / LOCATION:**

**Site location Plan**

SCALE @ A3 <b>1 : 1250</b>	DATE <b>06/11/2023</b>
PROJECT # <b>A409</b>	DRAWN CHECKED <b>NW CH</b>

**DRAWING NAME**

PROJECT	ORIGIN	ZONE	LEVEL	TYPE	ROLE	NO. #
<b>A409</b>	<b>MAS</b>	<b>ZZ</b>	<b>XX</b>	<b>DR</b>	<b>A</b>	<b>99</b>

STATUS	SUITABILITY DESCRIPTION
<b>S2</b>	<b>PLANNING</b>

REVISION	REVISION DESCRIPTION
<b>P1</b>	<b>Planning Issue</b>

REV	DESCRIPTION	BY	DATE
<b>P1</b>	<b>Planning Issue</b>	<b>NW</b>	<b>15/11/23</b>

Ordnance Survey, (c) Crown Copyright 2023. All rights reserved. Licence number 100022432

SCALE 1:1250 (m)

