

NOTES:

The drawing is meant for planning purposes only and is not intended to be used as a construction drawing.

All proposed materials will be chosen to closely match the existing materials unless otherwise stated

ARCHITECTURE / everything

T: 07585 857615
E: architectureandeverything@gmail.com

Car Wash

Land Behind 15 Church Street
Chatham
ME4 4BT
Omar Diare

Project no.
AE_1050

Revision		
No.	Description	Date
1	Planning Issue 01	10.11.2023

Scale @A1


1 : 100

Drawing:

GA Elevations
Existing


Drawing Number:

A0201

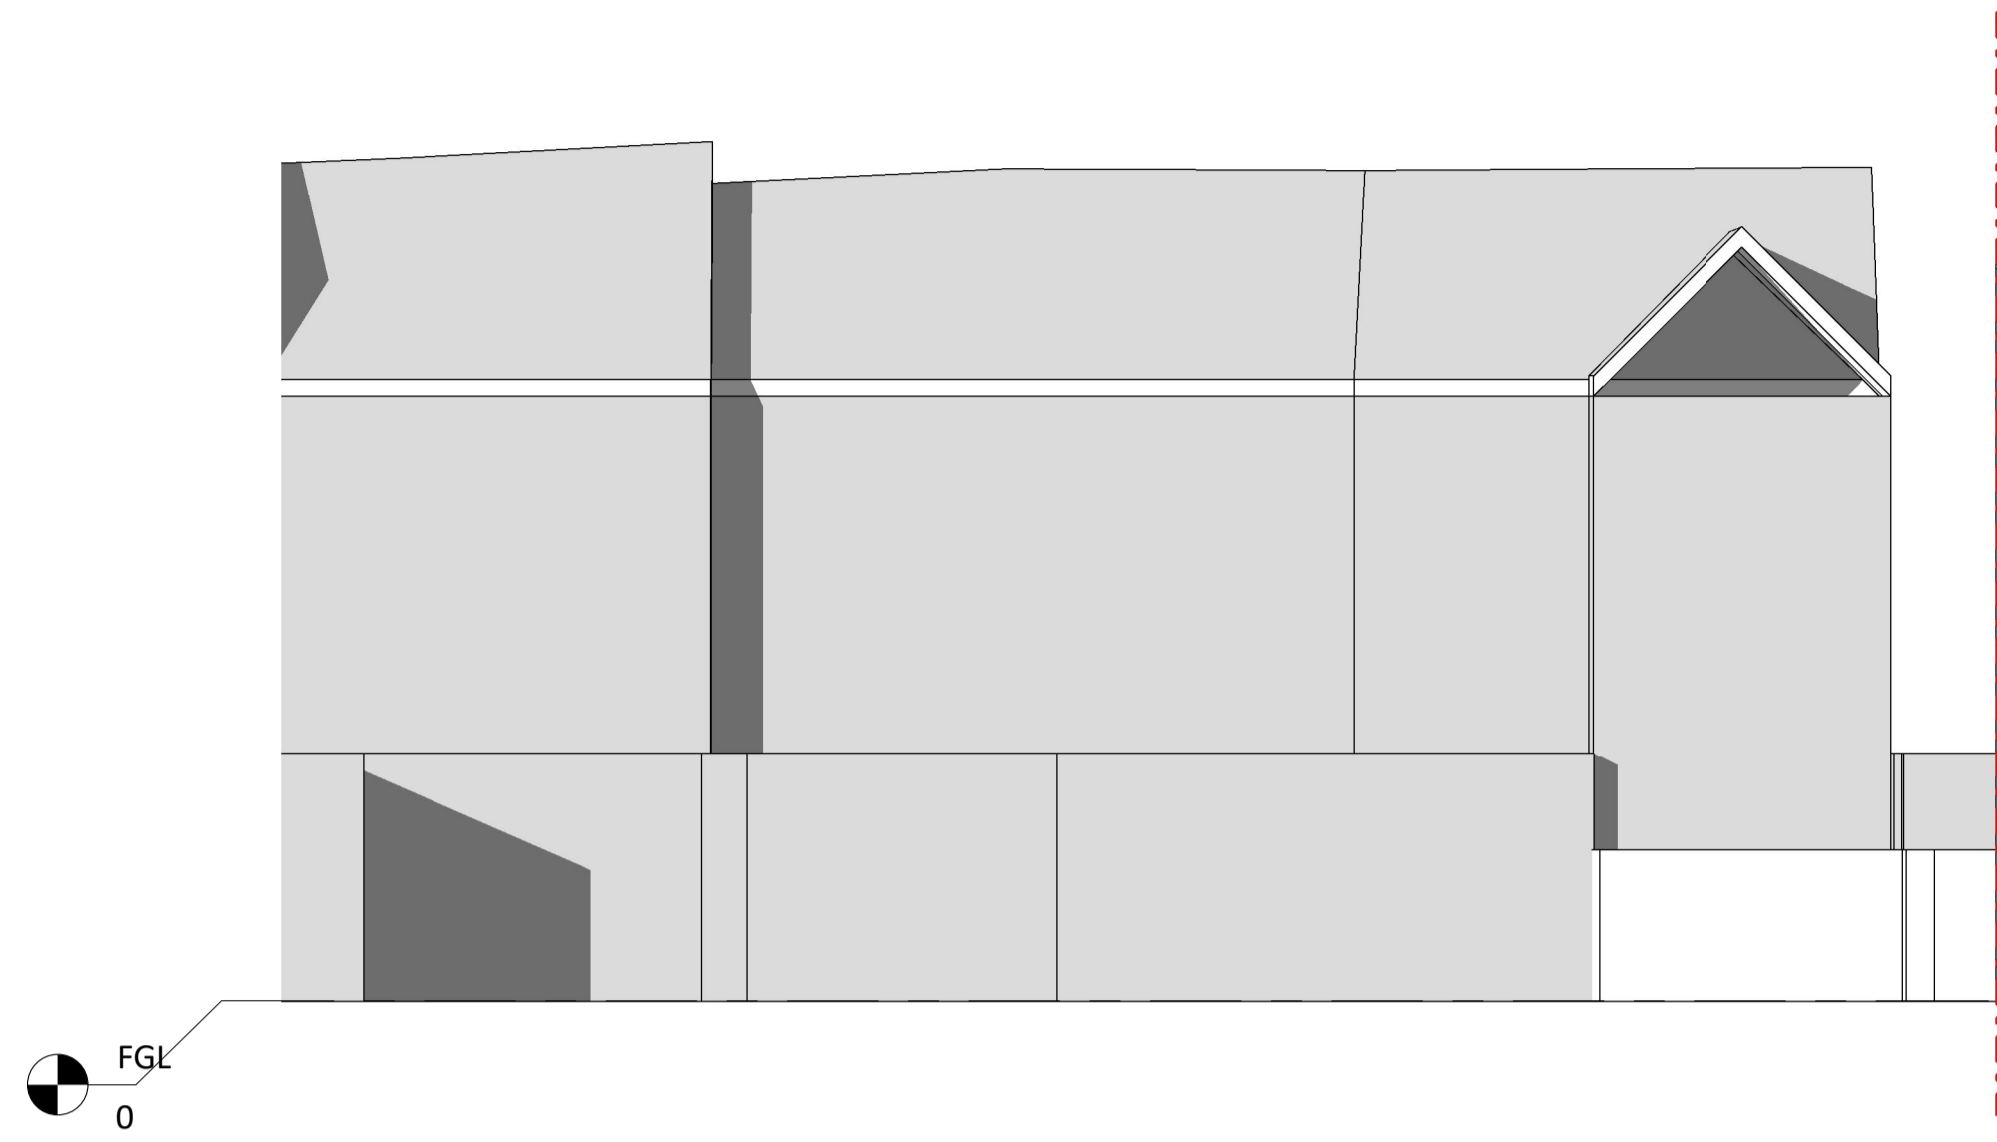


Existing Elevation 1

1 : 100

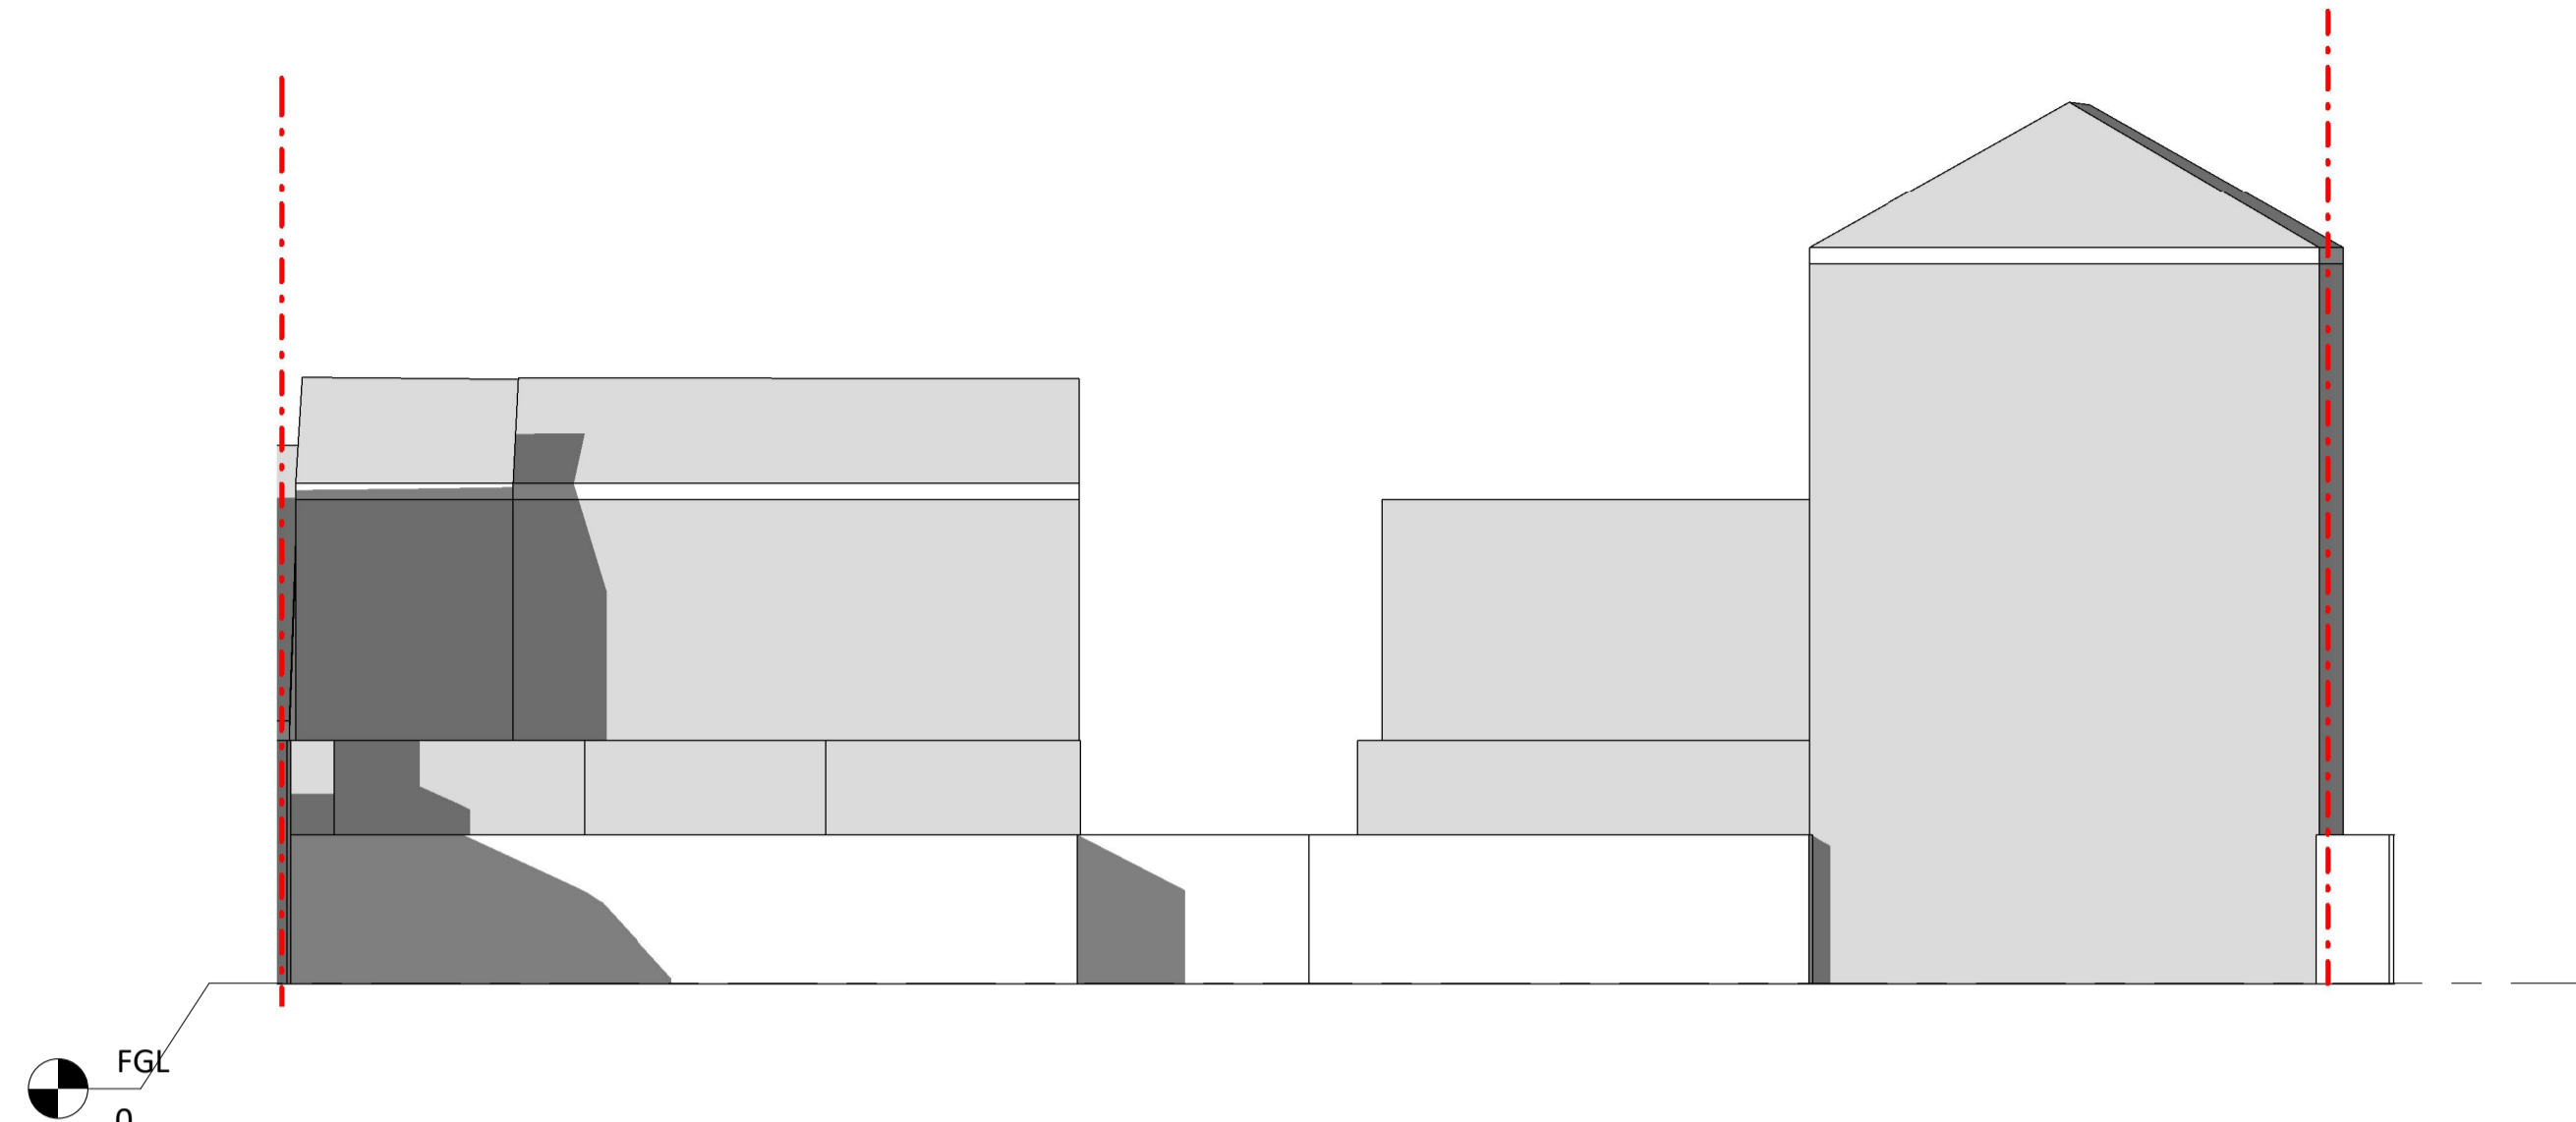


Existing Elevation 2

1 : 100

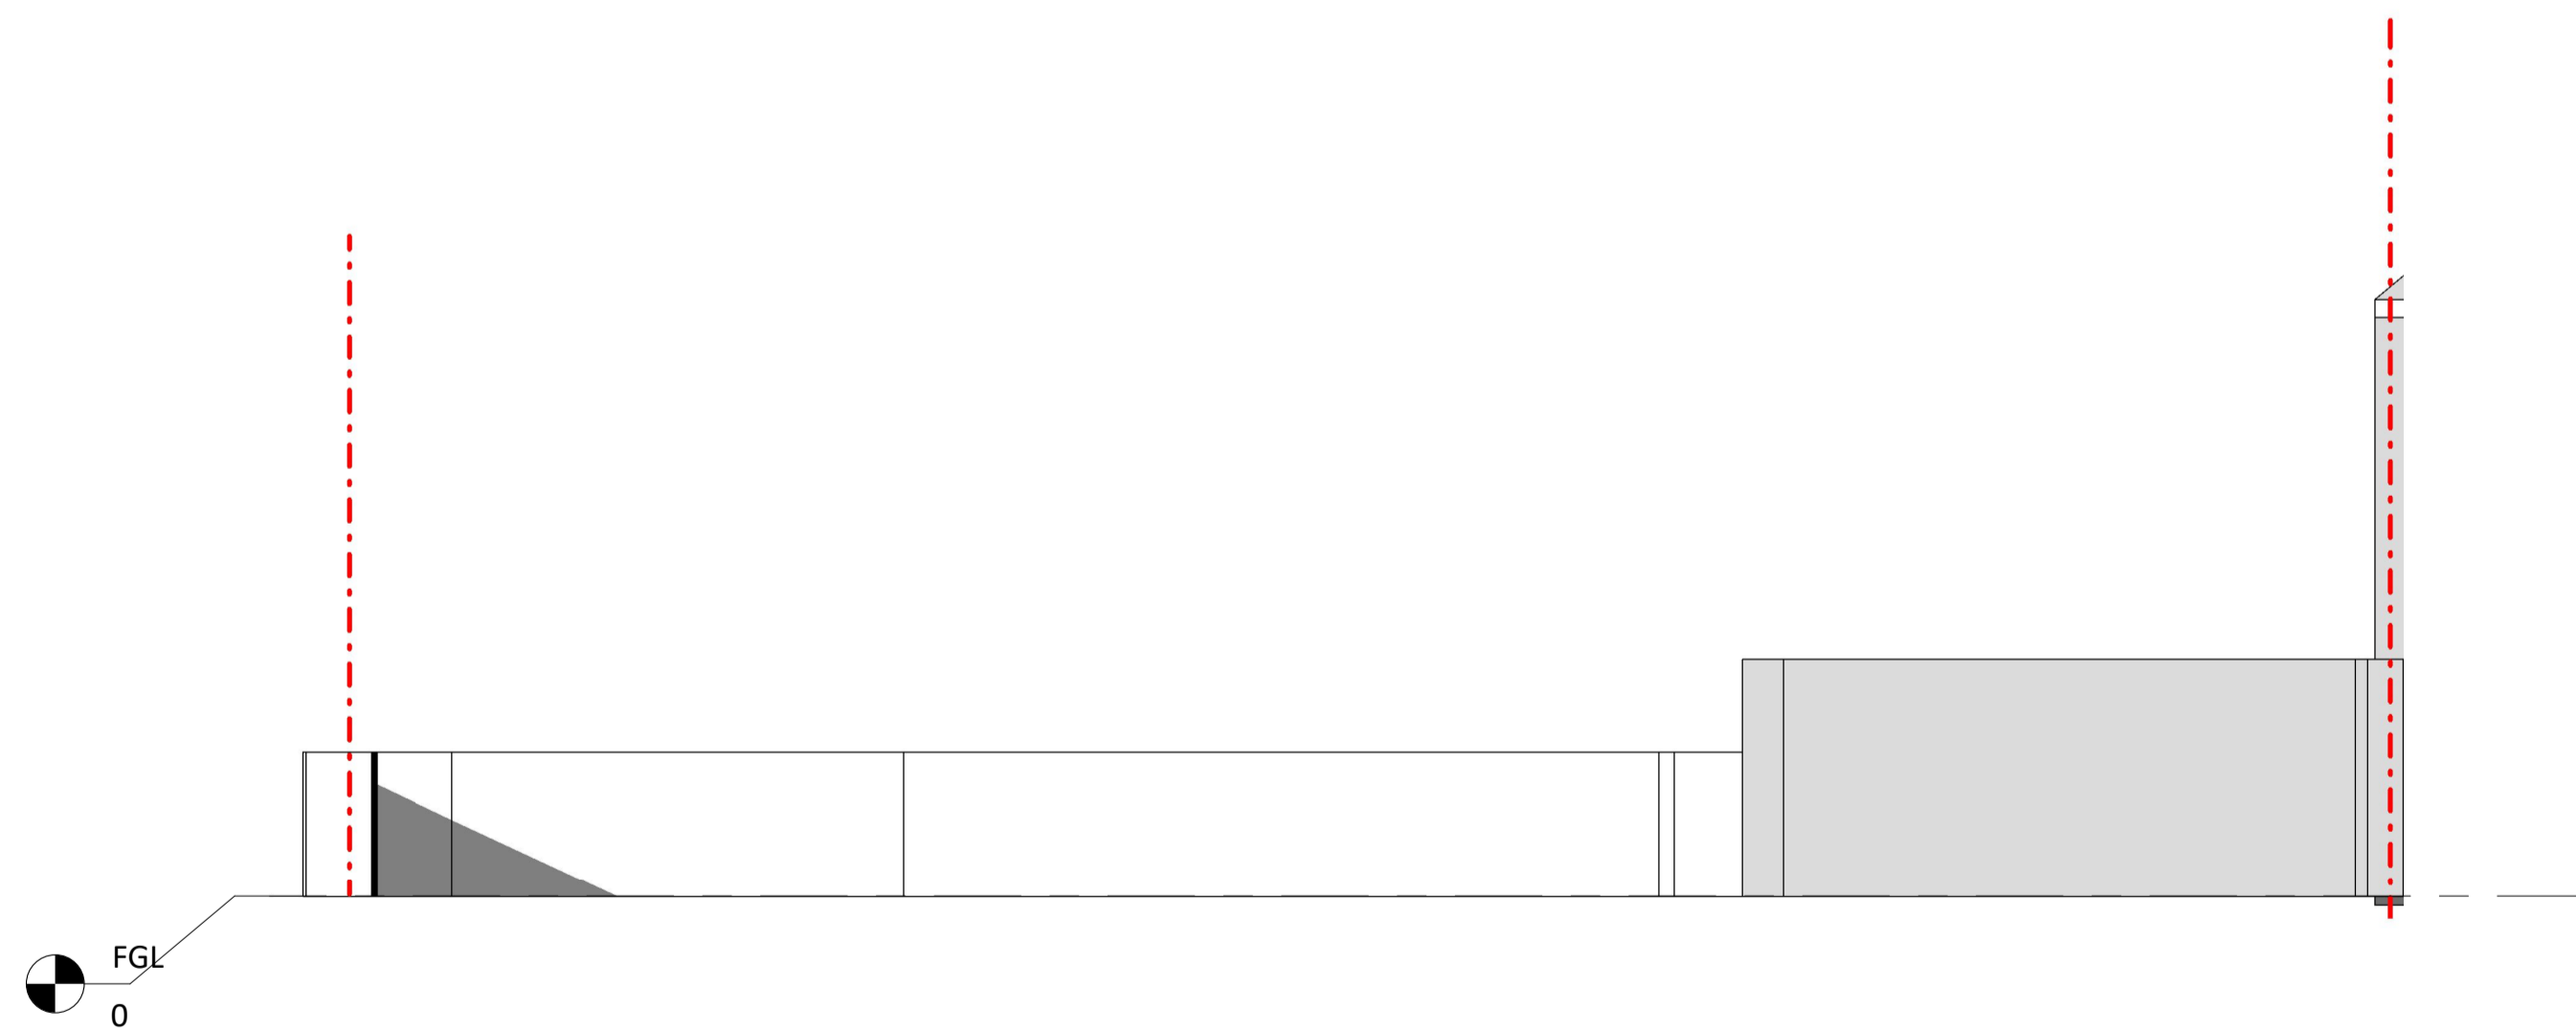

Existing Elevation 3

1 : 100

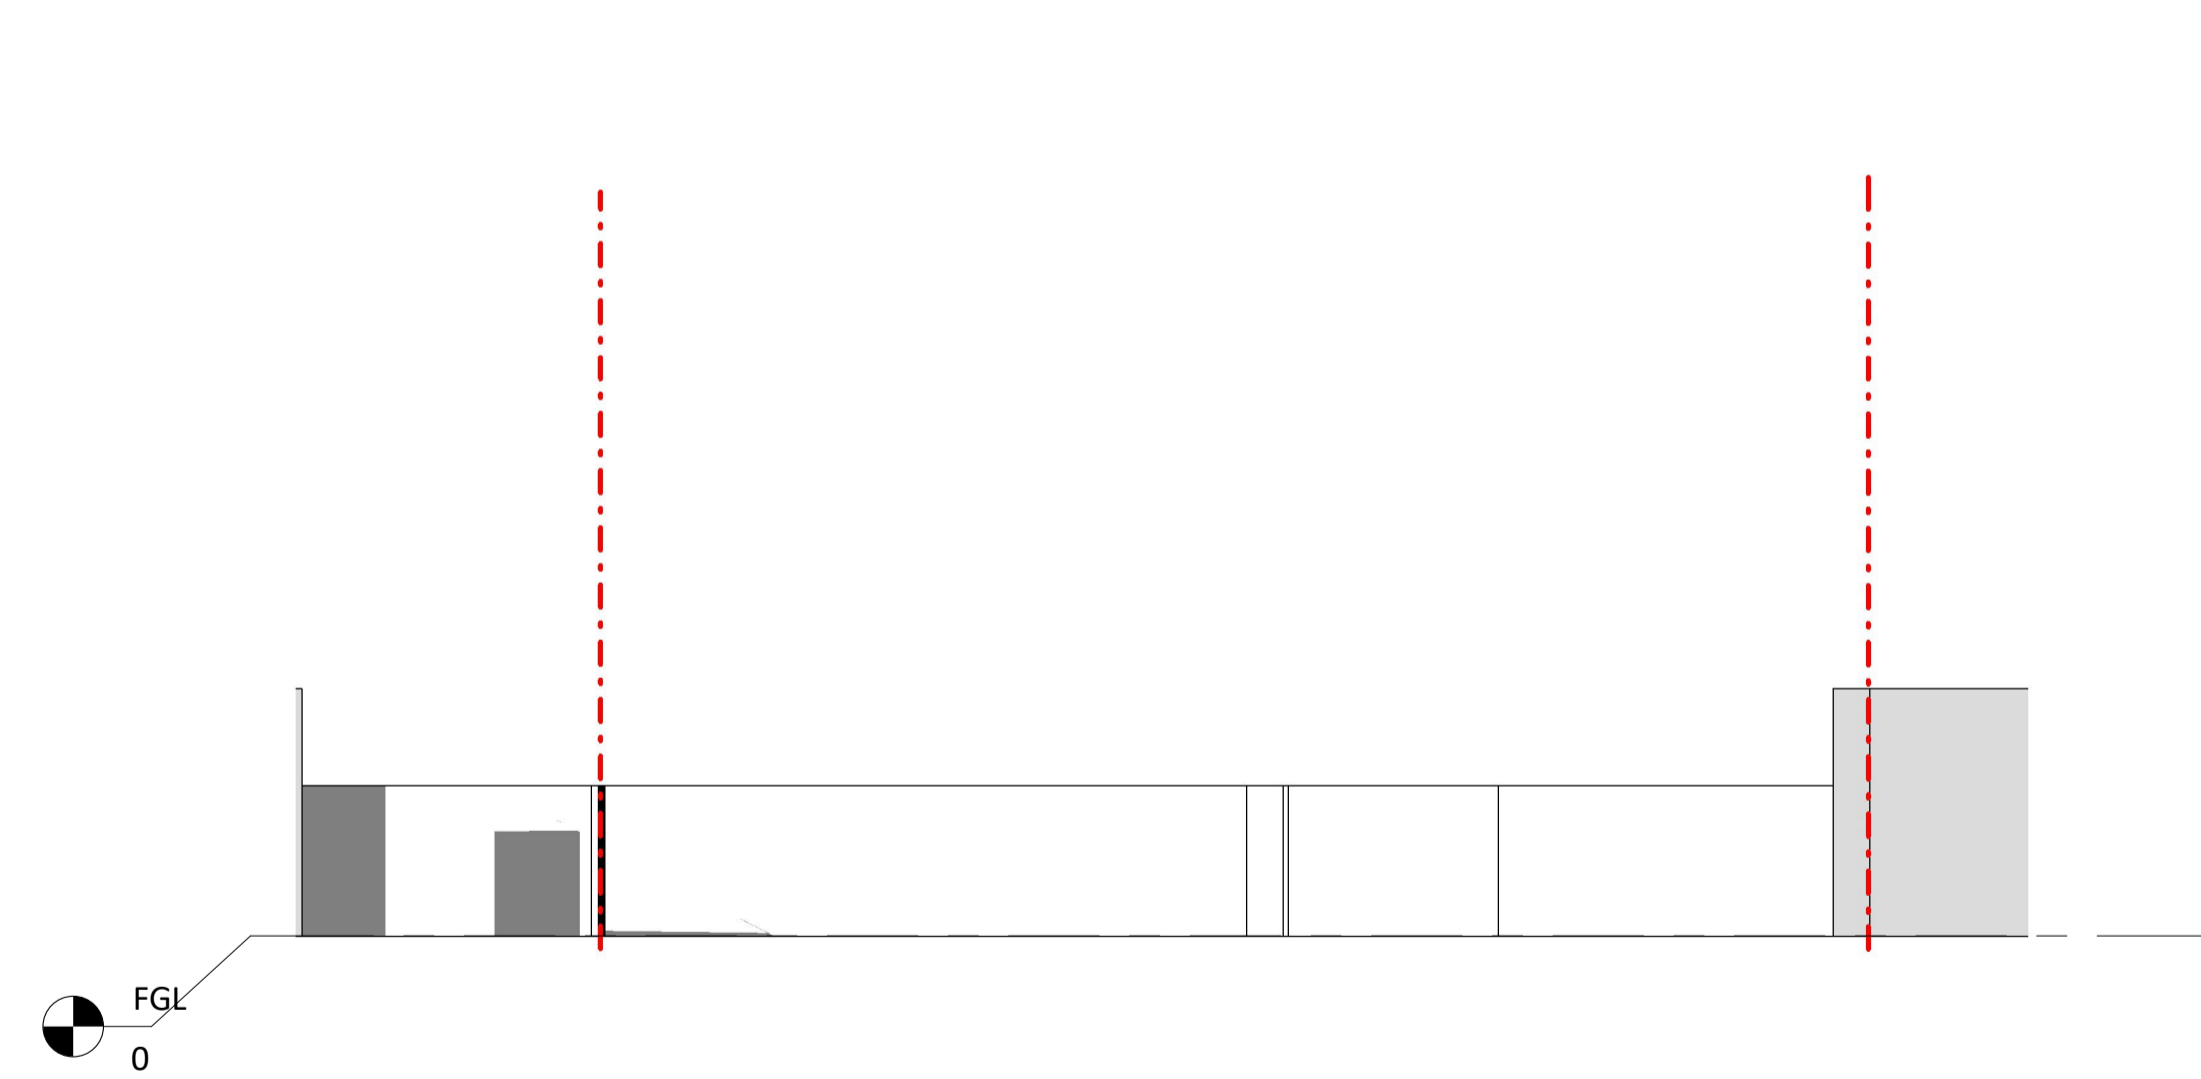

Existing Elevation 4

1 : 100

NOTES:

The drawing is meant for planning purposes only and is not intended to be used as a construction drawing.


All proposed materials will be chosen to closely match the existing materials unless otherwise stated

Car Wash

Land Behind 15 Church Street
Chatham
ME4 4BT
Omar Diare

Project no.
AE_1050

Revision		
No.	Description	Date
1	Planning Issue 01	10.11.2023

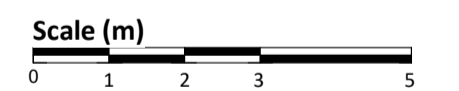

Scale @A1


1 : 100

Drawing:

GA Elevations


Drawing Number:

A0202

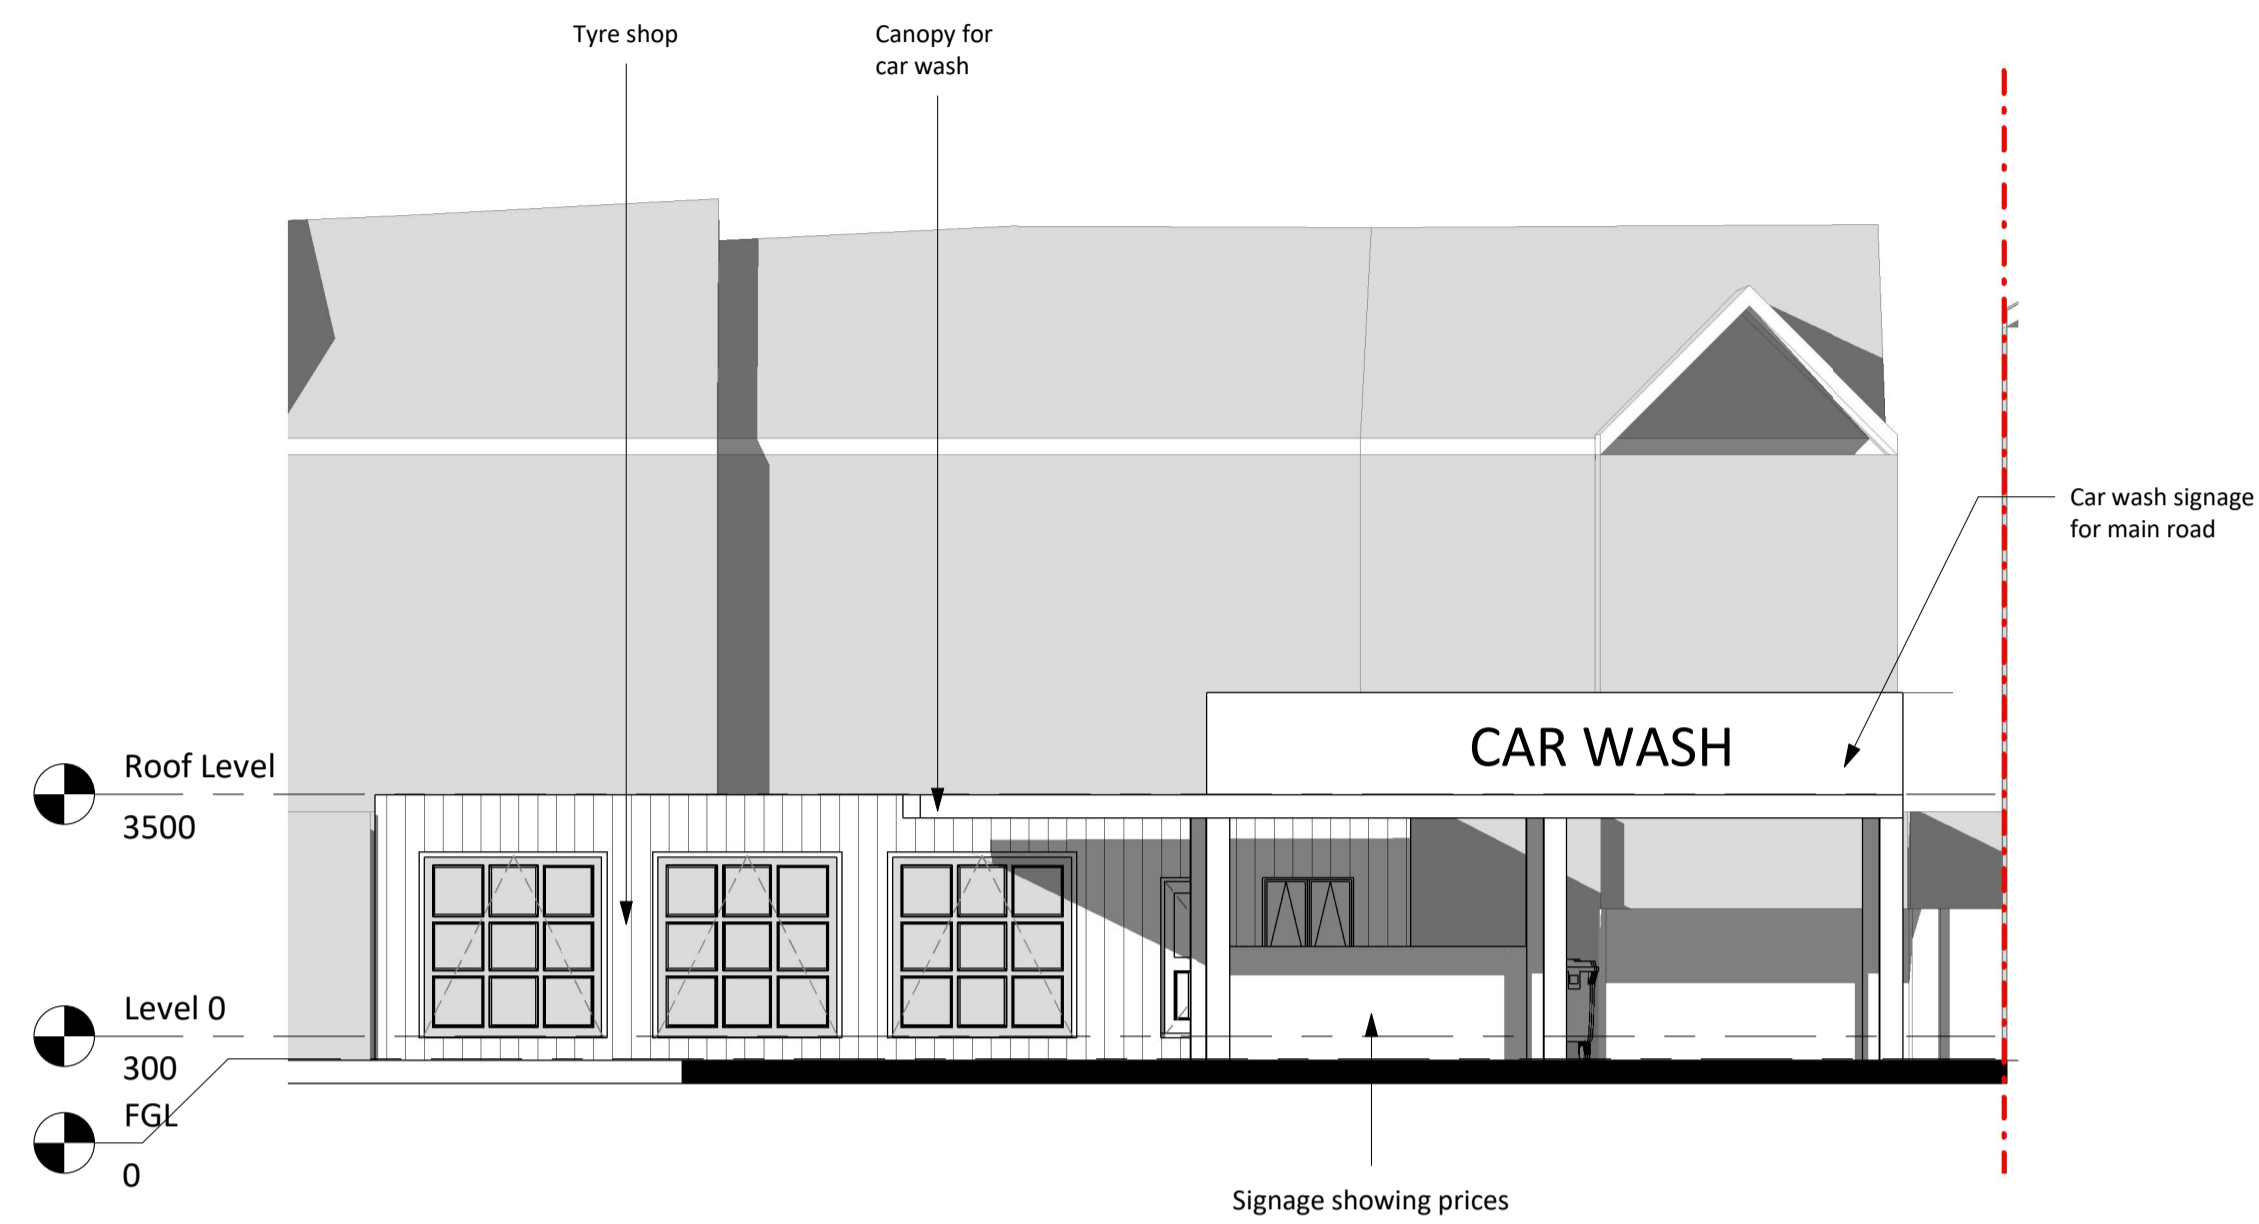

Proposed Elevation 1

1 : 100

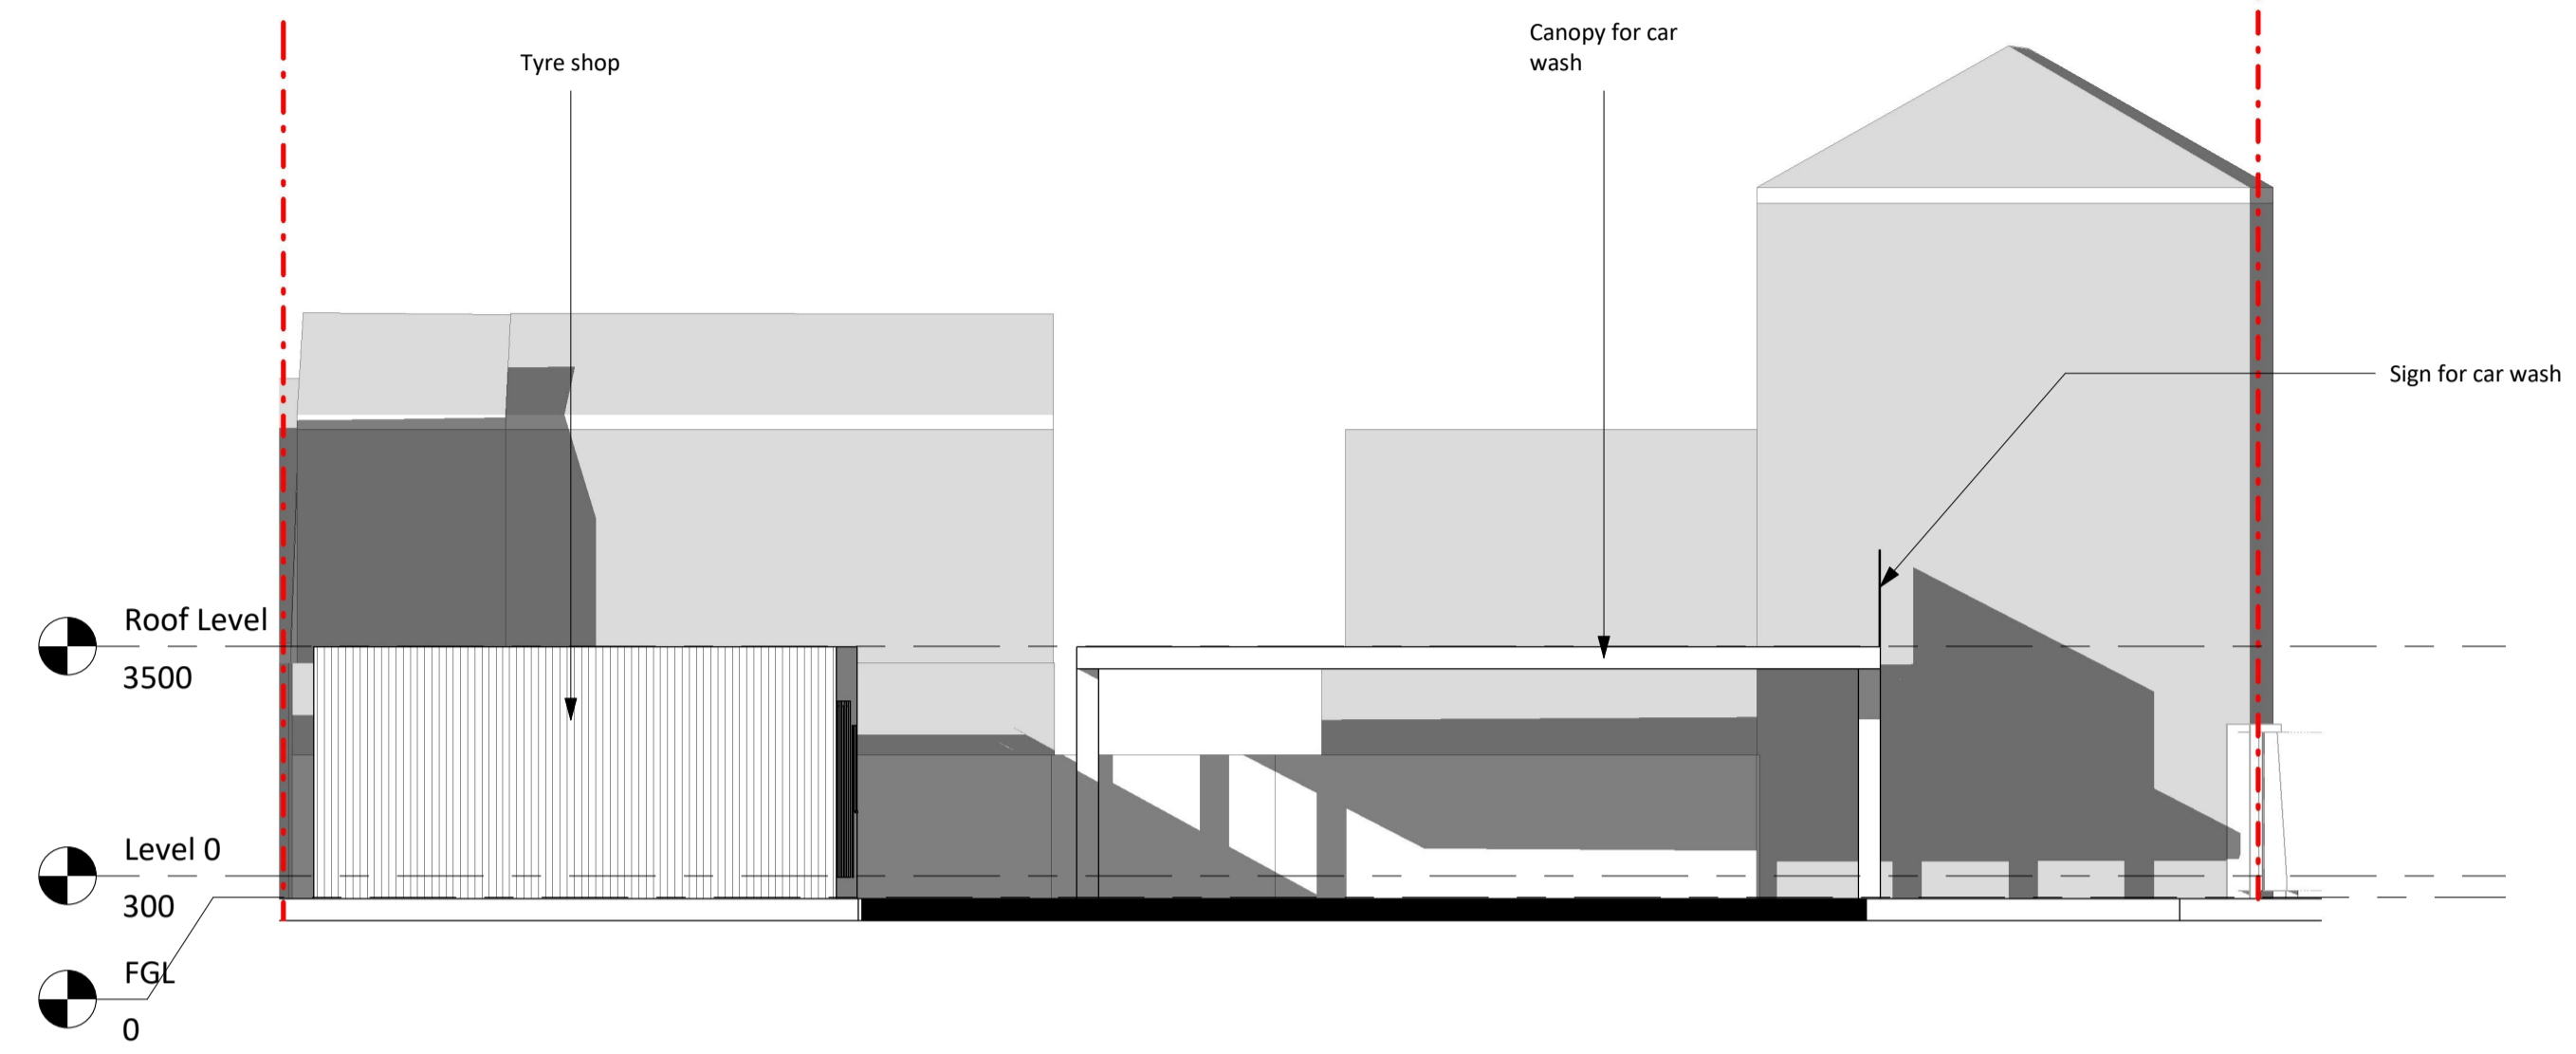


Proposed Elevation 2

1 : 100



Proposed Elevation 3

1 : 100

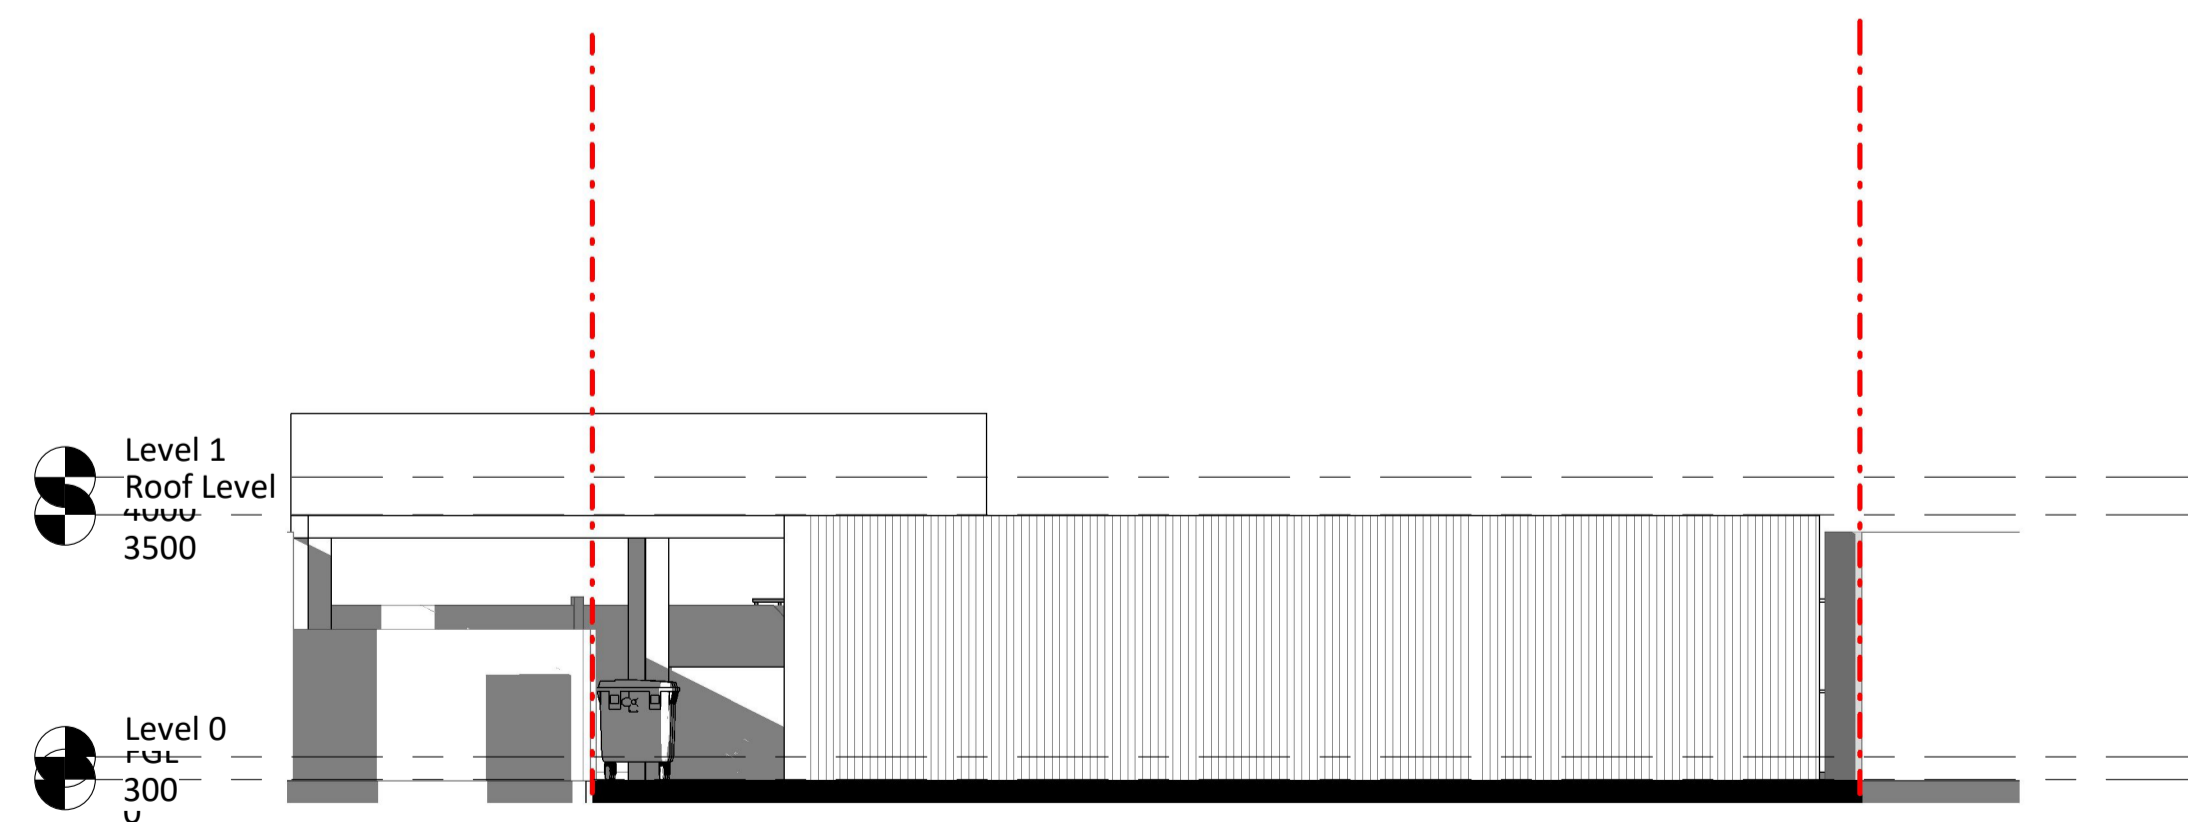

Proposed Elevation 4

1 : 100