


# Location Plan

Site Address: Build A Future Ltd, Build A Future, Louth Road, West Ashby, LN9 5PT

Date Produced: 17-Nov-2023

Scale: 1:1250 @A4

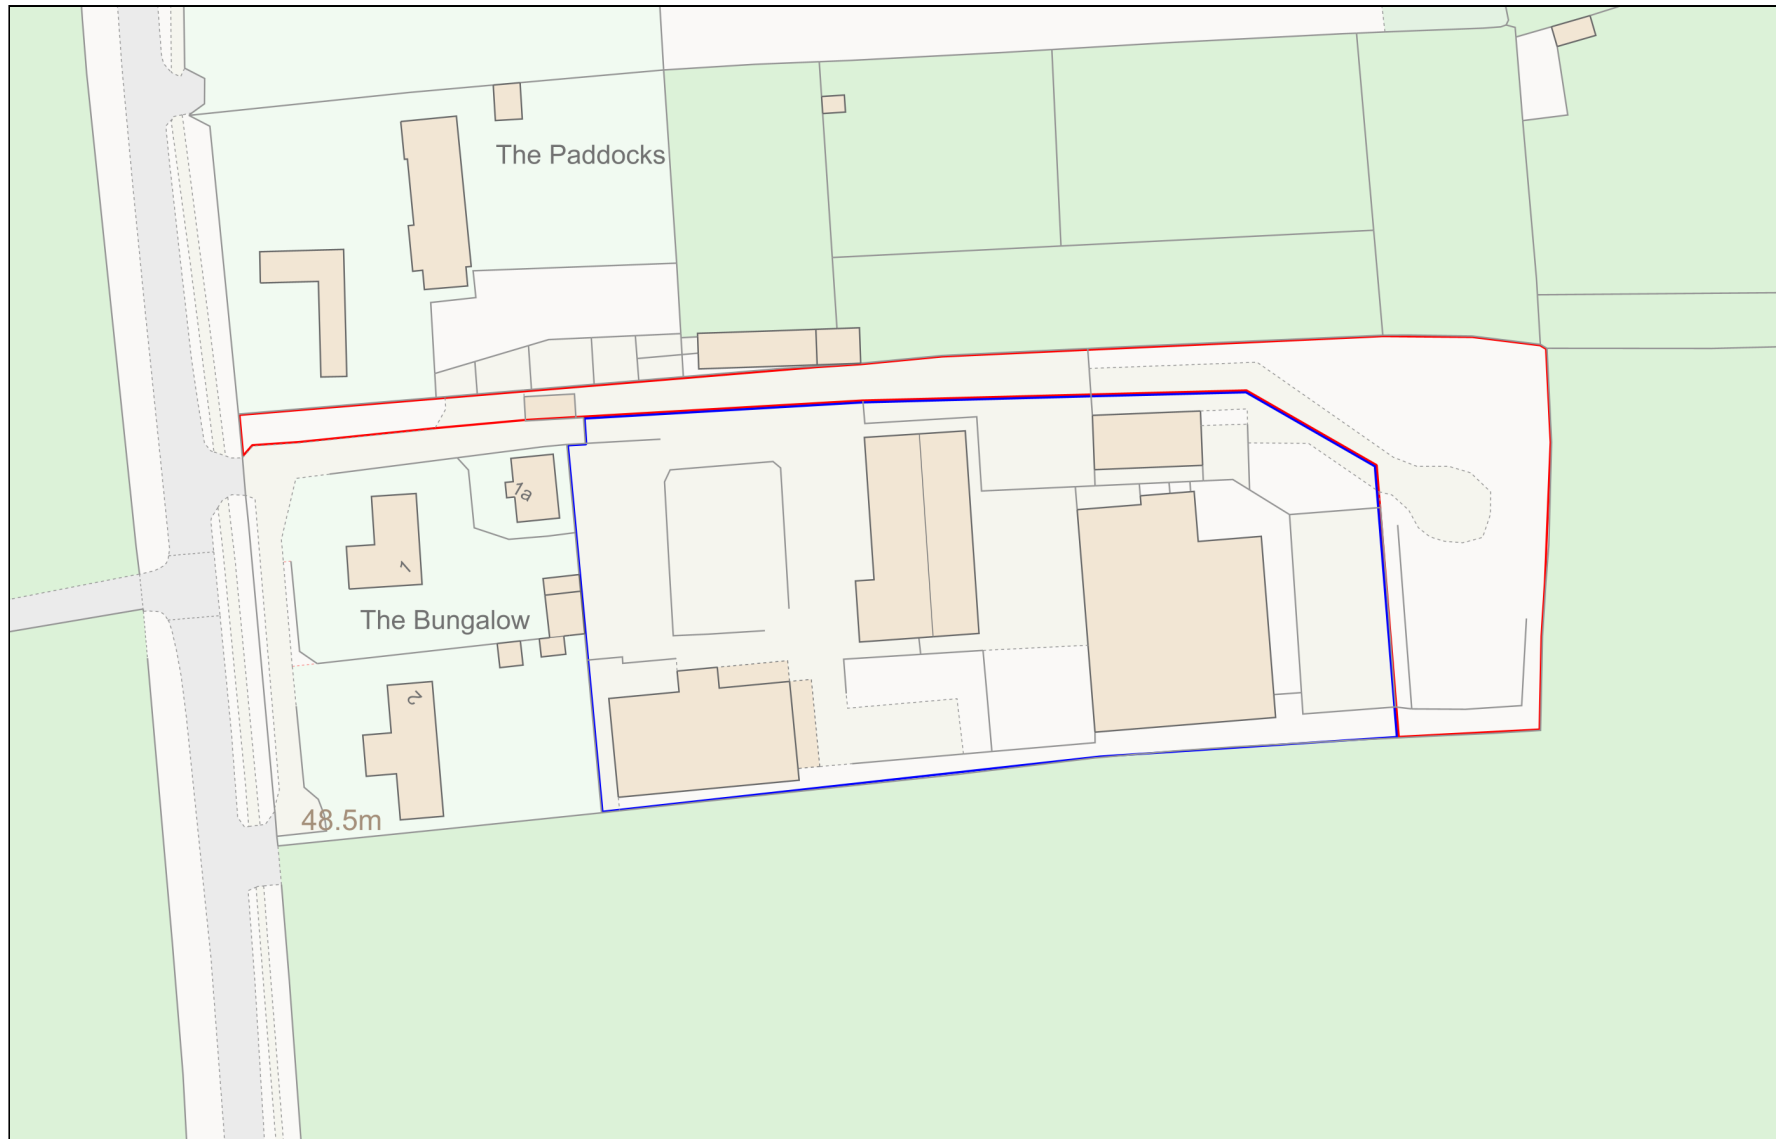

Planning Portal Reference: PP-12278658v2

