


This drawing is copyright and property of ACR. It must not be copied in whole or in part used for manufacture or disclosed without the written consent of ACR.



RESPONSIBILITY IS NOT ACCEPTED FOR ERRORS MADE BY OTHERS IN SCALING FROM THIS DRAWING. ALL CONSTRUCTION INFORMATION SHOULD BE TAKEN FROM FIGURED DIMENSIONS ONLY

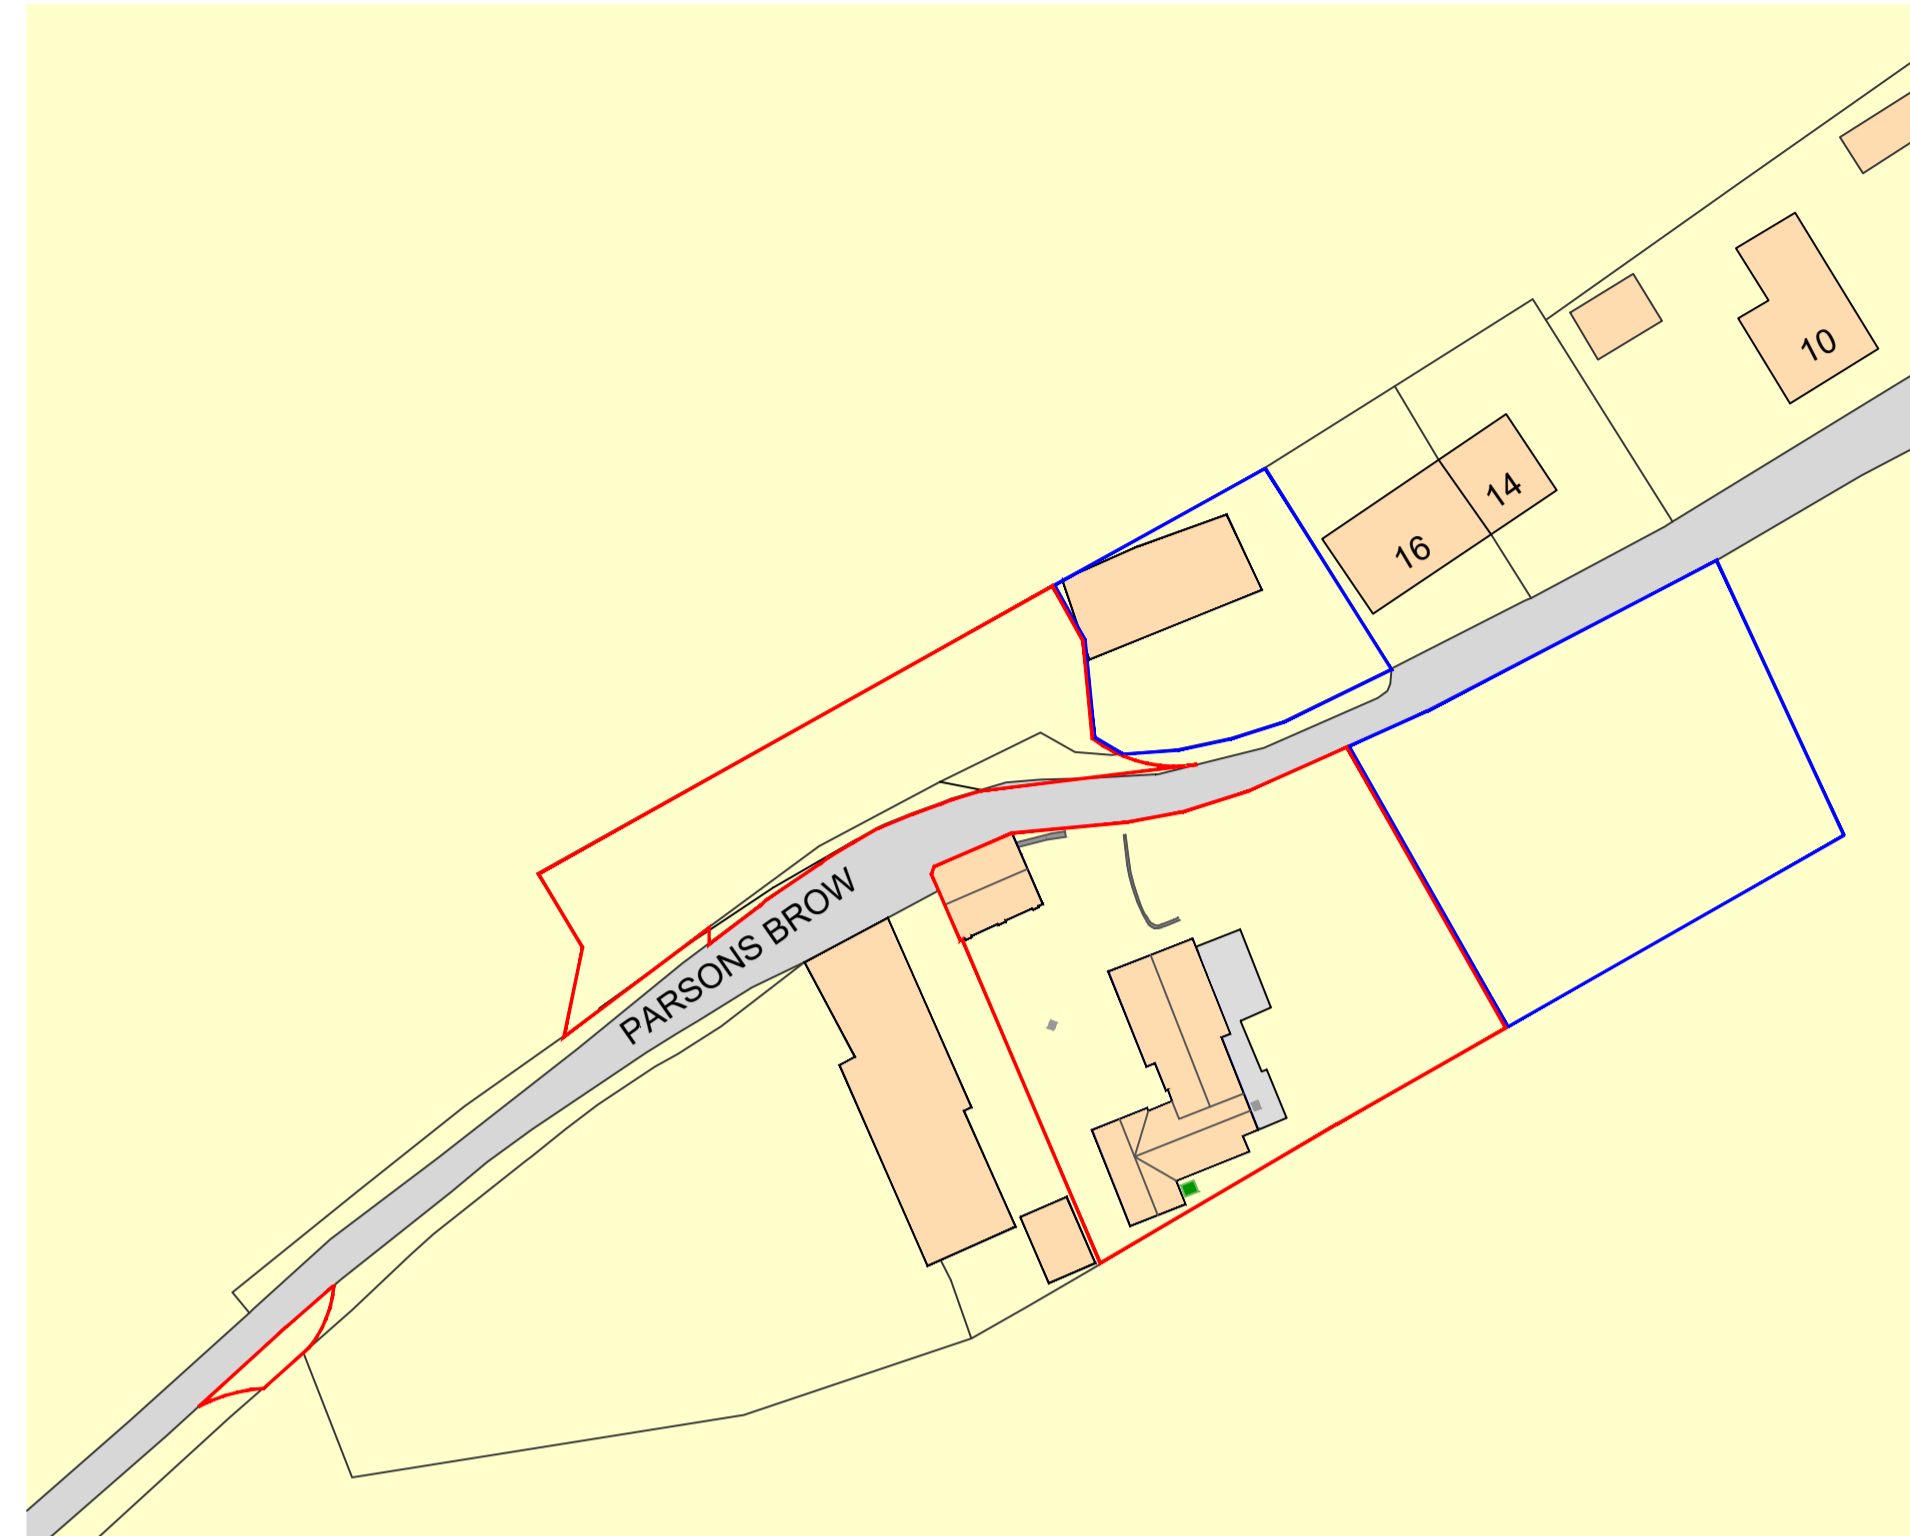

Existing Site Location Plan



Scale Bar:
Scale 1:1250

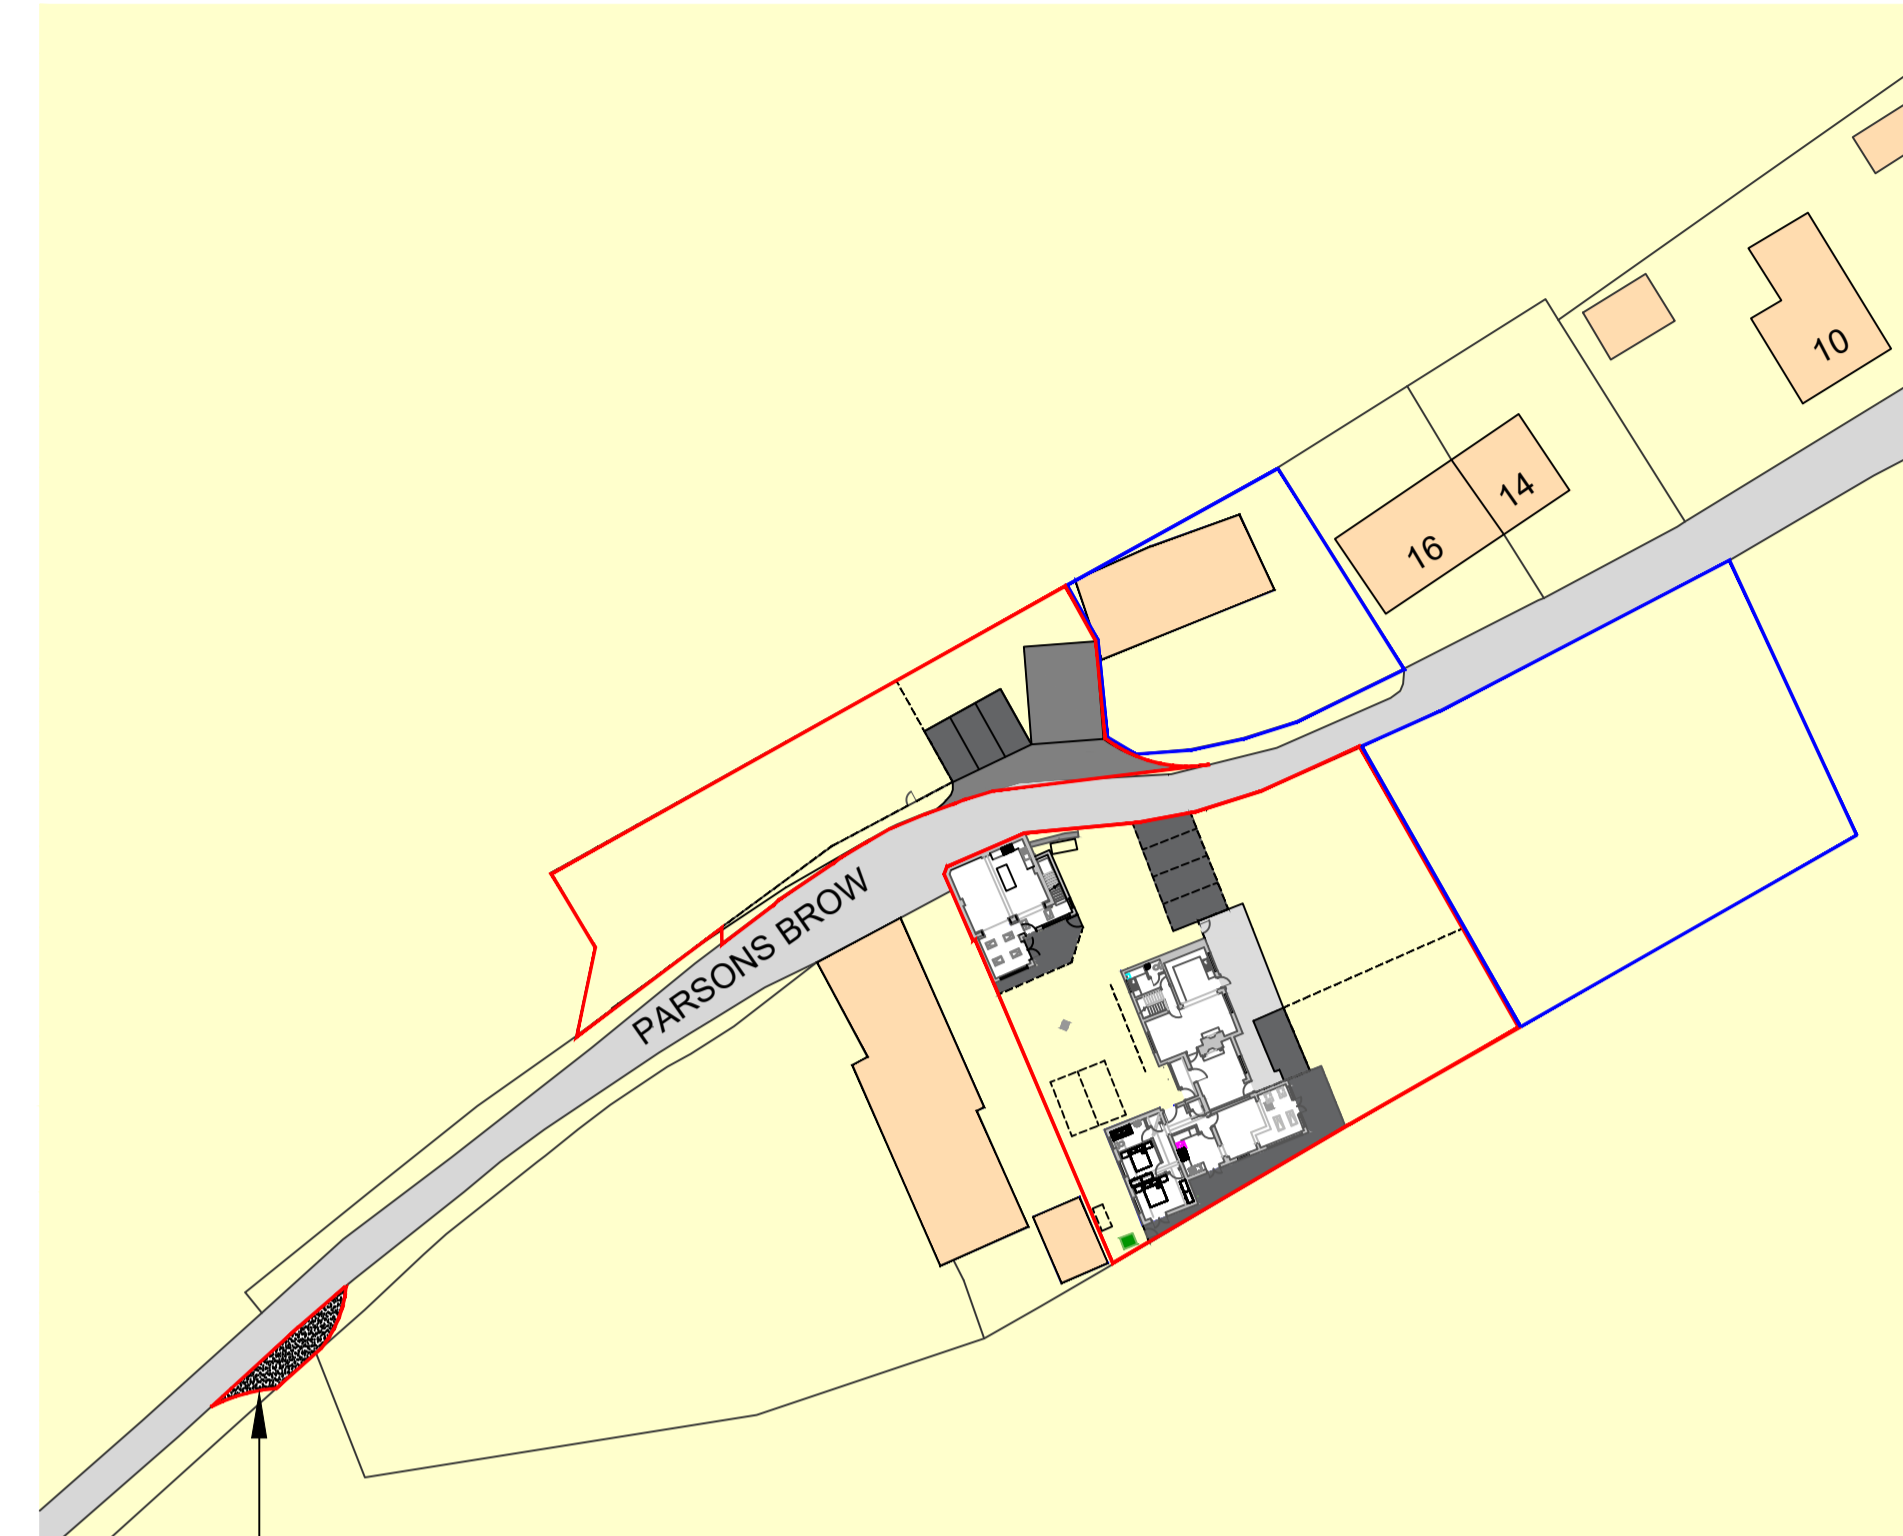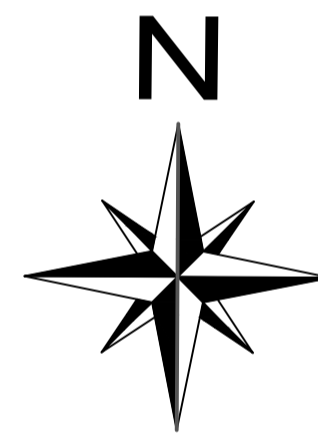


Proposed Passing Point

Proposed Site Location Plan



Scale Bar:
Scale 1:1250

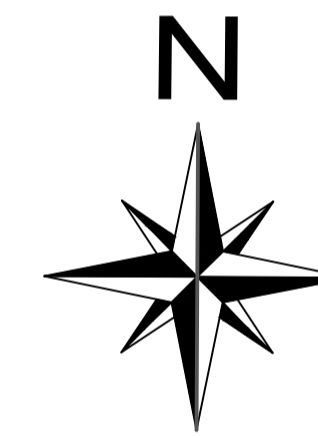

No.	Revision/Issue	Chkd	Date
A.	Red line boundary amended	FJW	08.11.23

Client
Mr & Mrs J Oulton

Project Name and Address
Dwellings Development -
Parsons Brow
Rainford
St Helens
WA11 8AD

Title
Existing & Proposed Site Location
Plan

Construction Consultants
Facilities Management

Consulting Engineers
CDM Consultants



Head Office: Suite 5C, Stanley Grange Business Village,
Ormskirk Road, Knowlsey Village, Merseyside, L34 4AR
Tel: +44 (0) 1744 621 669
Web Site: www.acr.org.uk

Drawn	GK	Checked	FJW
Date	Oct. 2023	Scale	1:1250
		Dwg. Size	A3

Drawing No.
4416 / P / 100 rev. A

Status
FOR PLANNING APPROVAL

ACRA/ISO/P01
Issue 7 Template issued 12/03/13