


**DO NOT SCALE**  
REPORT ALL ERRORS AND OMISSIONS  
DIMENSIONS TO BE CHECKED ON SITE

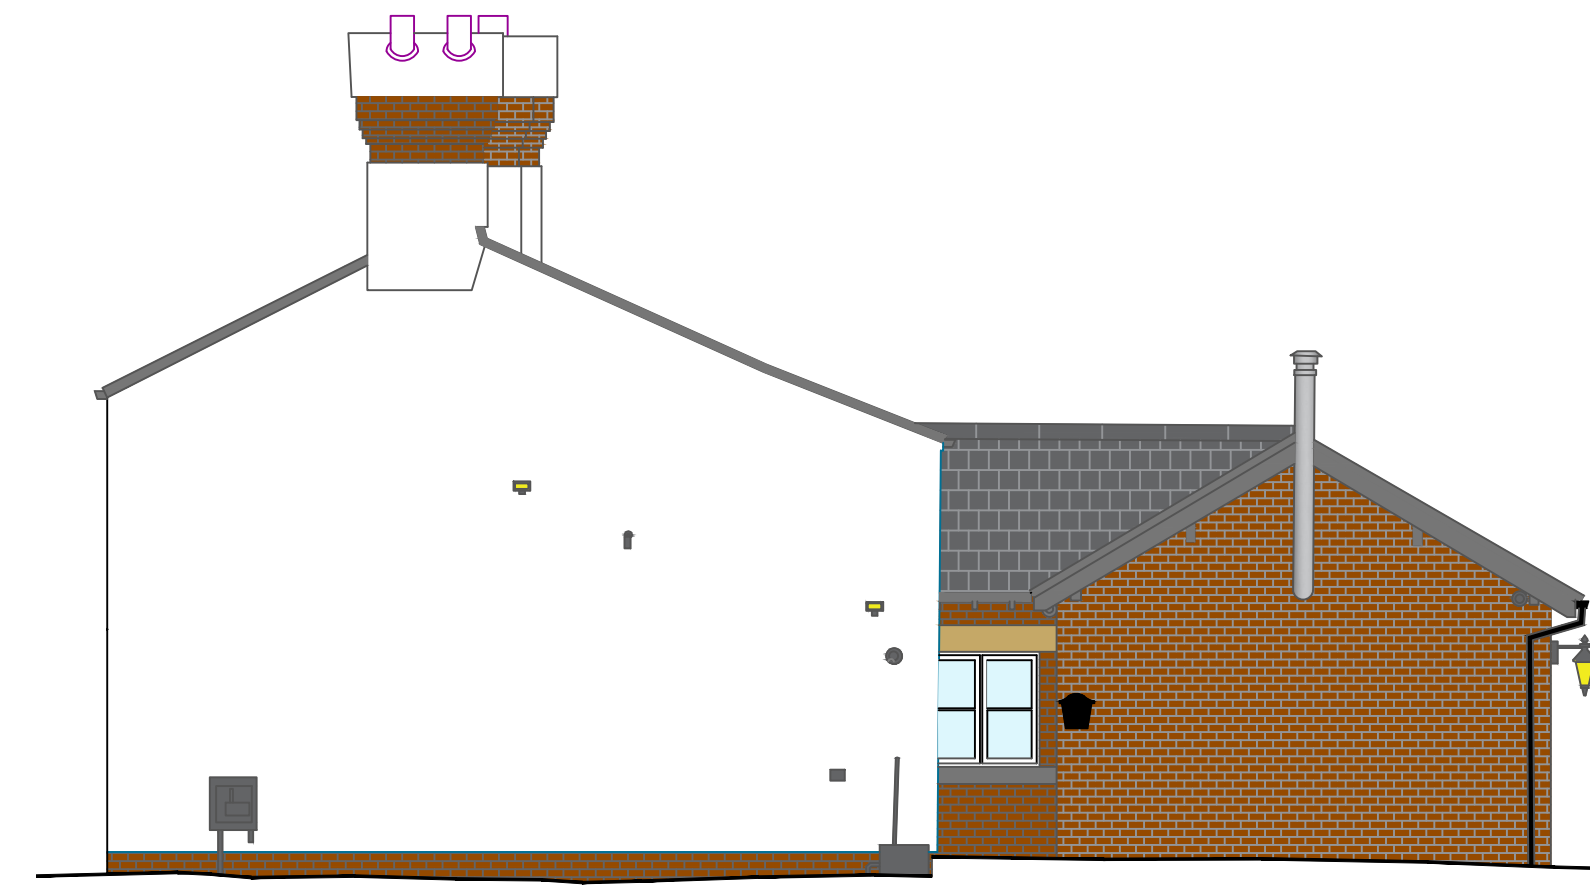


**Elevation 1**



**Elevation 2**



**Elevation 3**

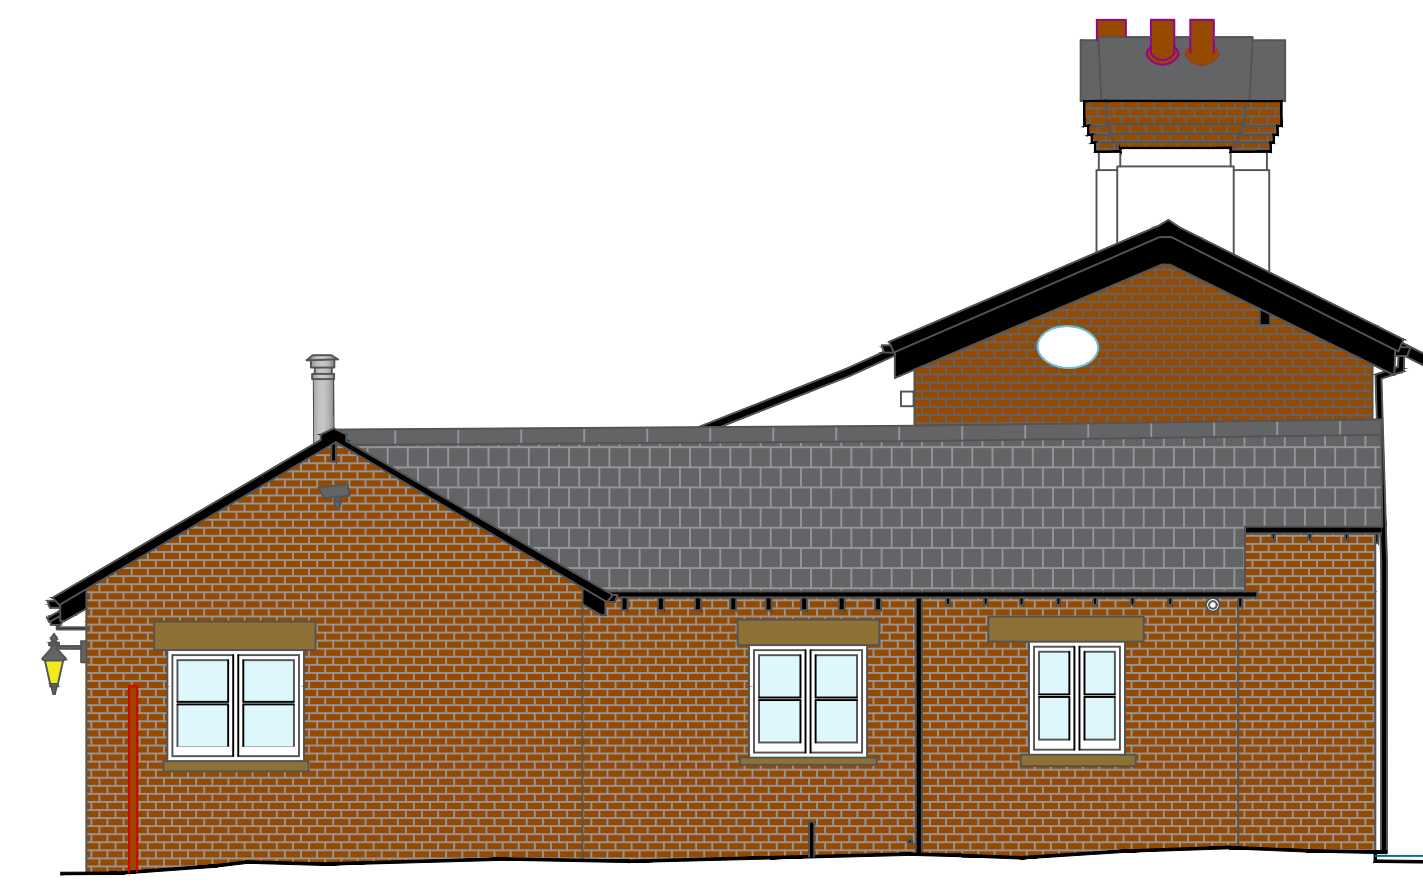

**Elevation 4**

No.	Revision/Issue	Chkd.	Date

Client  
**James Oulton**

Project Name and Address  
**Parson's Brow Farm  
Parsons Brow  
Rainford  
WA11 8AD**

Title  
**Existing House Elevations**

Construction Consultants: Facilities Management  
Consulting Engineers: CDM Consultants



Head Office: Suite 5C, Stanley Grange Business Village,  
Ormskirk Road, Knowsley Village, Merseyside, L34 4AR  
Tel: +44 (0) 1744 621 669  
Web Site: www.acr.org.uk

Drawn: **FJW** Checked: **SAR**

Date: **Oct.2023** Scale: **1:75** Dwg. Size: **A1**

Drawing No.: **4416 / P / 104 rev. 0**

Status  
**FOR PLANNING APPROVAL**

ACRA/ISO/PO1  
Issue 7 Template issued 12/03/13