



IMAGE AS EXISTING



IMAGE AS PROPOSED

New Signage



IMAGE AS EXISTING



IMAGE AS PROPOSED

New Signage



OS REPRODUCED UNDER LICENSE NUMBER - 100054476

SCALE 1:2500

0 20m 50m 100m



Rebecchi
 ARCHITECTURAL
 55 Kempock Street
 Gourrock
 PA19 1NF
 t - 01475 634844
 e - marco@rebecchia.com
 w - rebecchia.com

Client

AM Advertising

Project Title


Proposed Erection of LED Advertising Board
 Duke Street,
 St Helens

Drawing Title


Proposed LED Signage Details

Scale	Size	Date
1:50	A3	09-11-23
Job No.	Drawing No.	Revision
23-003	AM-001	-

New media LED advertising panel with a maximum luminous intensity of 5000 cd/sqm. The maximum level of illumination shall not exceed 300 candelas per square metre between dusk and dawn the following day, every day, and shall not exceed 5,000 candelas per square metre at all other times, in accordance with the Professional Lighting Guidance (PLG05): The Brightness of Illuminated Advertisements. The images displayed are to be static (no moving images). Each display to last a minimum of 10 seconds.

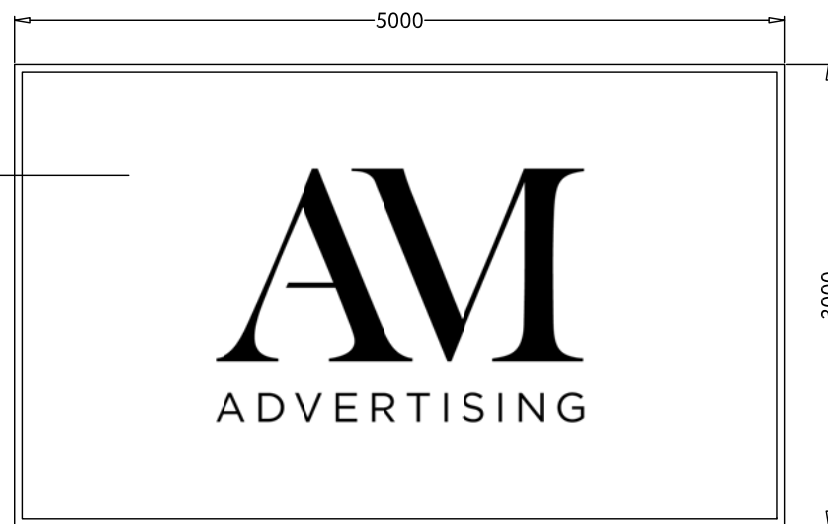

PROPOSED ELEVATION TO FRONT OF LED SIGN

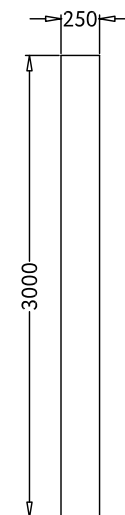

PROPOSED ELEVATION TO SIDE OF LED SIGN