



- NOTES**
1. ALL DIMENSIONS ARE IN MILLIMETERS UNLESS STATED OTHERWISE
 2. ALL DIMENSIONS SHALL BE VERIFIED ON SITE.

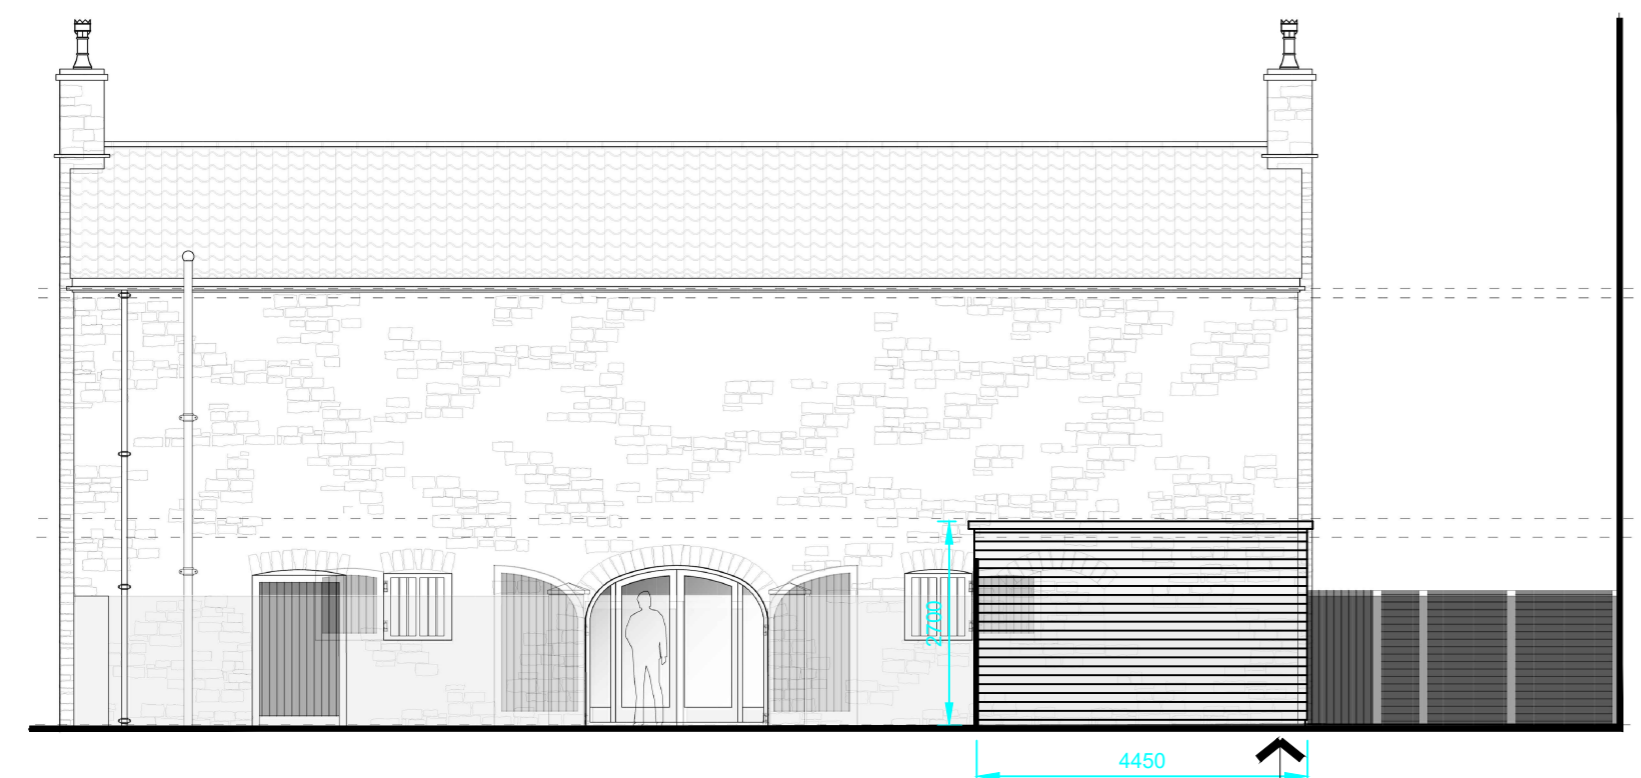


ELEVATION A 1:100

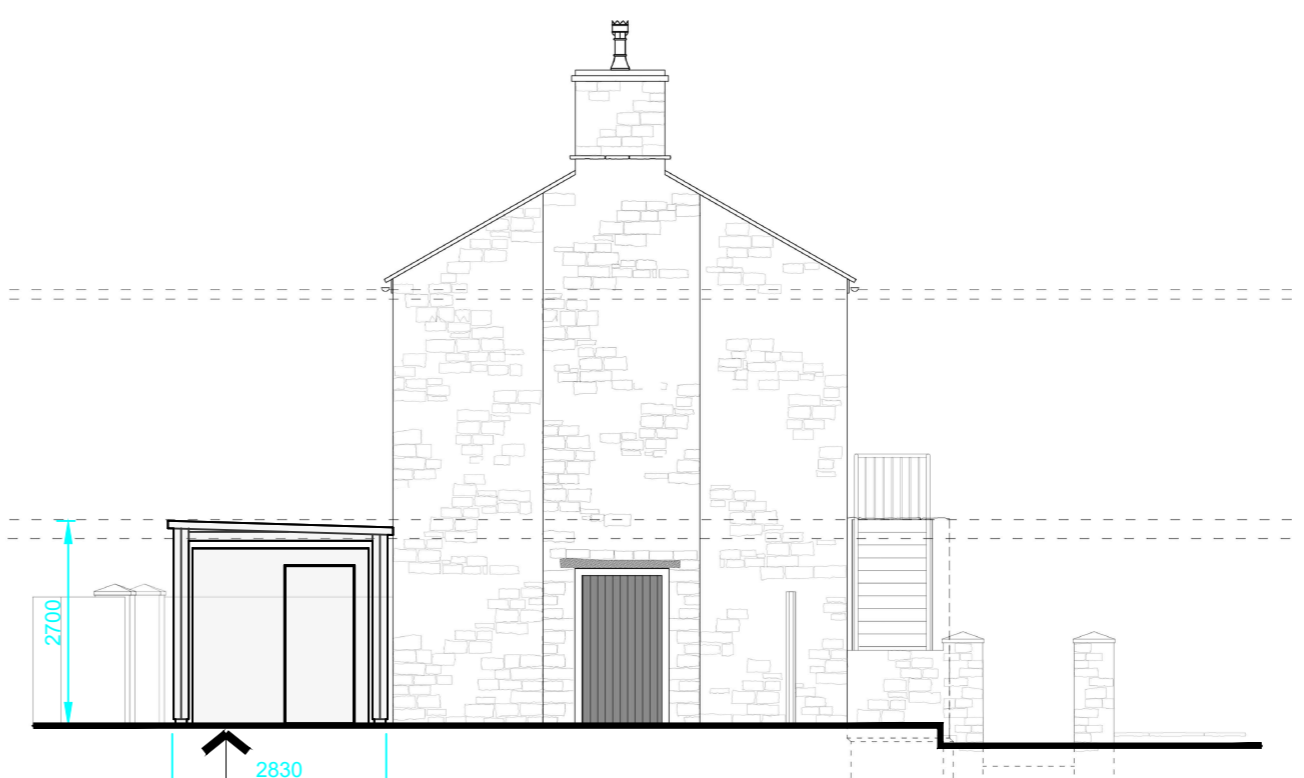


ELEVATION B 1:100

COLDROOM ENCLOSURE
 TIMBER CLAD ENCLOSURE.
 STAINED TIMBER CLADDING
 SEE DWG EX/01 FOR DETAILS

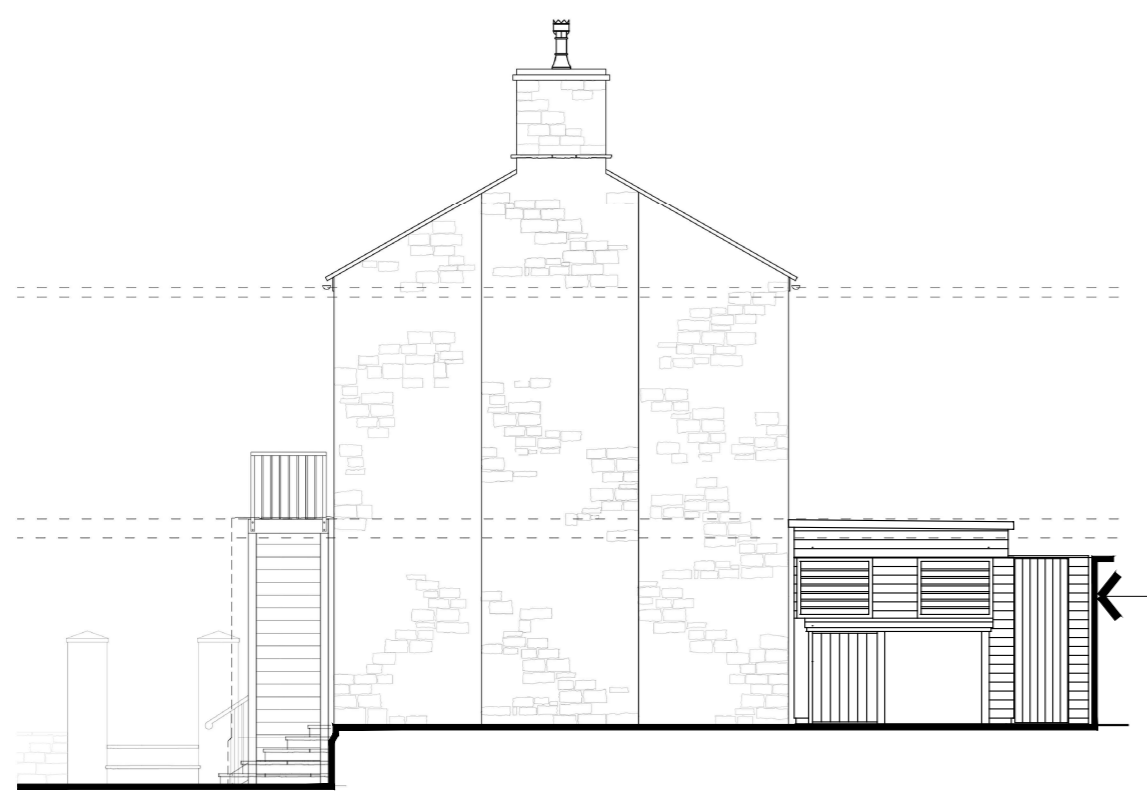


ELEVATION C 1:100

COLDROOM ENCLOSURE FENCE & GATE
 TIMBER CLAD ENCLOSURE.
 STAINED TIMBER CLADDING
 SEE DWG EX/01 FOR DETAILS

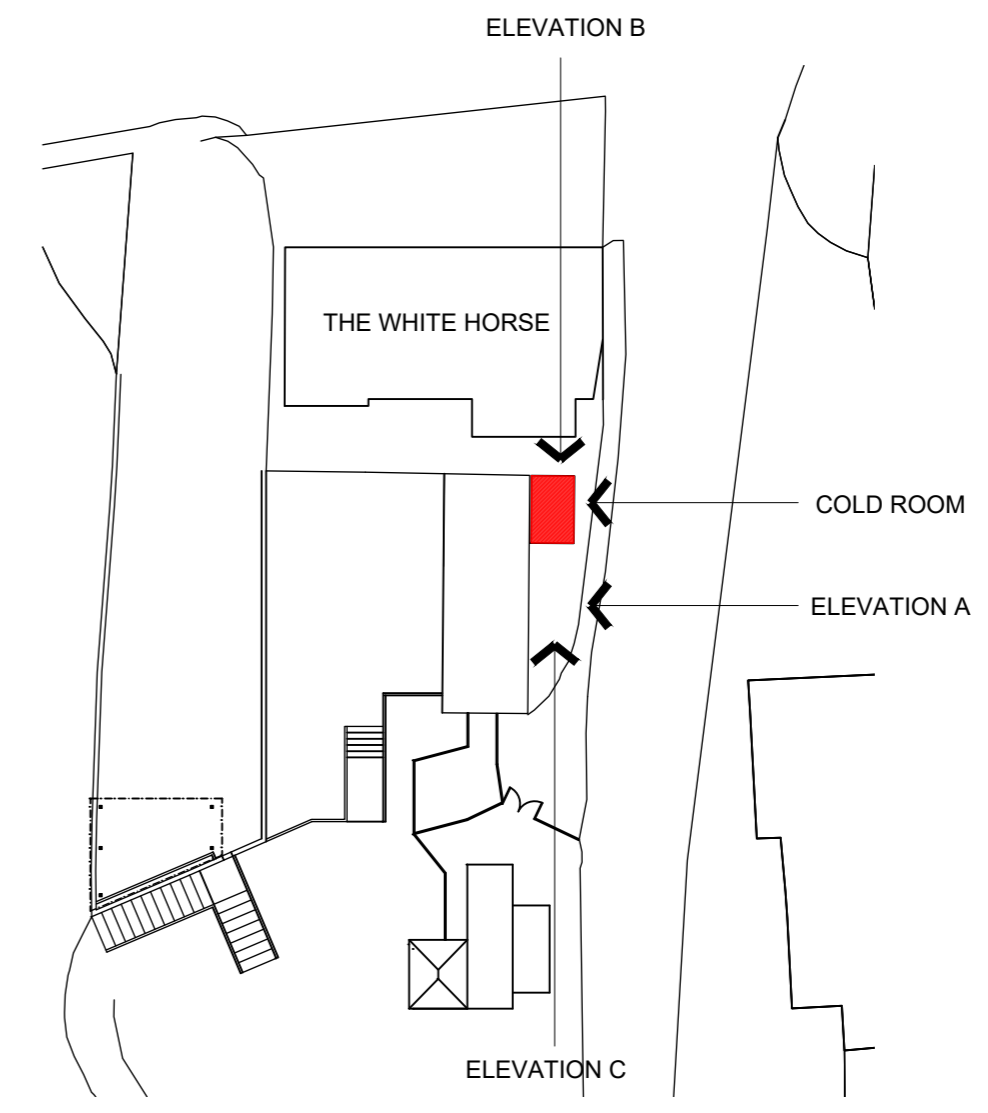

KEY PLAN 1: 500

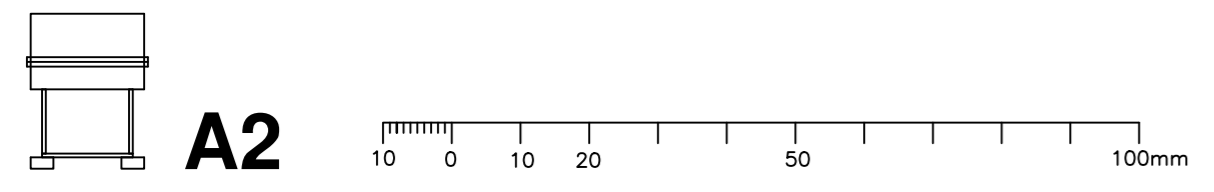

A	Note 2 amended	15.11.23
Rev	Description	Date
Drawn by		
Project		
The White Horse Bristol Road Hambrook BS16 1RY		
Drawing Title		
Cold Room Enclosure Plan & Elevations		
Scale (at A2)	Date	Drawn
1:100	05.08.2023	ACG
Dwg. no.	Rev.	
0508-GA01	A	