
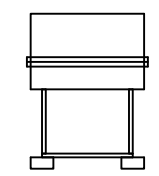
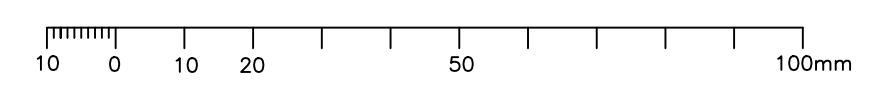
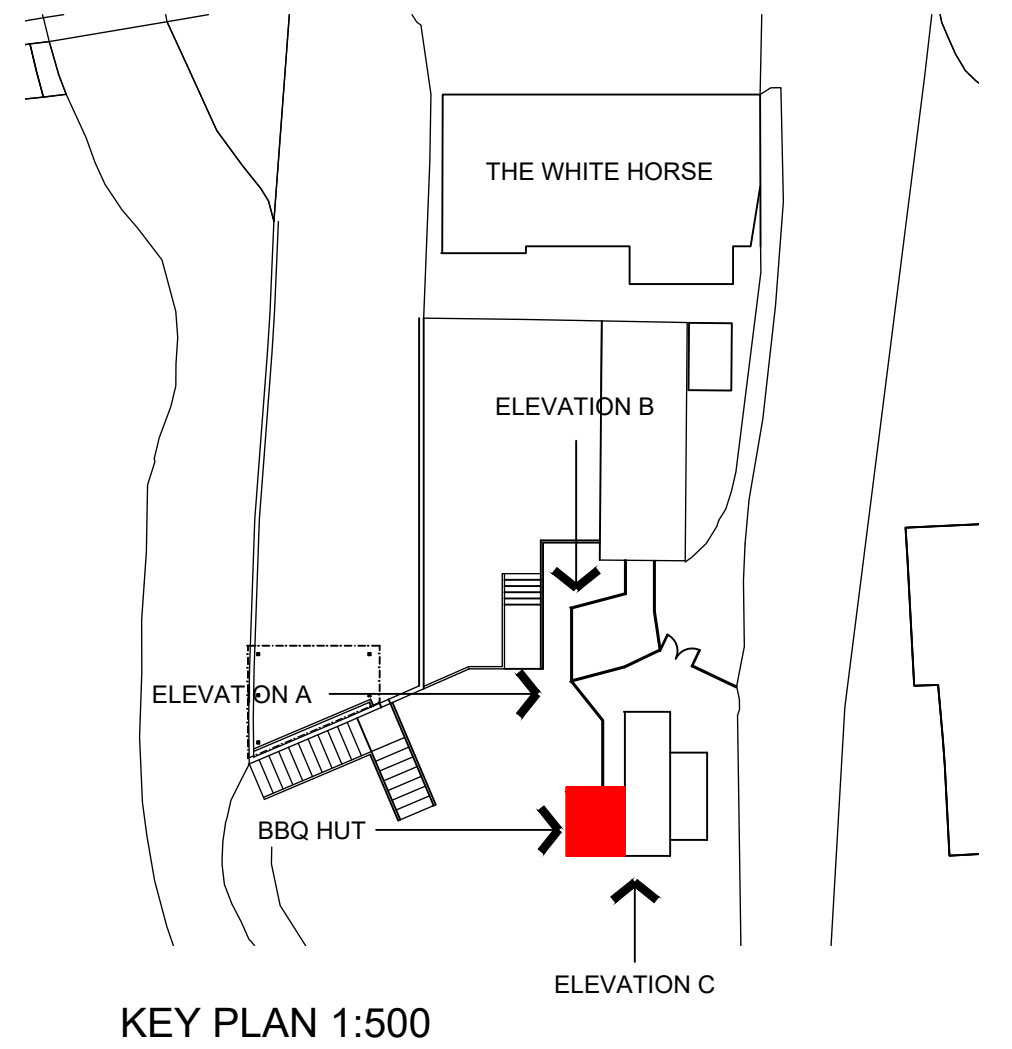
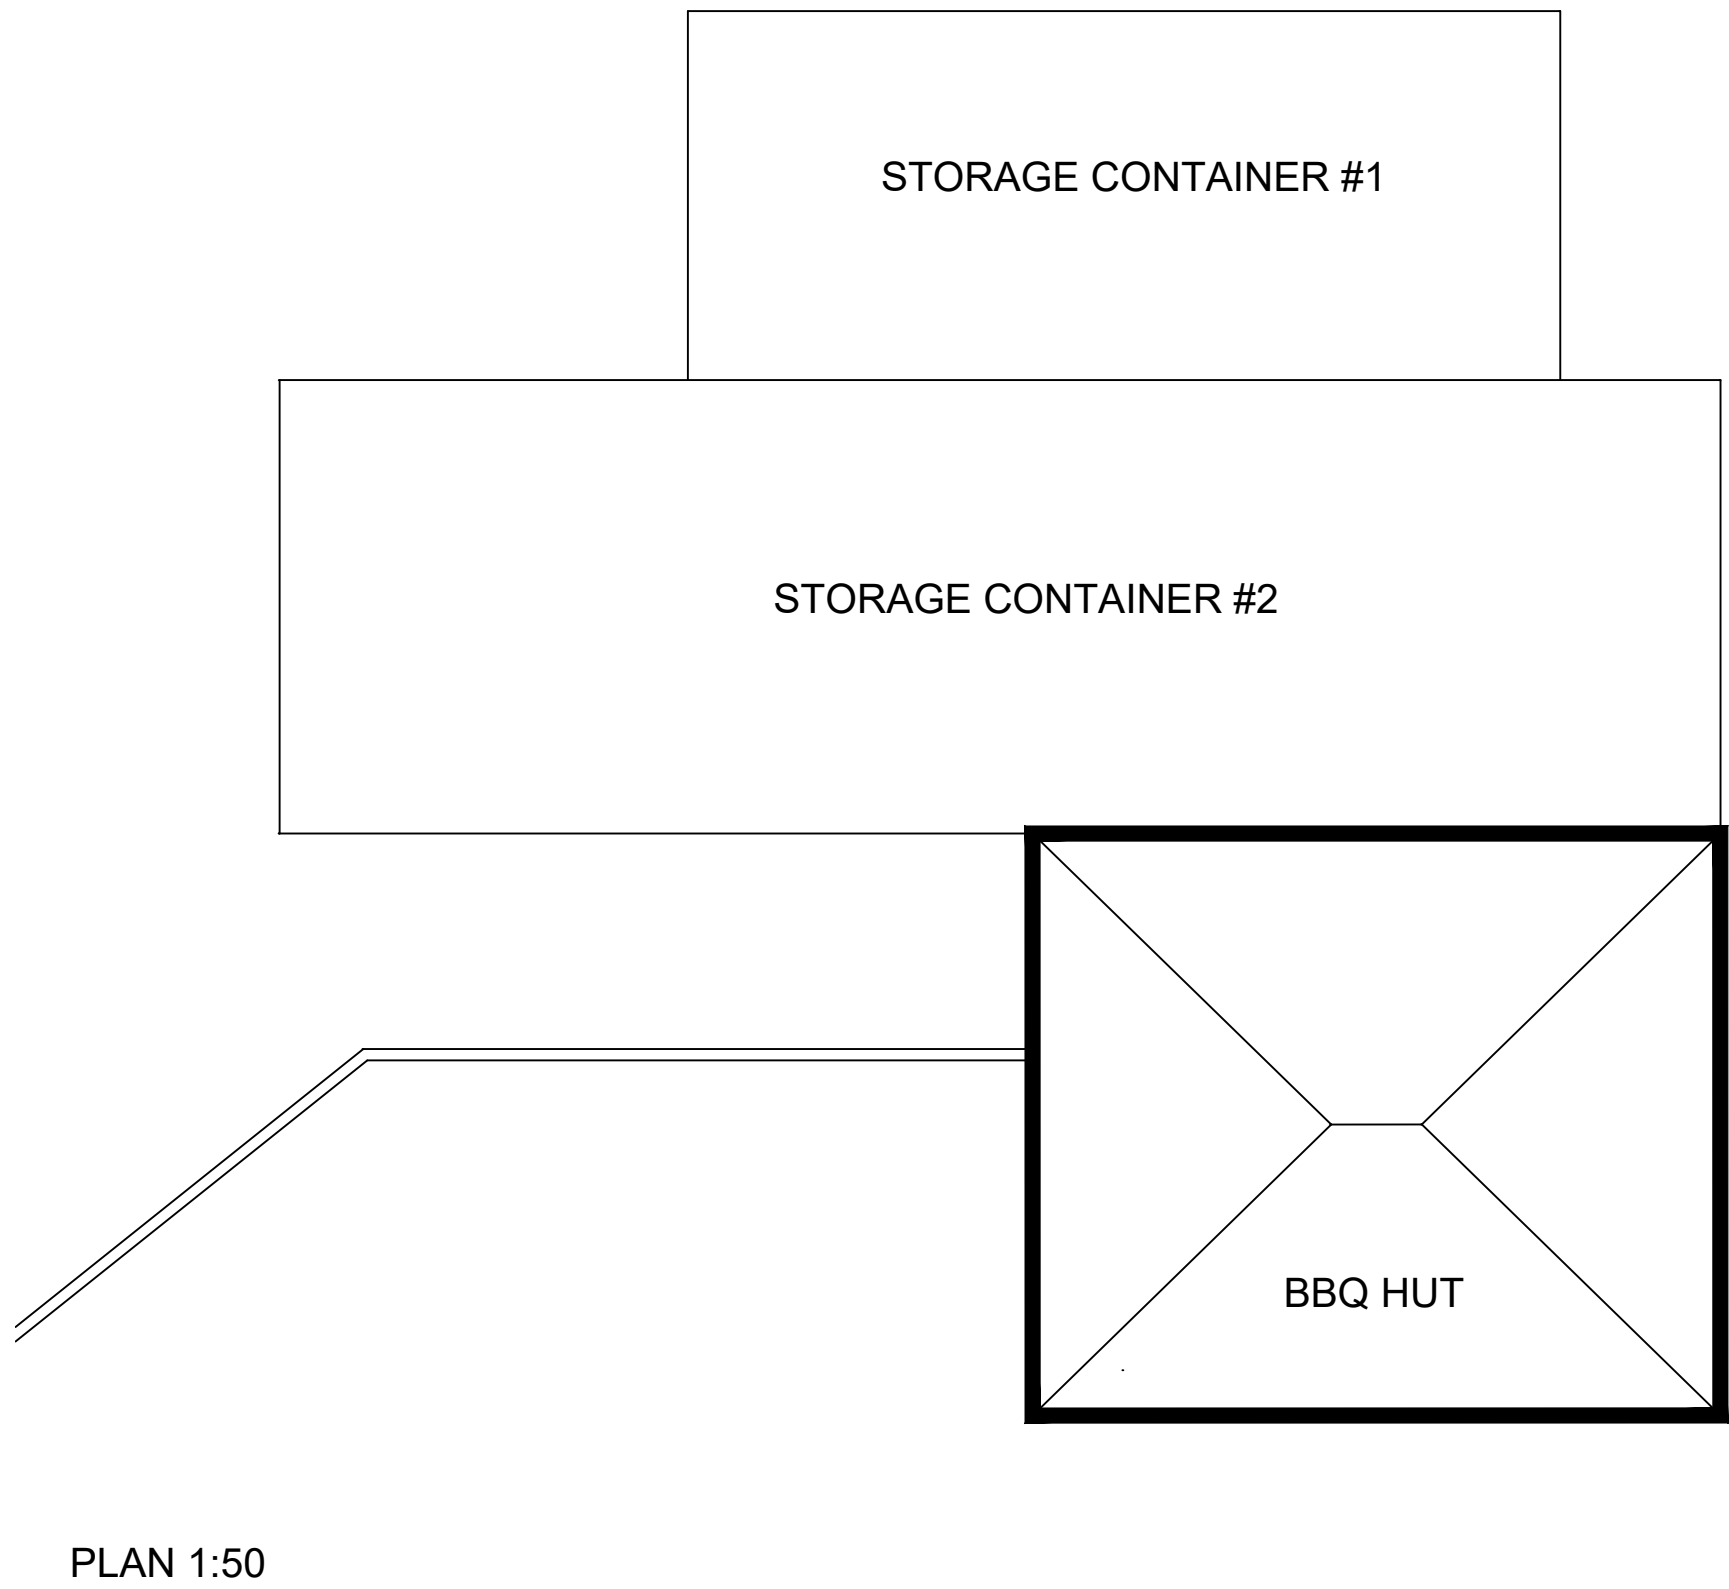
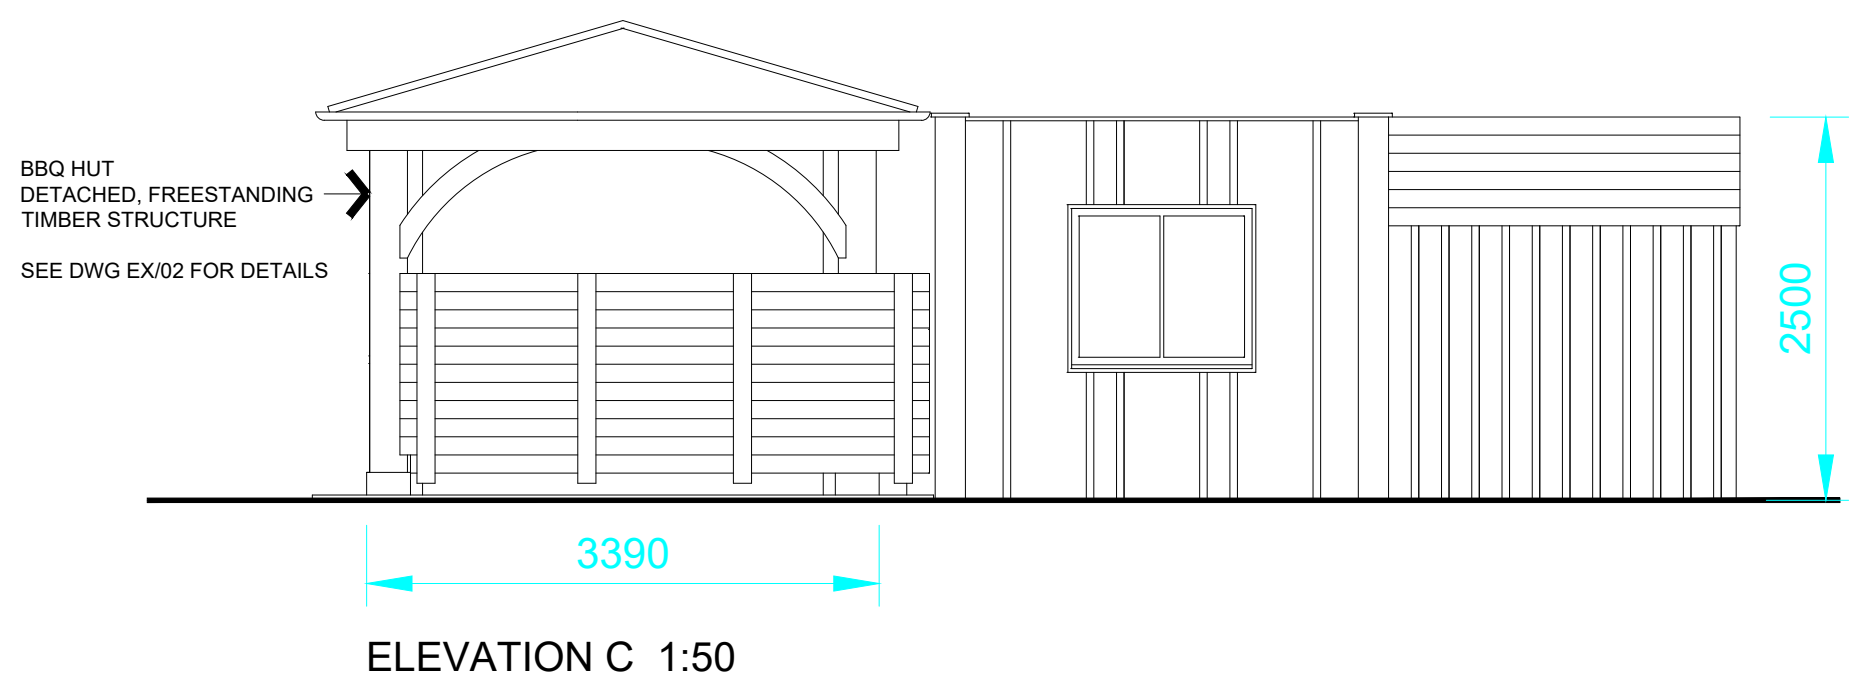
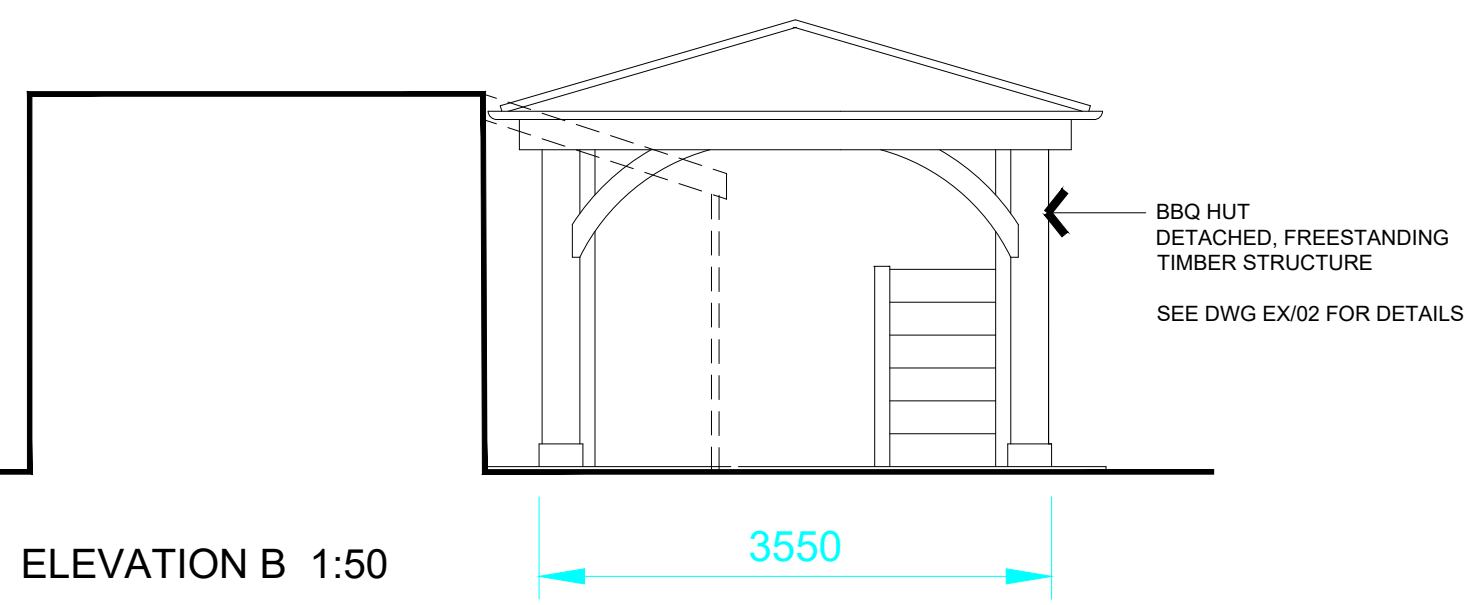



- NOTES**
1. ALL DIMENSIONS ARE IN MILLIMETERS UNLESS STATED OTHERWISE
 2. ALL DIMENSIONS SHALL BE VERIFIED ON SITE.

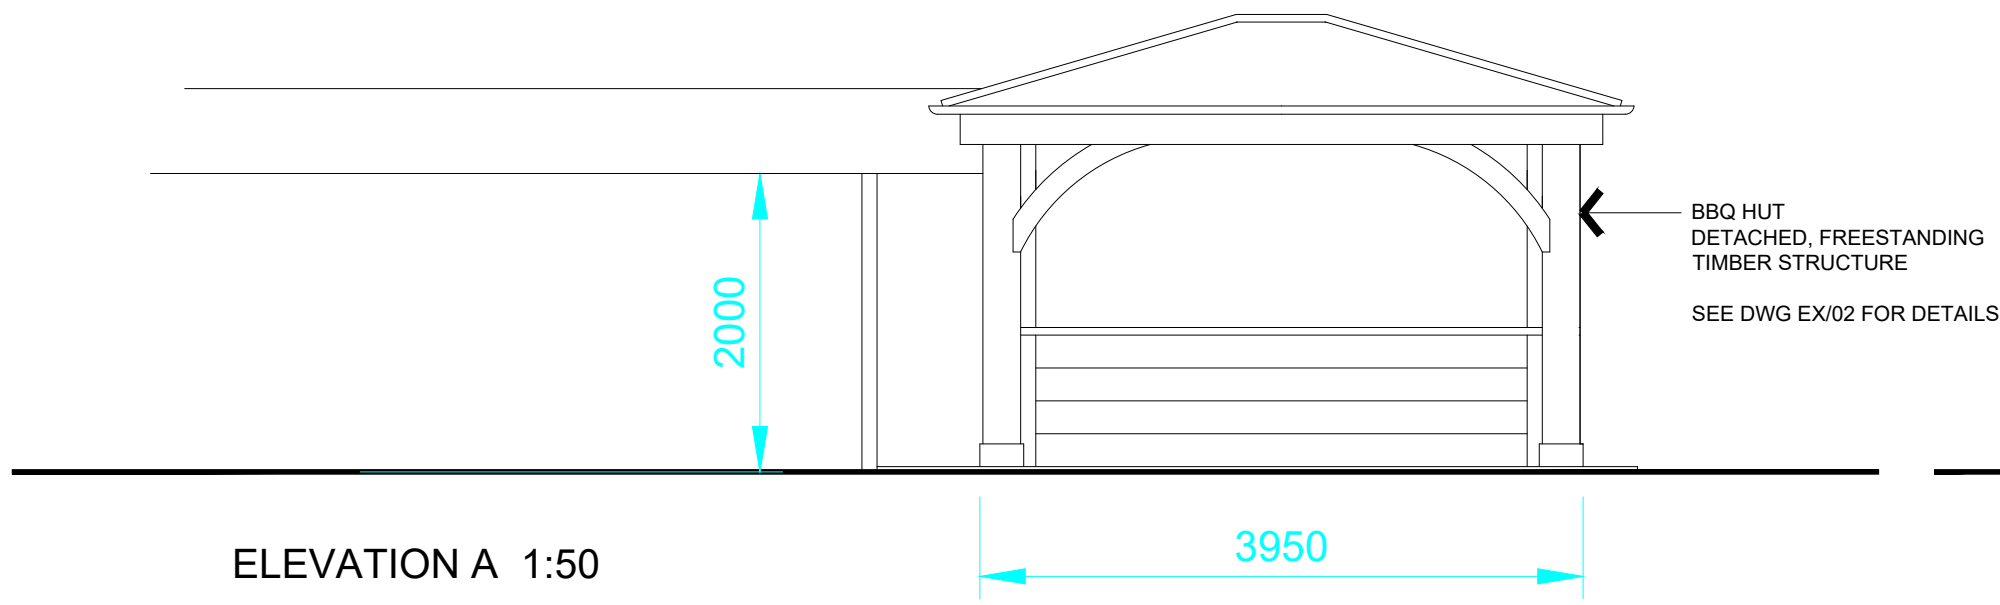

A2

A	Note 2 amended	15.11.23
Rev	Description	Date
Drawn by		
		
Project		
The White Horse Bristol Road Hambrook BS16 1RY		
Drawing Title		
BBQ Hut Plan & Elevations		
Scale (at A2)	Date	Drawn
1:100	05.08.2023	ACG
Dwg. no.	Rev.	
0508-GA03	A	