



Responsibility is not accepted for errors made by others in scaling from this drawing.
All construction information should be taken from figured dimensions only.

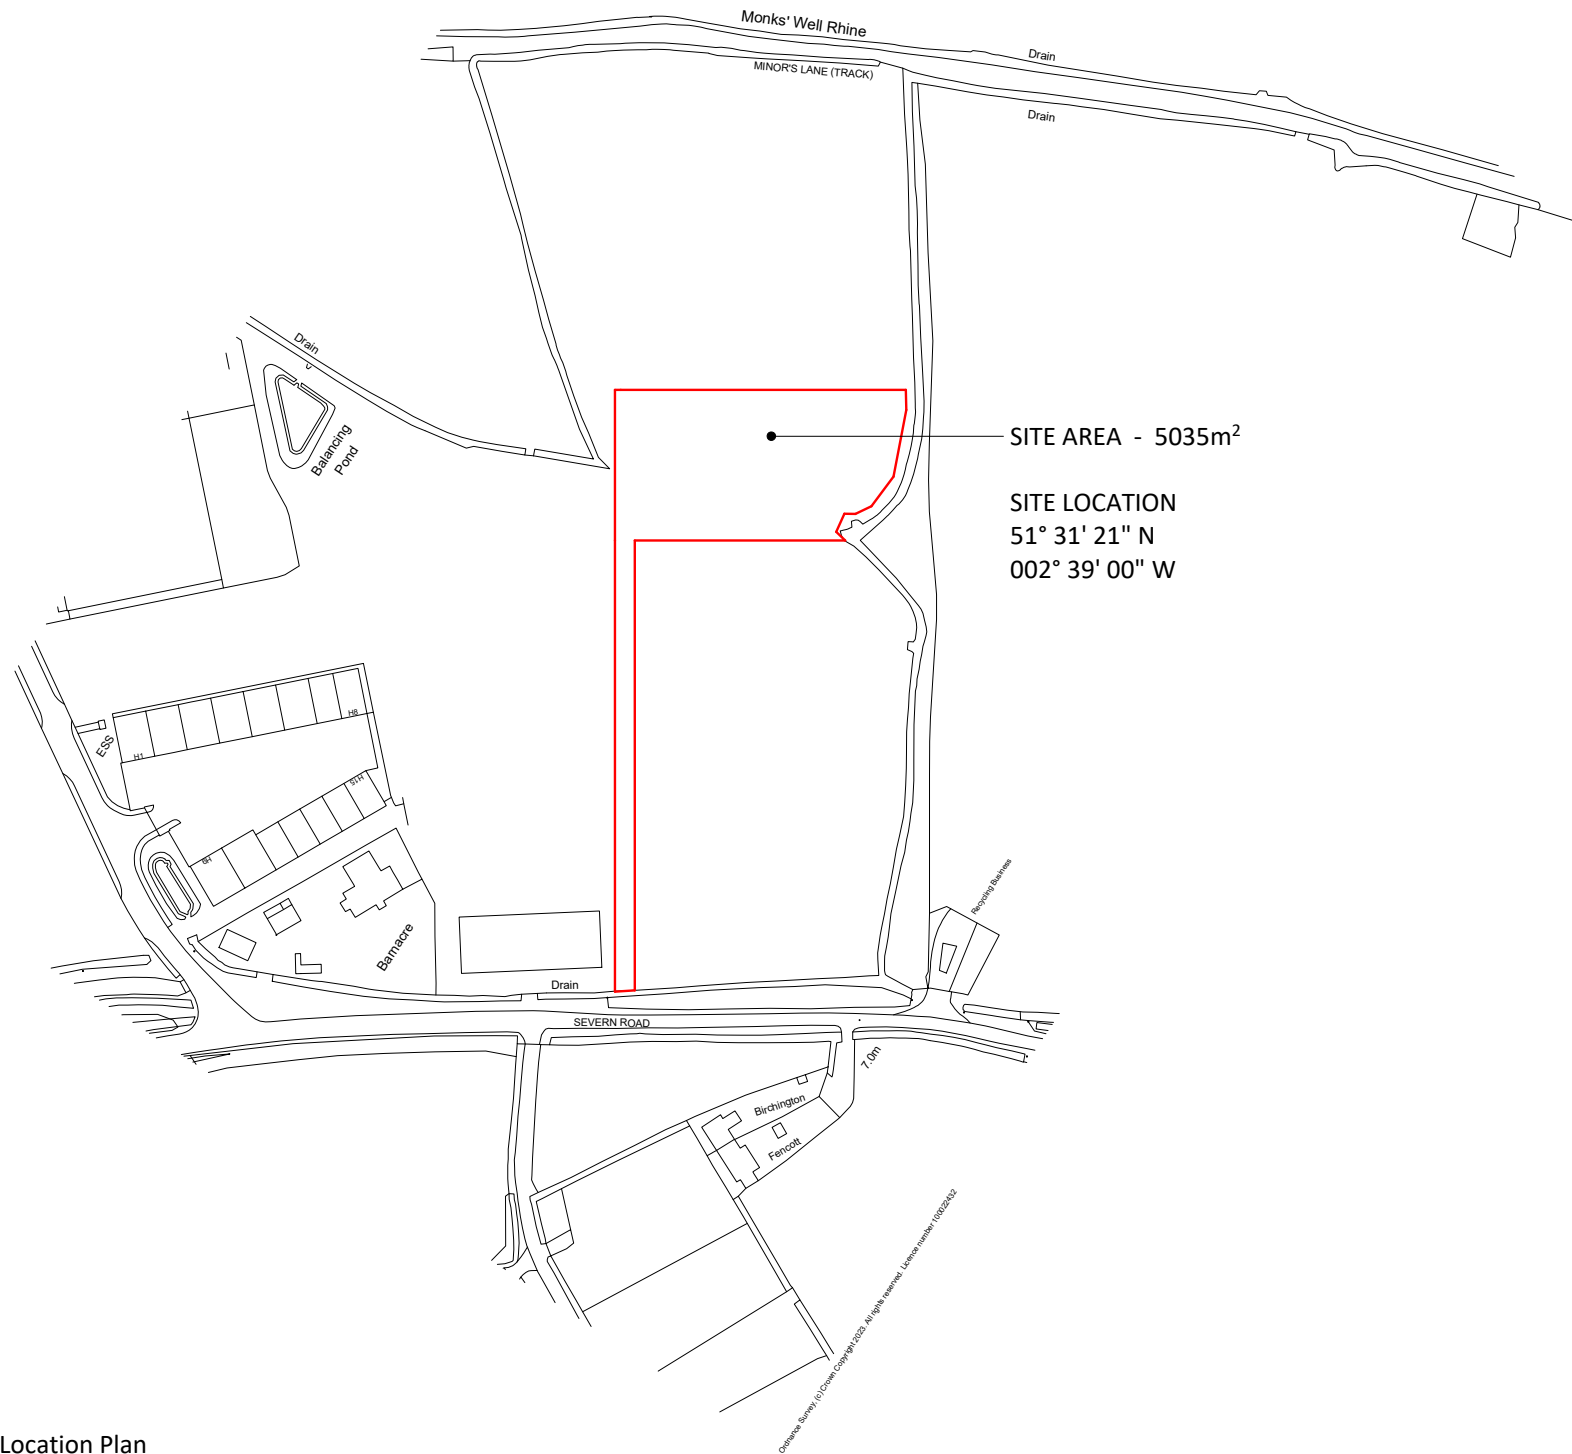

SITE AREA - 5035m²

SITE LOCATION
51° 31' 21" N
002° 39' 00" W

 

① OS Plan - Location Plan
1 : 1250

STATUS	REV	DATE	DESCRIPTION
		06.11.23	Red Line Amended



CALOR

ATHENA HOUSE - ATHENA DRIVE - TACHBROOK PARK - WARWICK - CV34 6RL

www.calor.co.uk

PROJECT
CALOR CDC AVONMOUTH
New Site at Severn Road
Avonmouth
Bristol

DRAWING TITLE Location Plan	REVISED BY Author
	CHECKED BY Checker

SUITABILITY STATUS PL : PLANNING	SCALE 1 : 1250 @ A1
--	------------------------

PROJECT ZONE LEVEL NUMBER GB10220016-00-00-10000	REVISION
--	----------