



Responsibility is not accepted for errors made by others in scaling from this drawing.
All construction information should be taken from figured dimensions only.

0mm 50mm

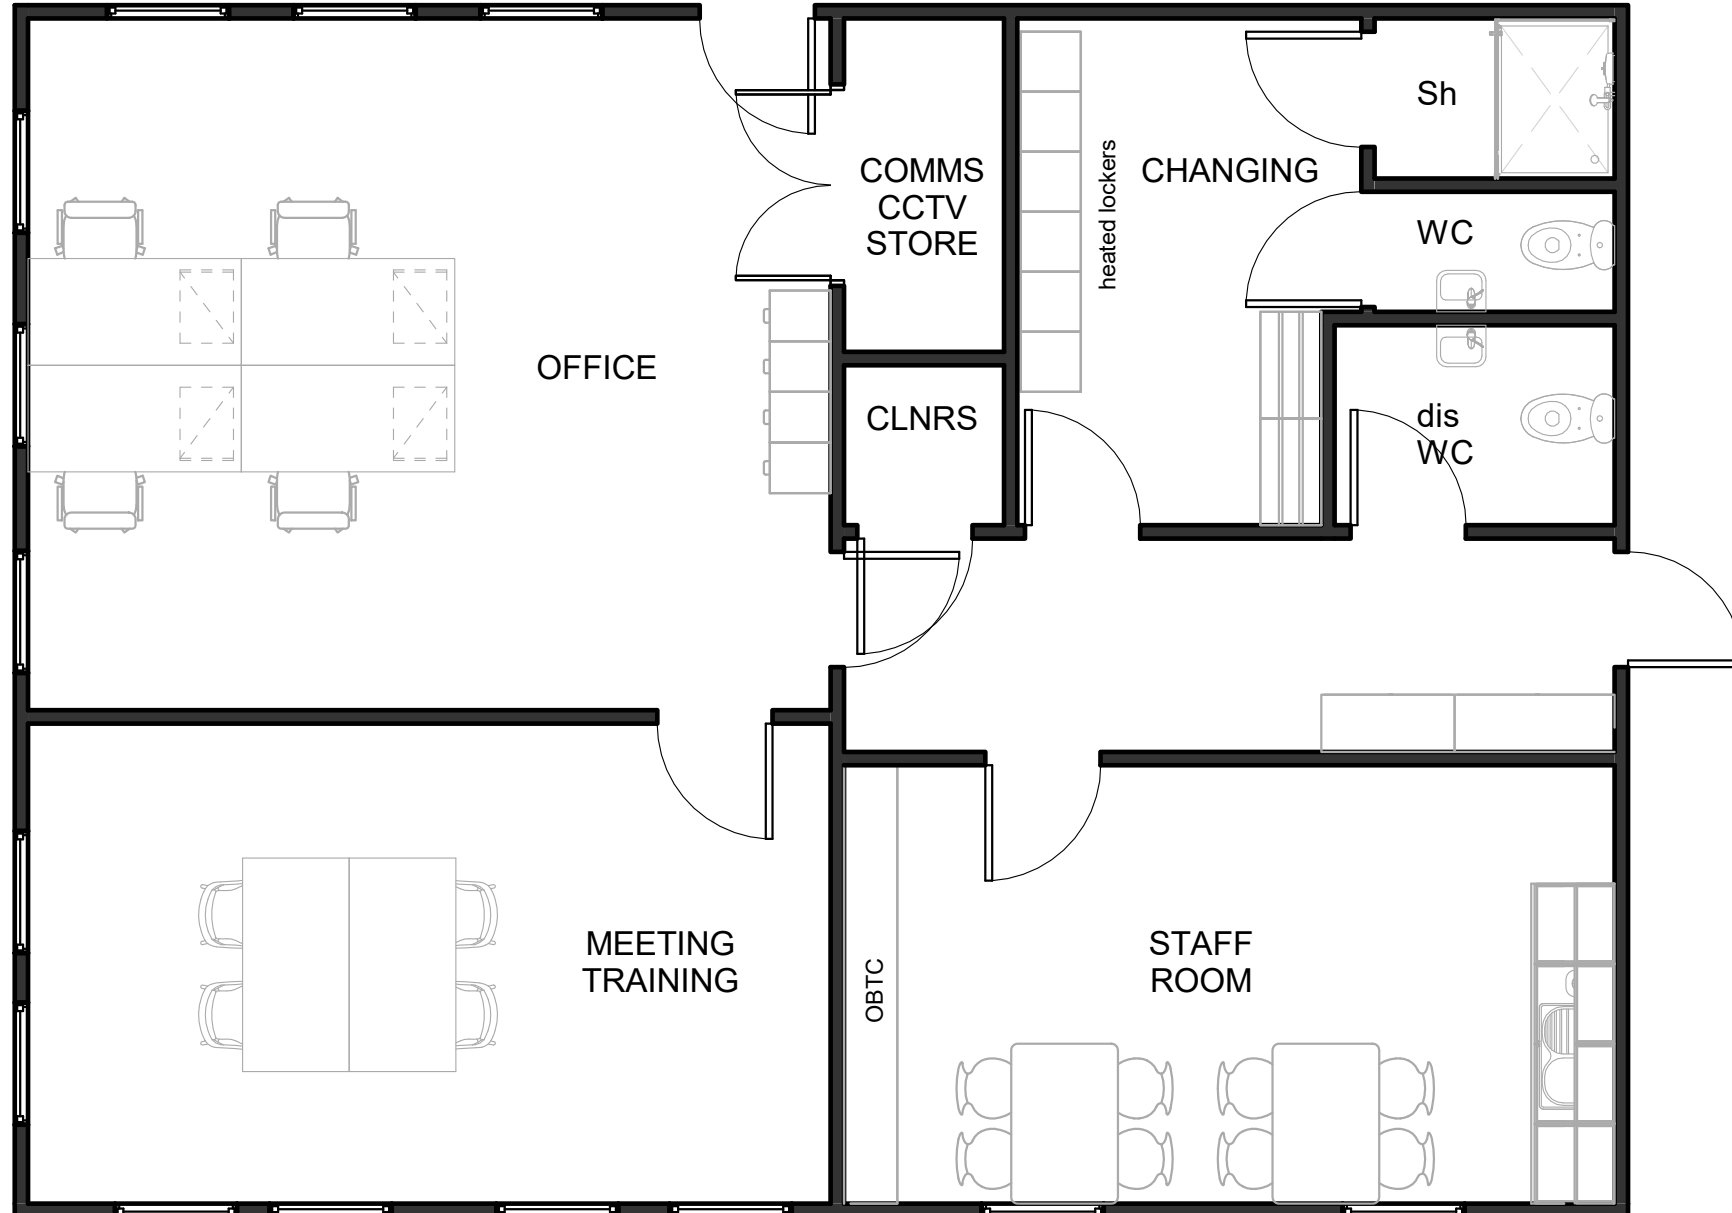

2 Office Plan
1 : 50

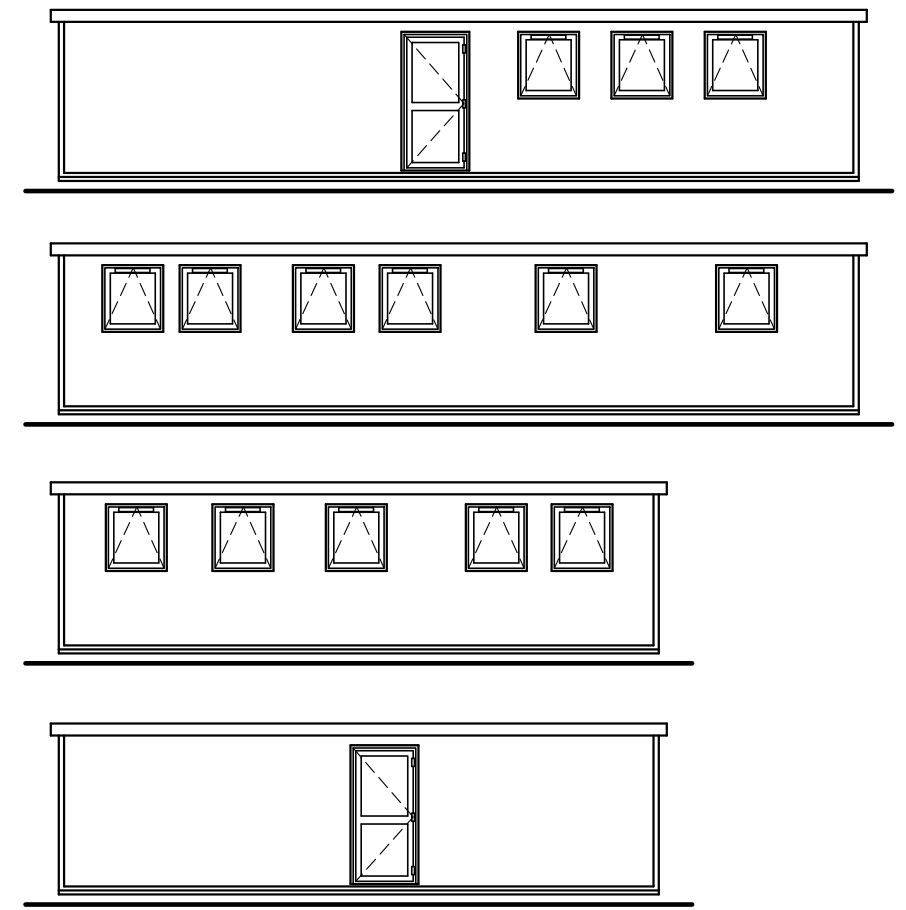

1 Modular Elevations
1 : 100

Revision Number	Revision Description	Revision Date



ATHENA HOUSE - ATHENA DRIVE - TACHBROOK PARK - WARWICK - CV34 6RL
www.calor.co.uk

PROJECT CALOR CDC AVONMOUTH New Site at Severn Road Avonmouth Bristol	
DRAWING TITLE Portacabin General Arrangement	REVISED BY Author
SUITABILITY STATUS PL : PLANNING	CHECKED BY Checker
PROJECT ZONE LEVEL NUMBER GB10220016-00-00-10002	SCALE As indicated @ A3
REVISION	