



Side Elevation



Front Elevation

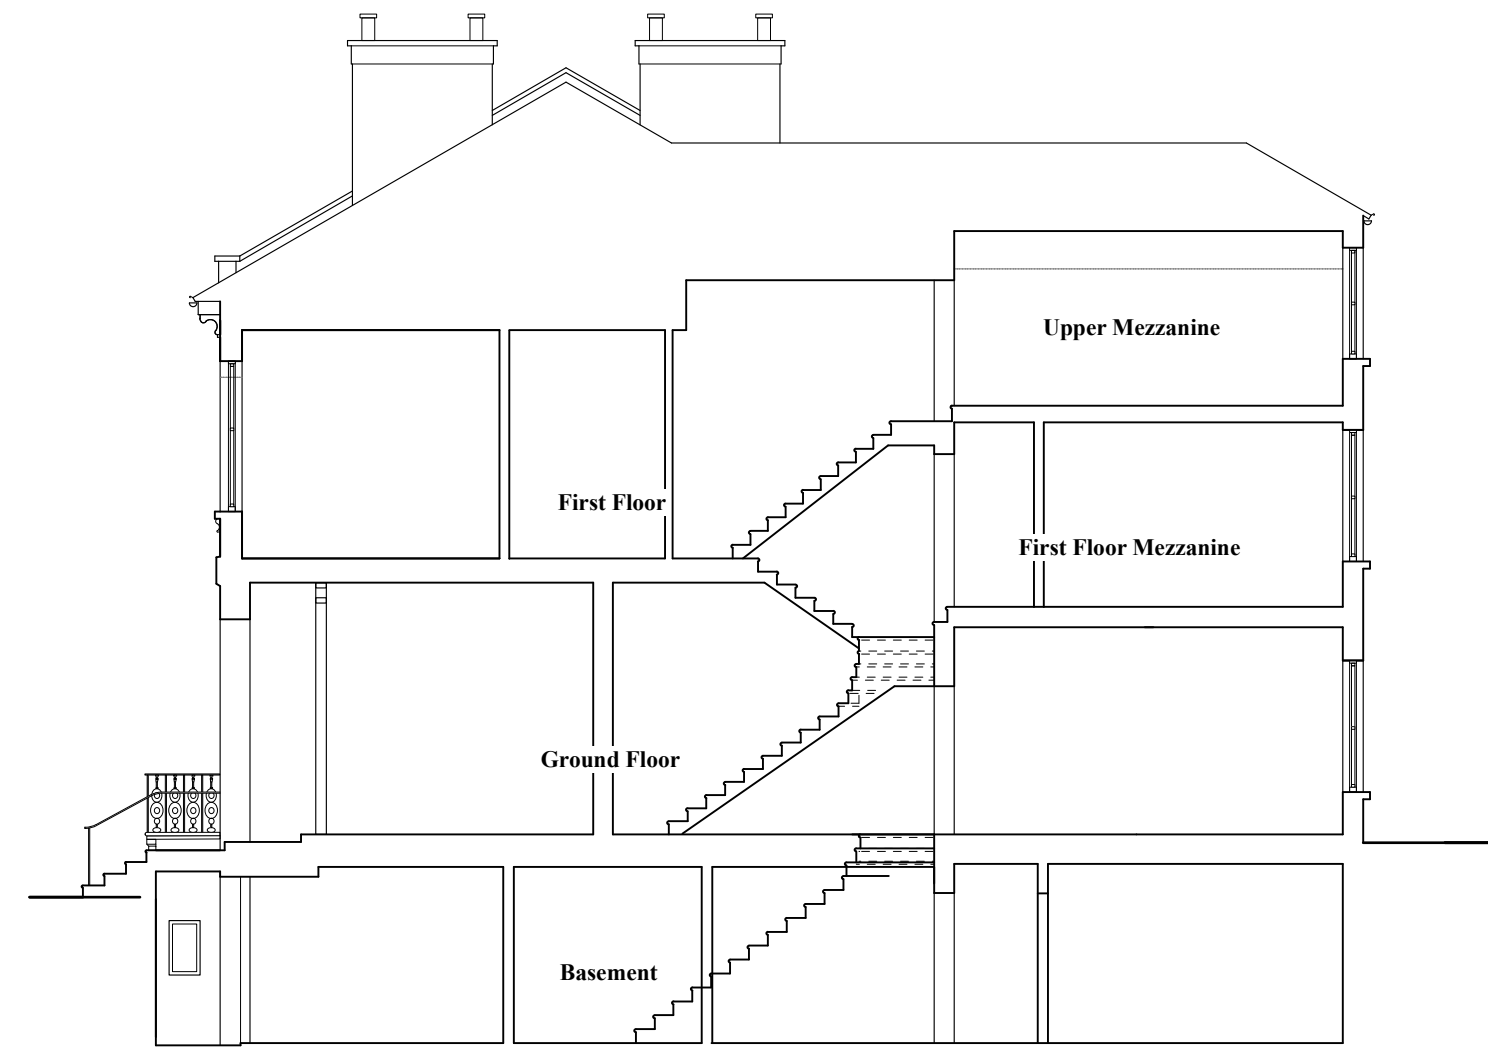

Section A - A

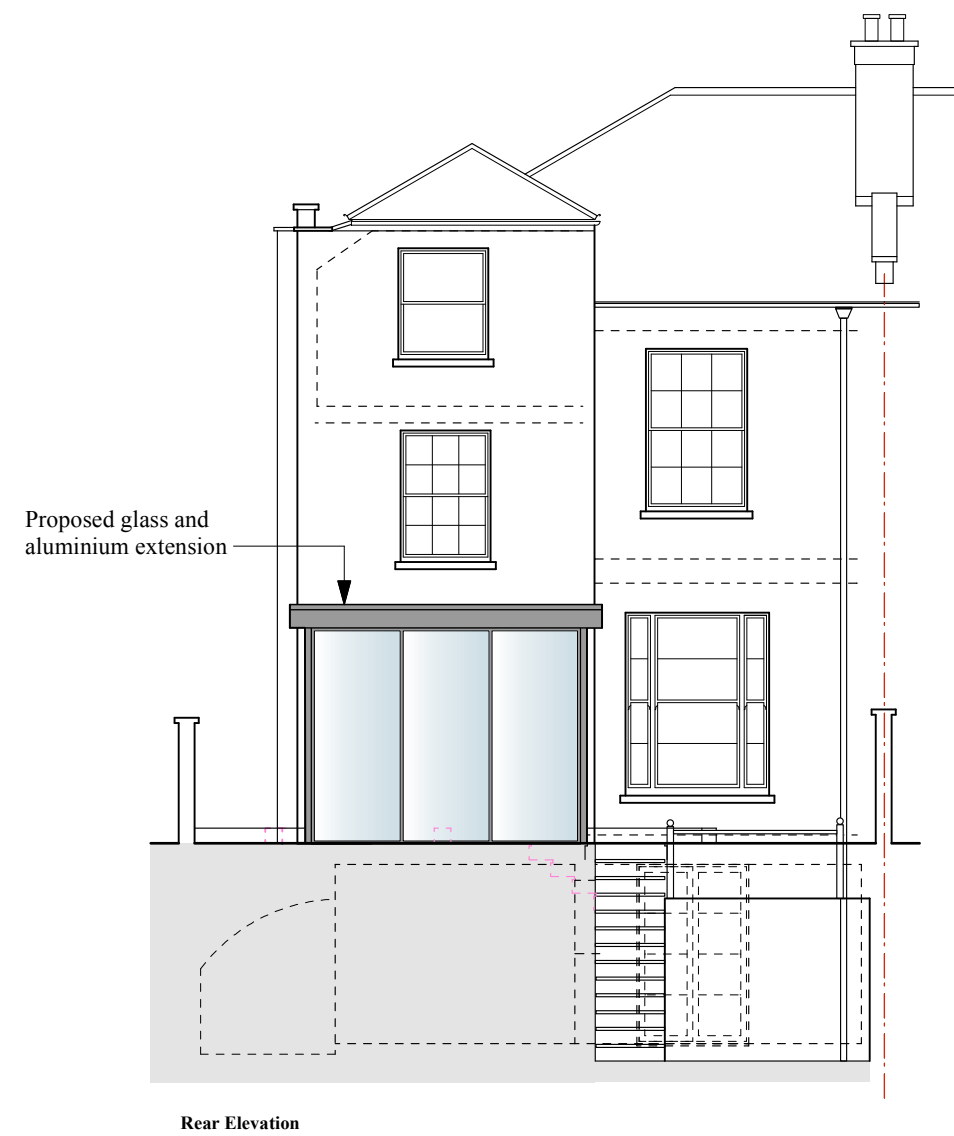

Rear Elevation



Section B - B