




Basement Floor

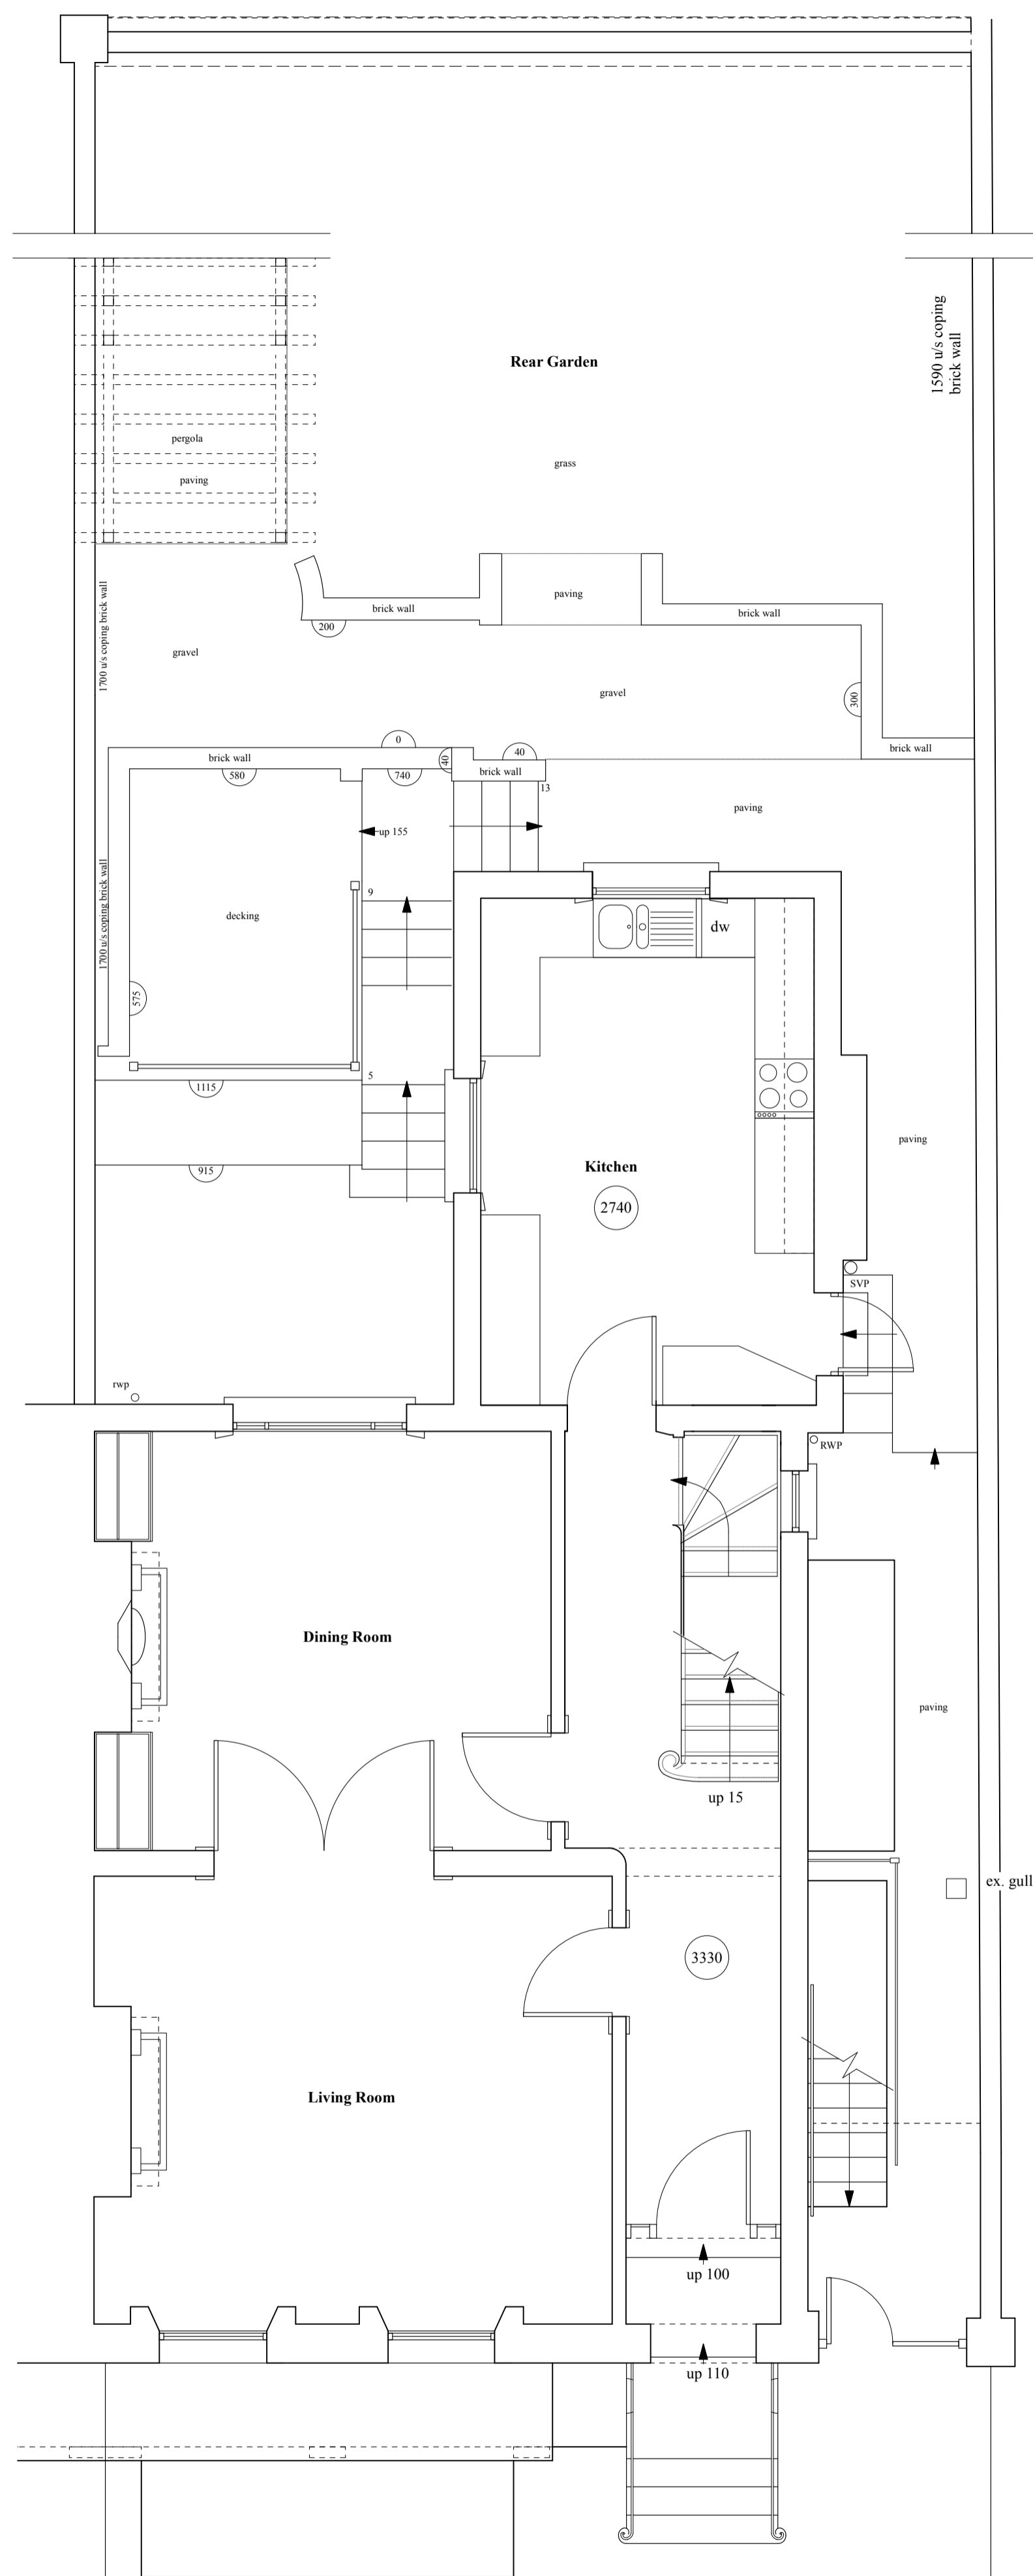


Ground Floor

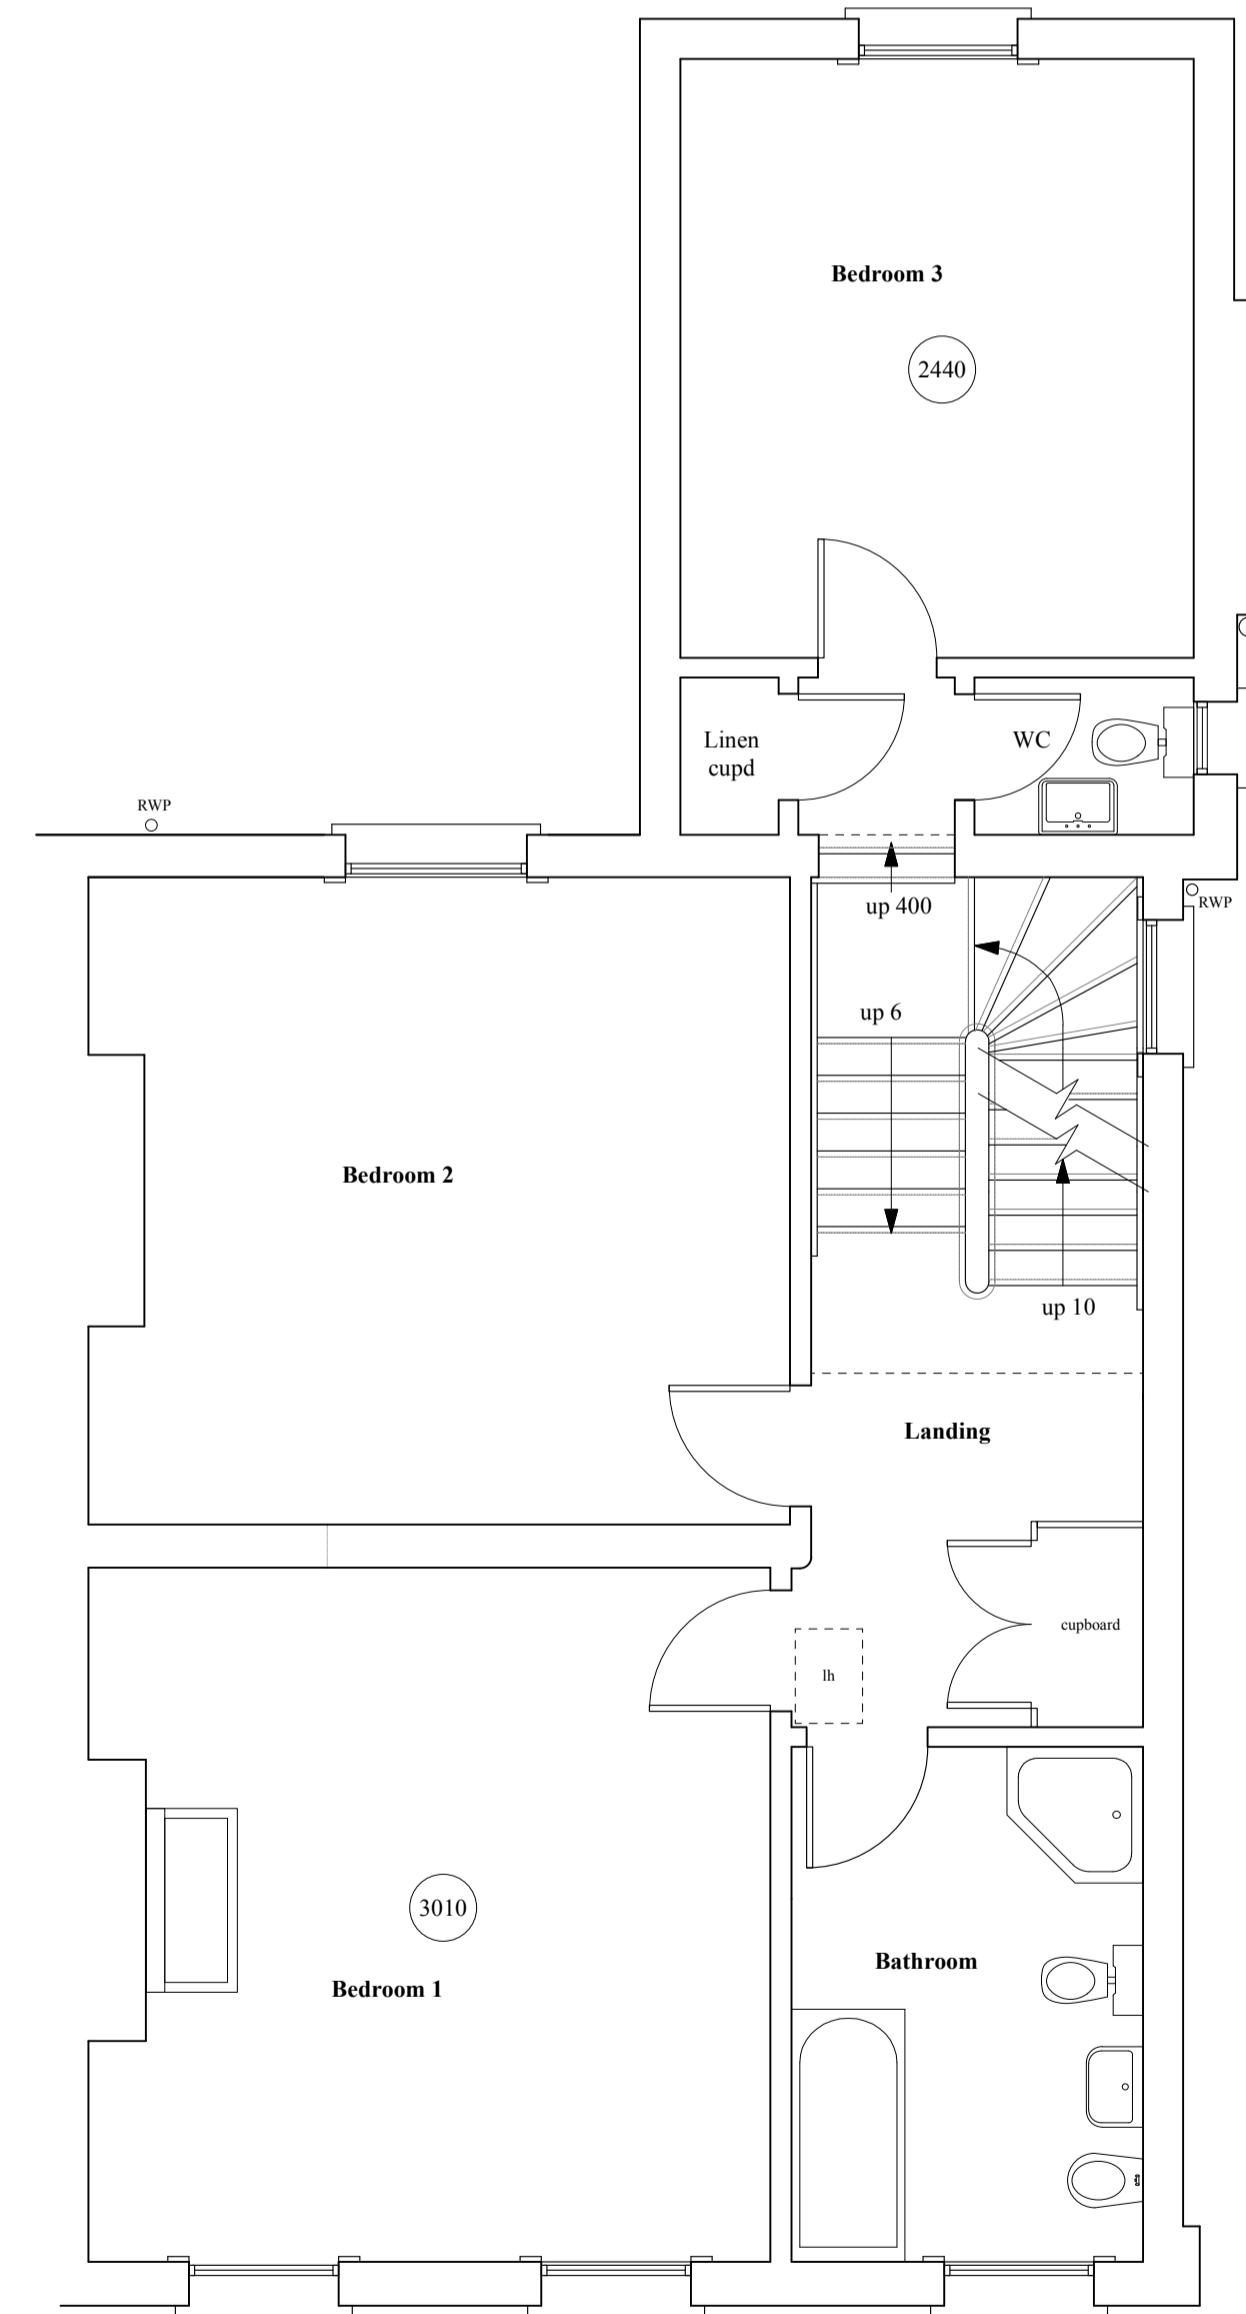

First Floor

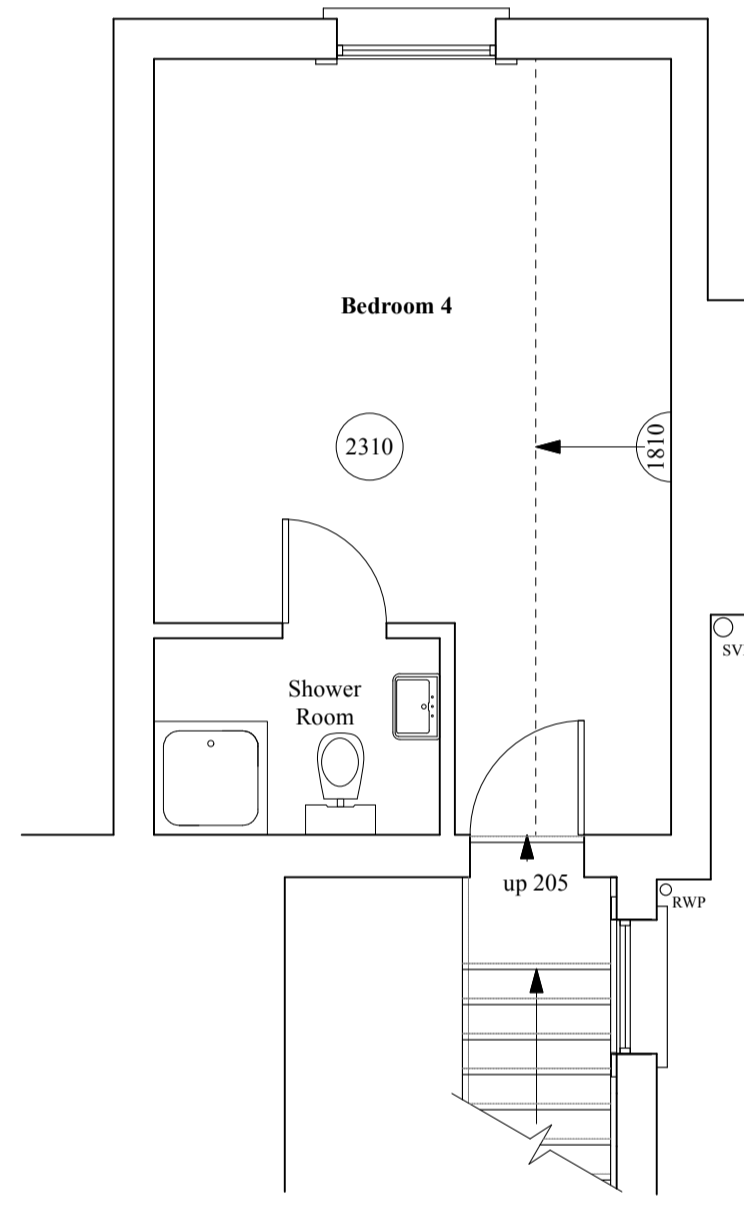

Upper Mezzanine Floor

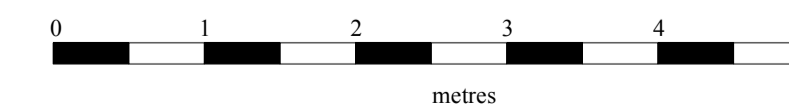

Revisions
A 2nd Aug 2023. Updated.

Aj Architects Ltd.

PROJECT: 7 Sydenham Villas Road Cheltenham
PROJECT NO: 23/796

DRAWING TITLE: Survey Plans
SCALE: 1:50 @ A

DRAWING NO: 100
REVISION: (A)
DATE: June 2023

ANTHEA JACKSON BA(Hons) Arch Dip (Arch) RIBA
11 PRINCES STREET
CHELTENHAM
GLOUCESTERSHIRE
GL52 6BE
Tel: (01242) 581101
Mobile: (07813) 94101