



Side Elevation




Front Elevation

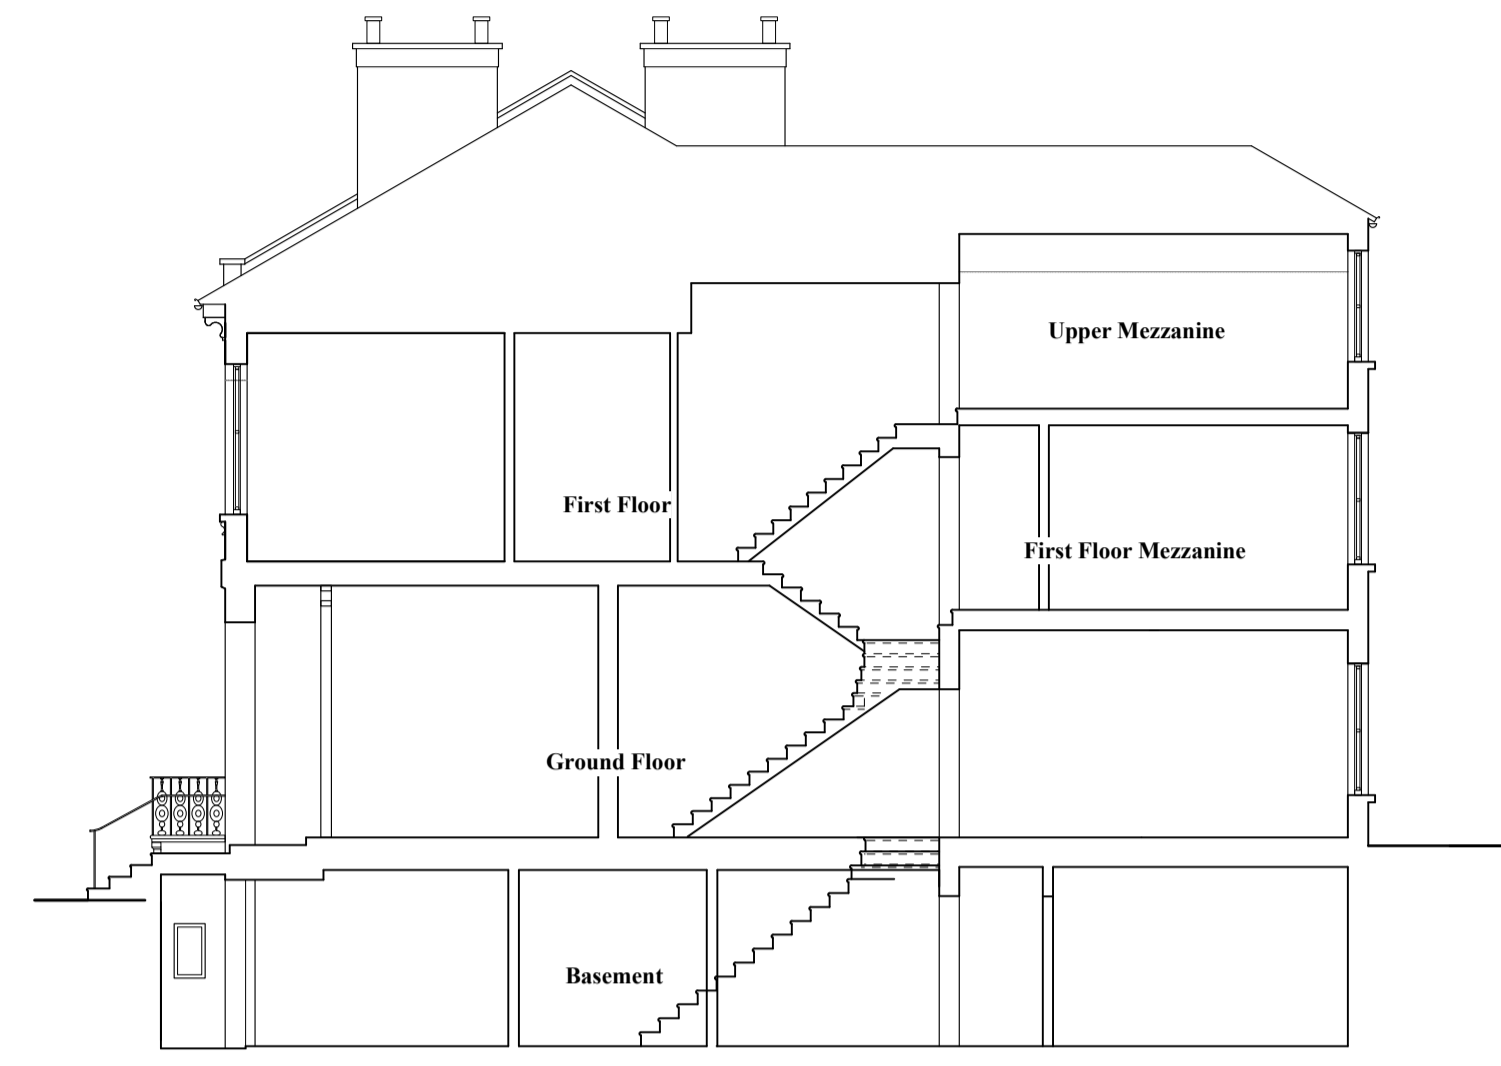

Section A - A

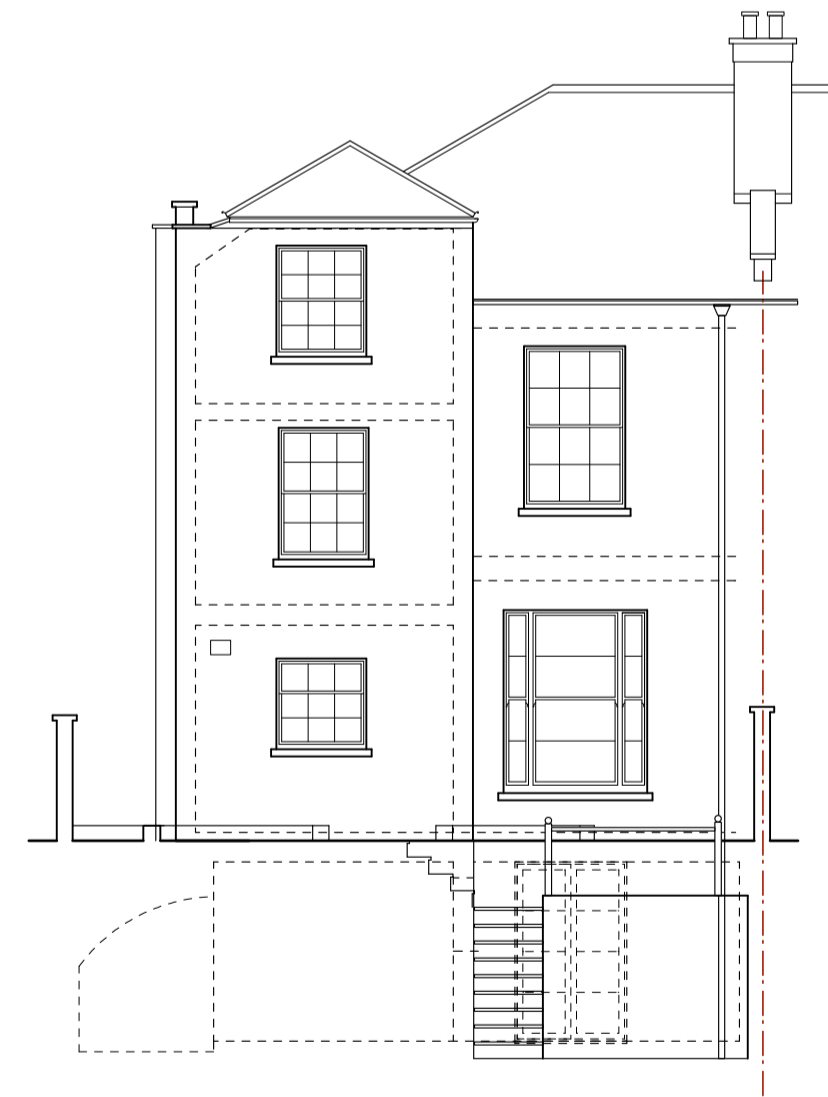

Rear Elevation

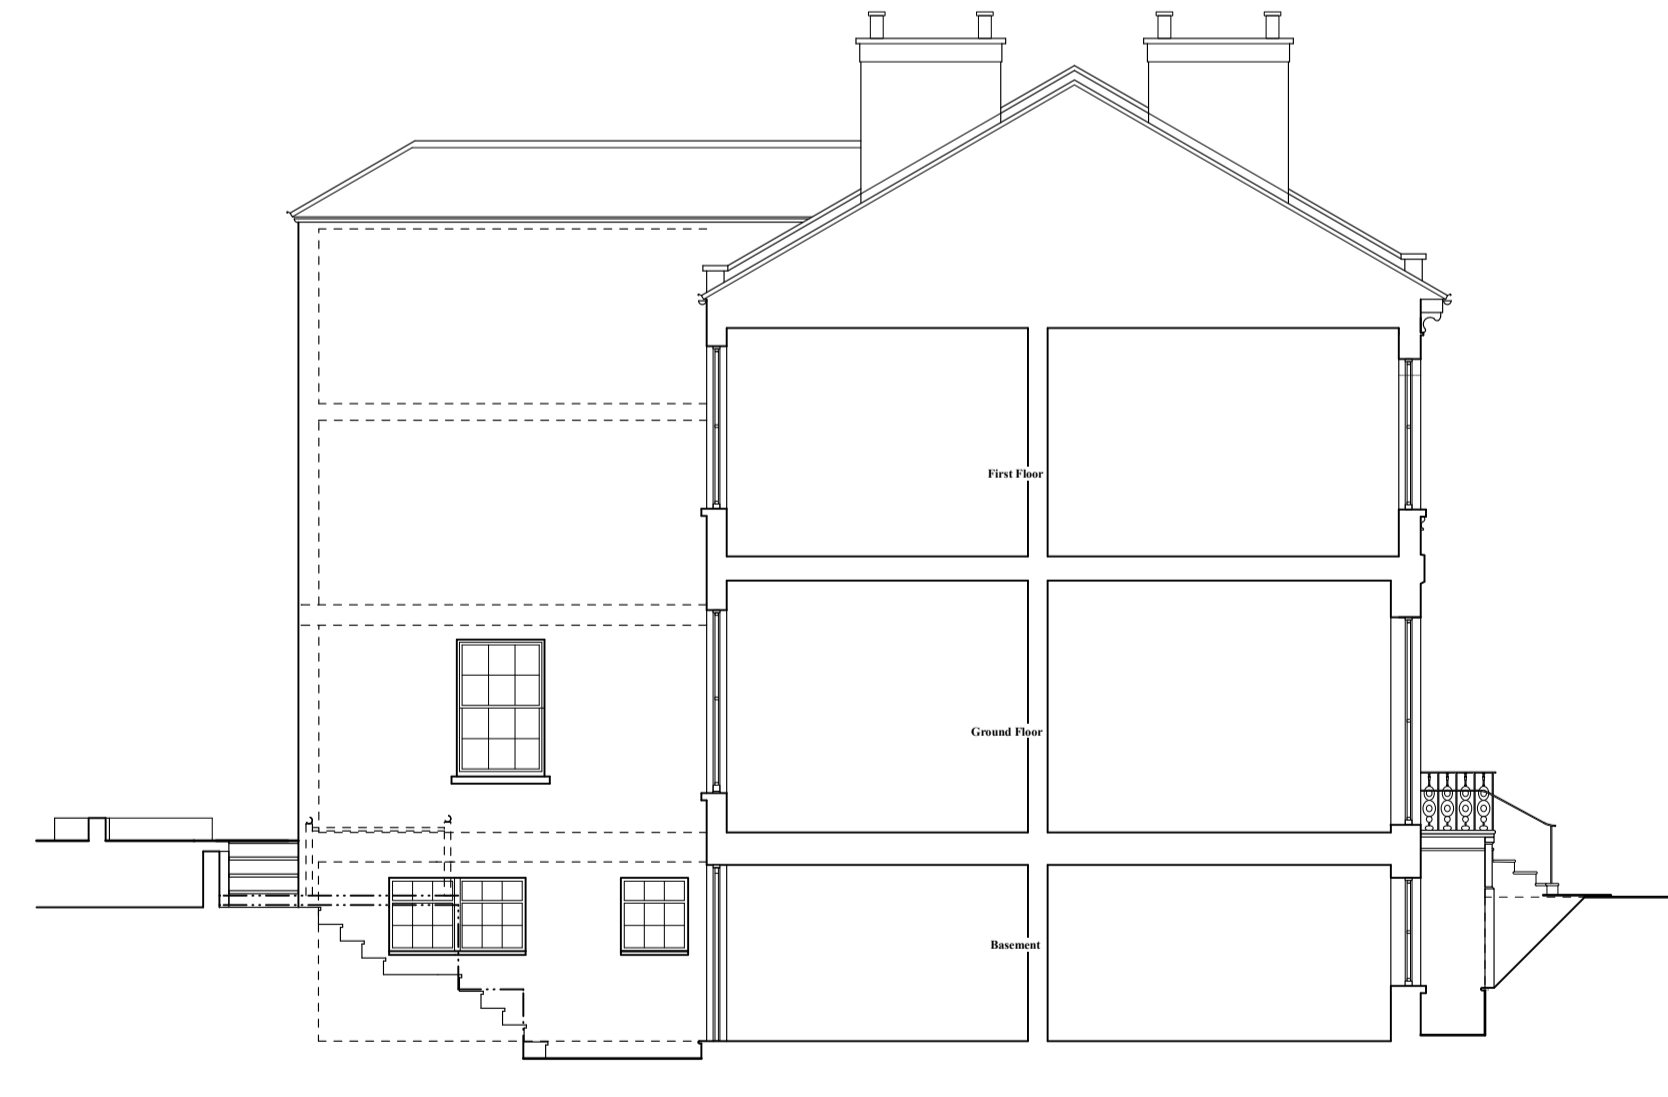

Section B - B