


Roof Plans

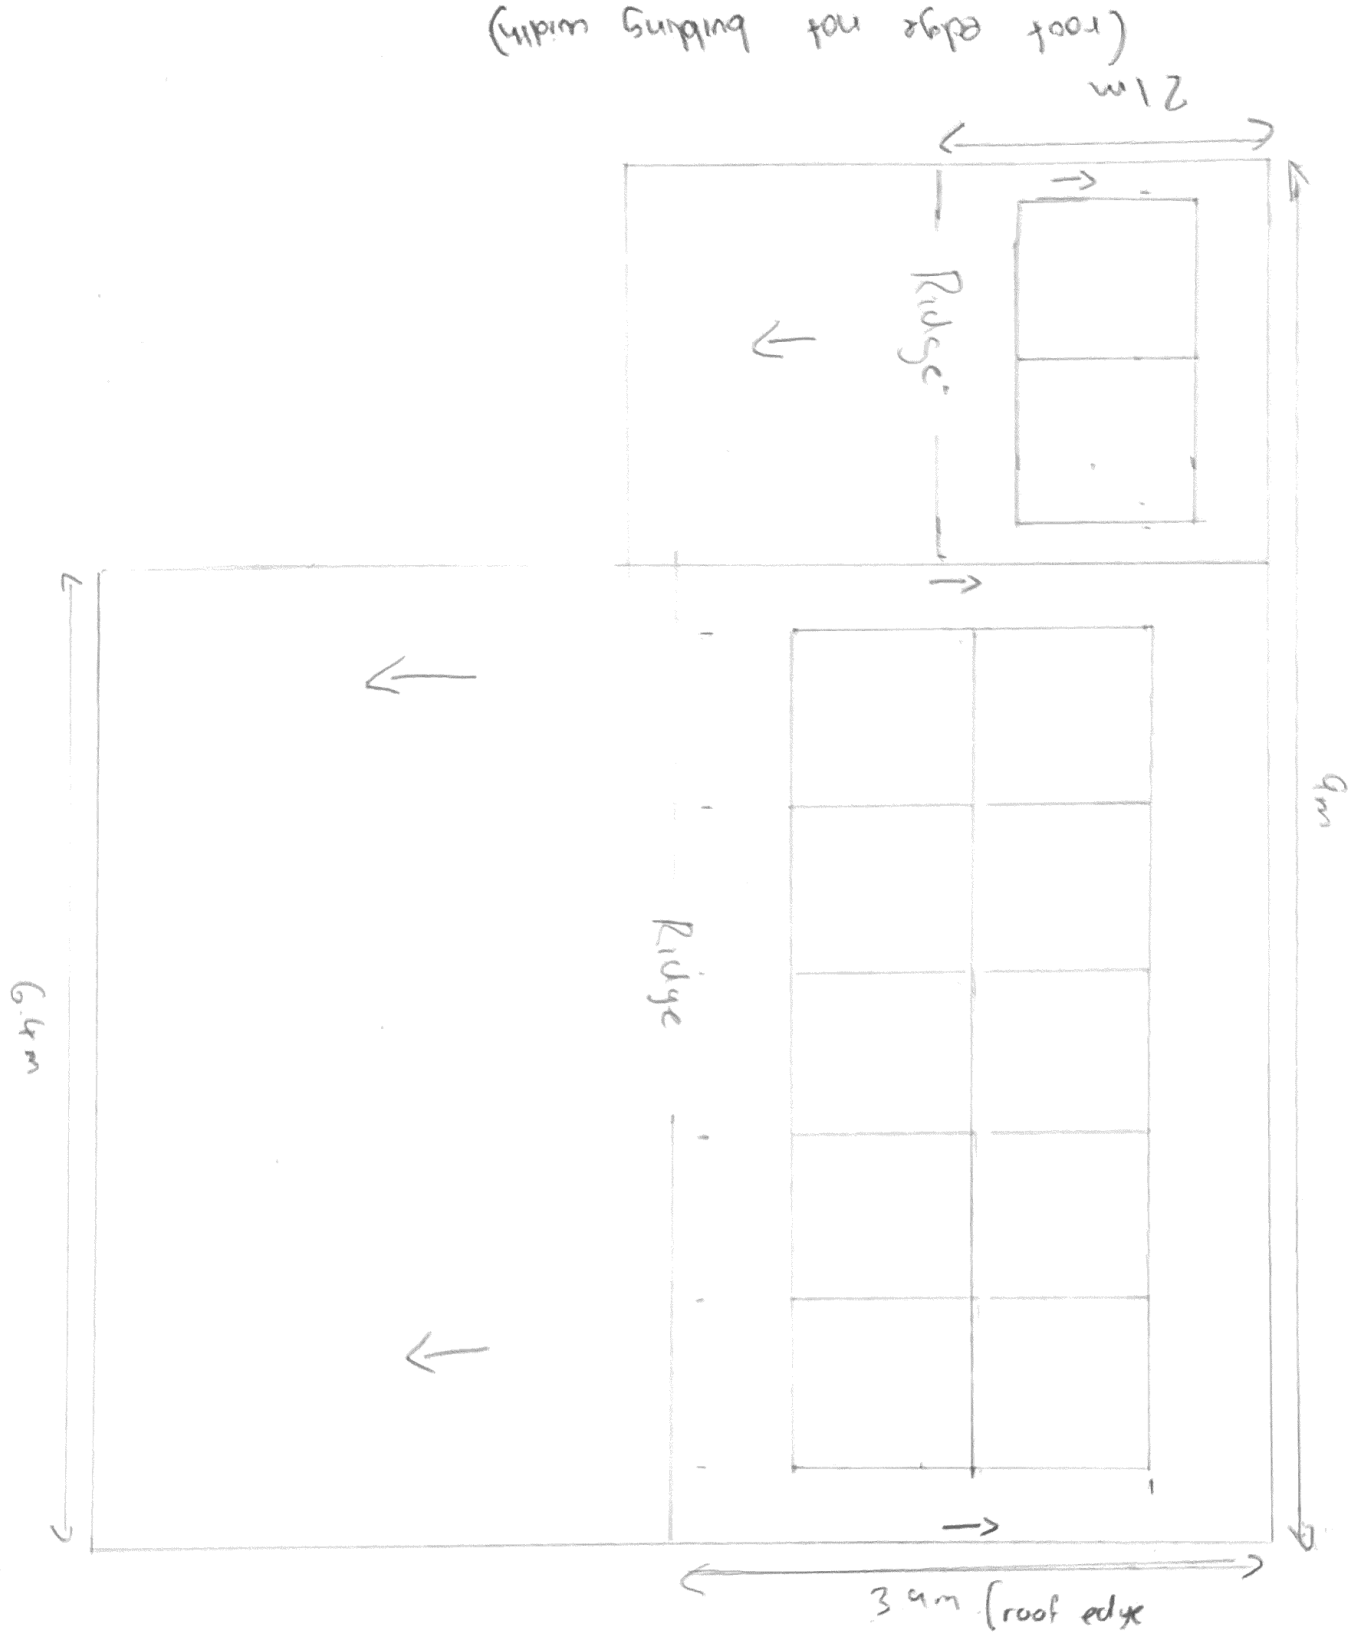

(roof edge not building width)

Orientation -7°
Pitch 30°

1:50