


PROPOSED  
PLAN

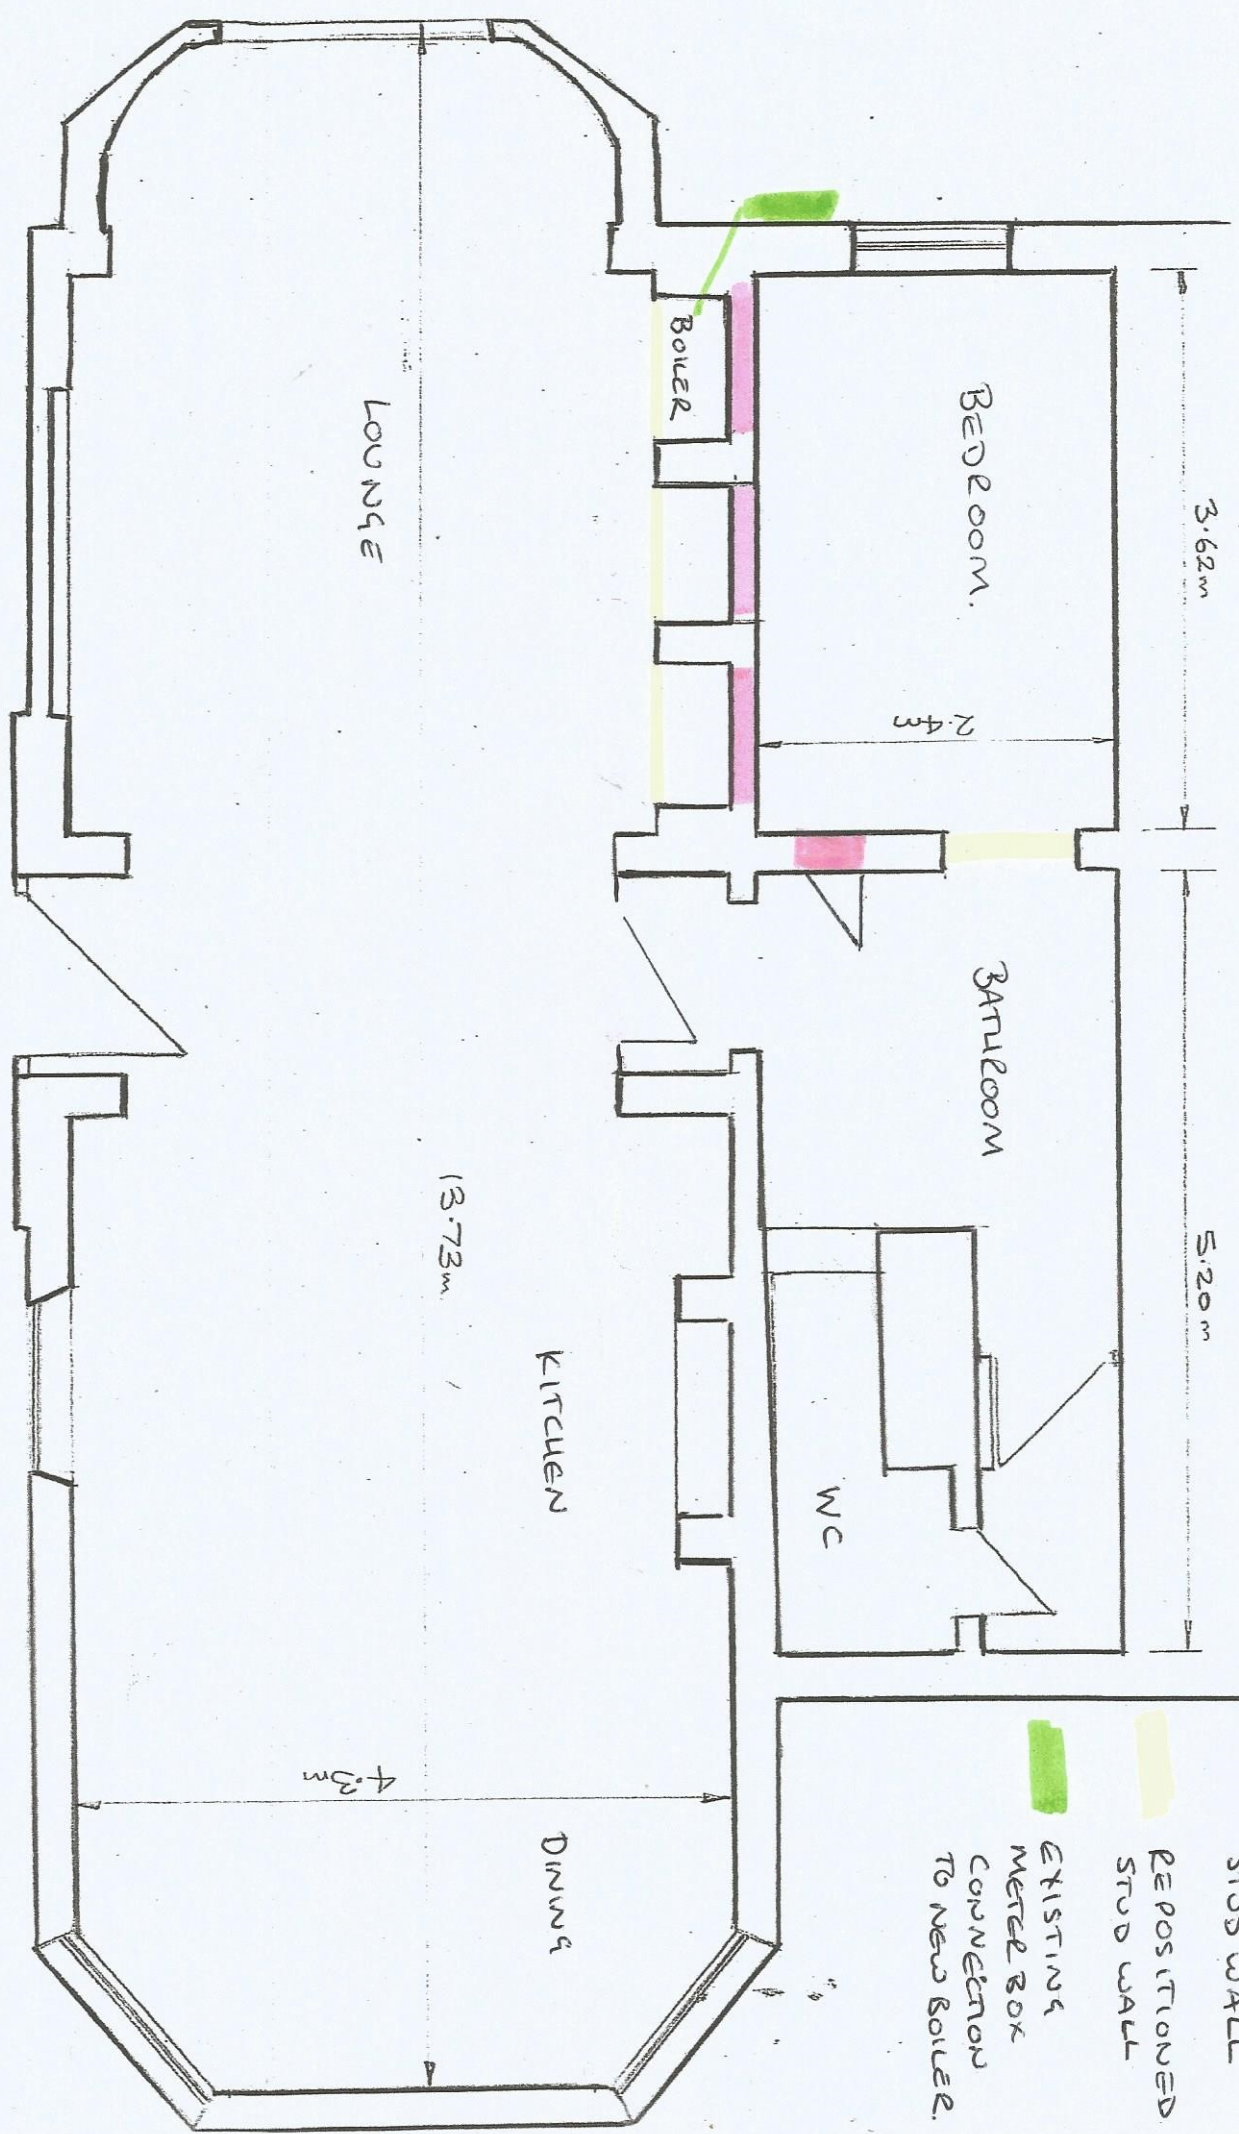

- REMOVED STUD WALL
- REPOSITIONED STUD WALL
- EXISTING METER BOX CONNECTION TO NEW BOILER.