


* DO NOT SCALE FROM THIS DRAWING

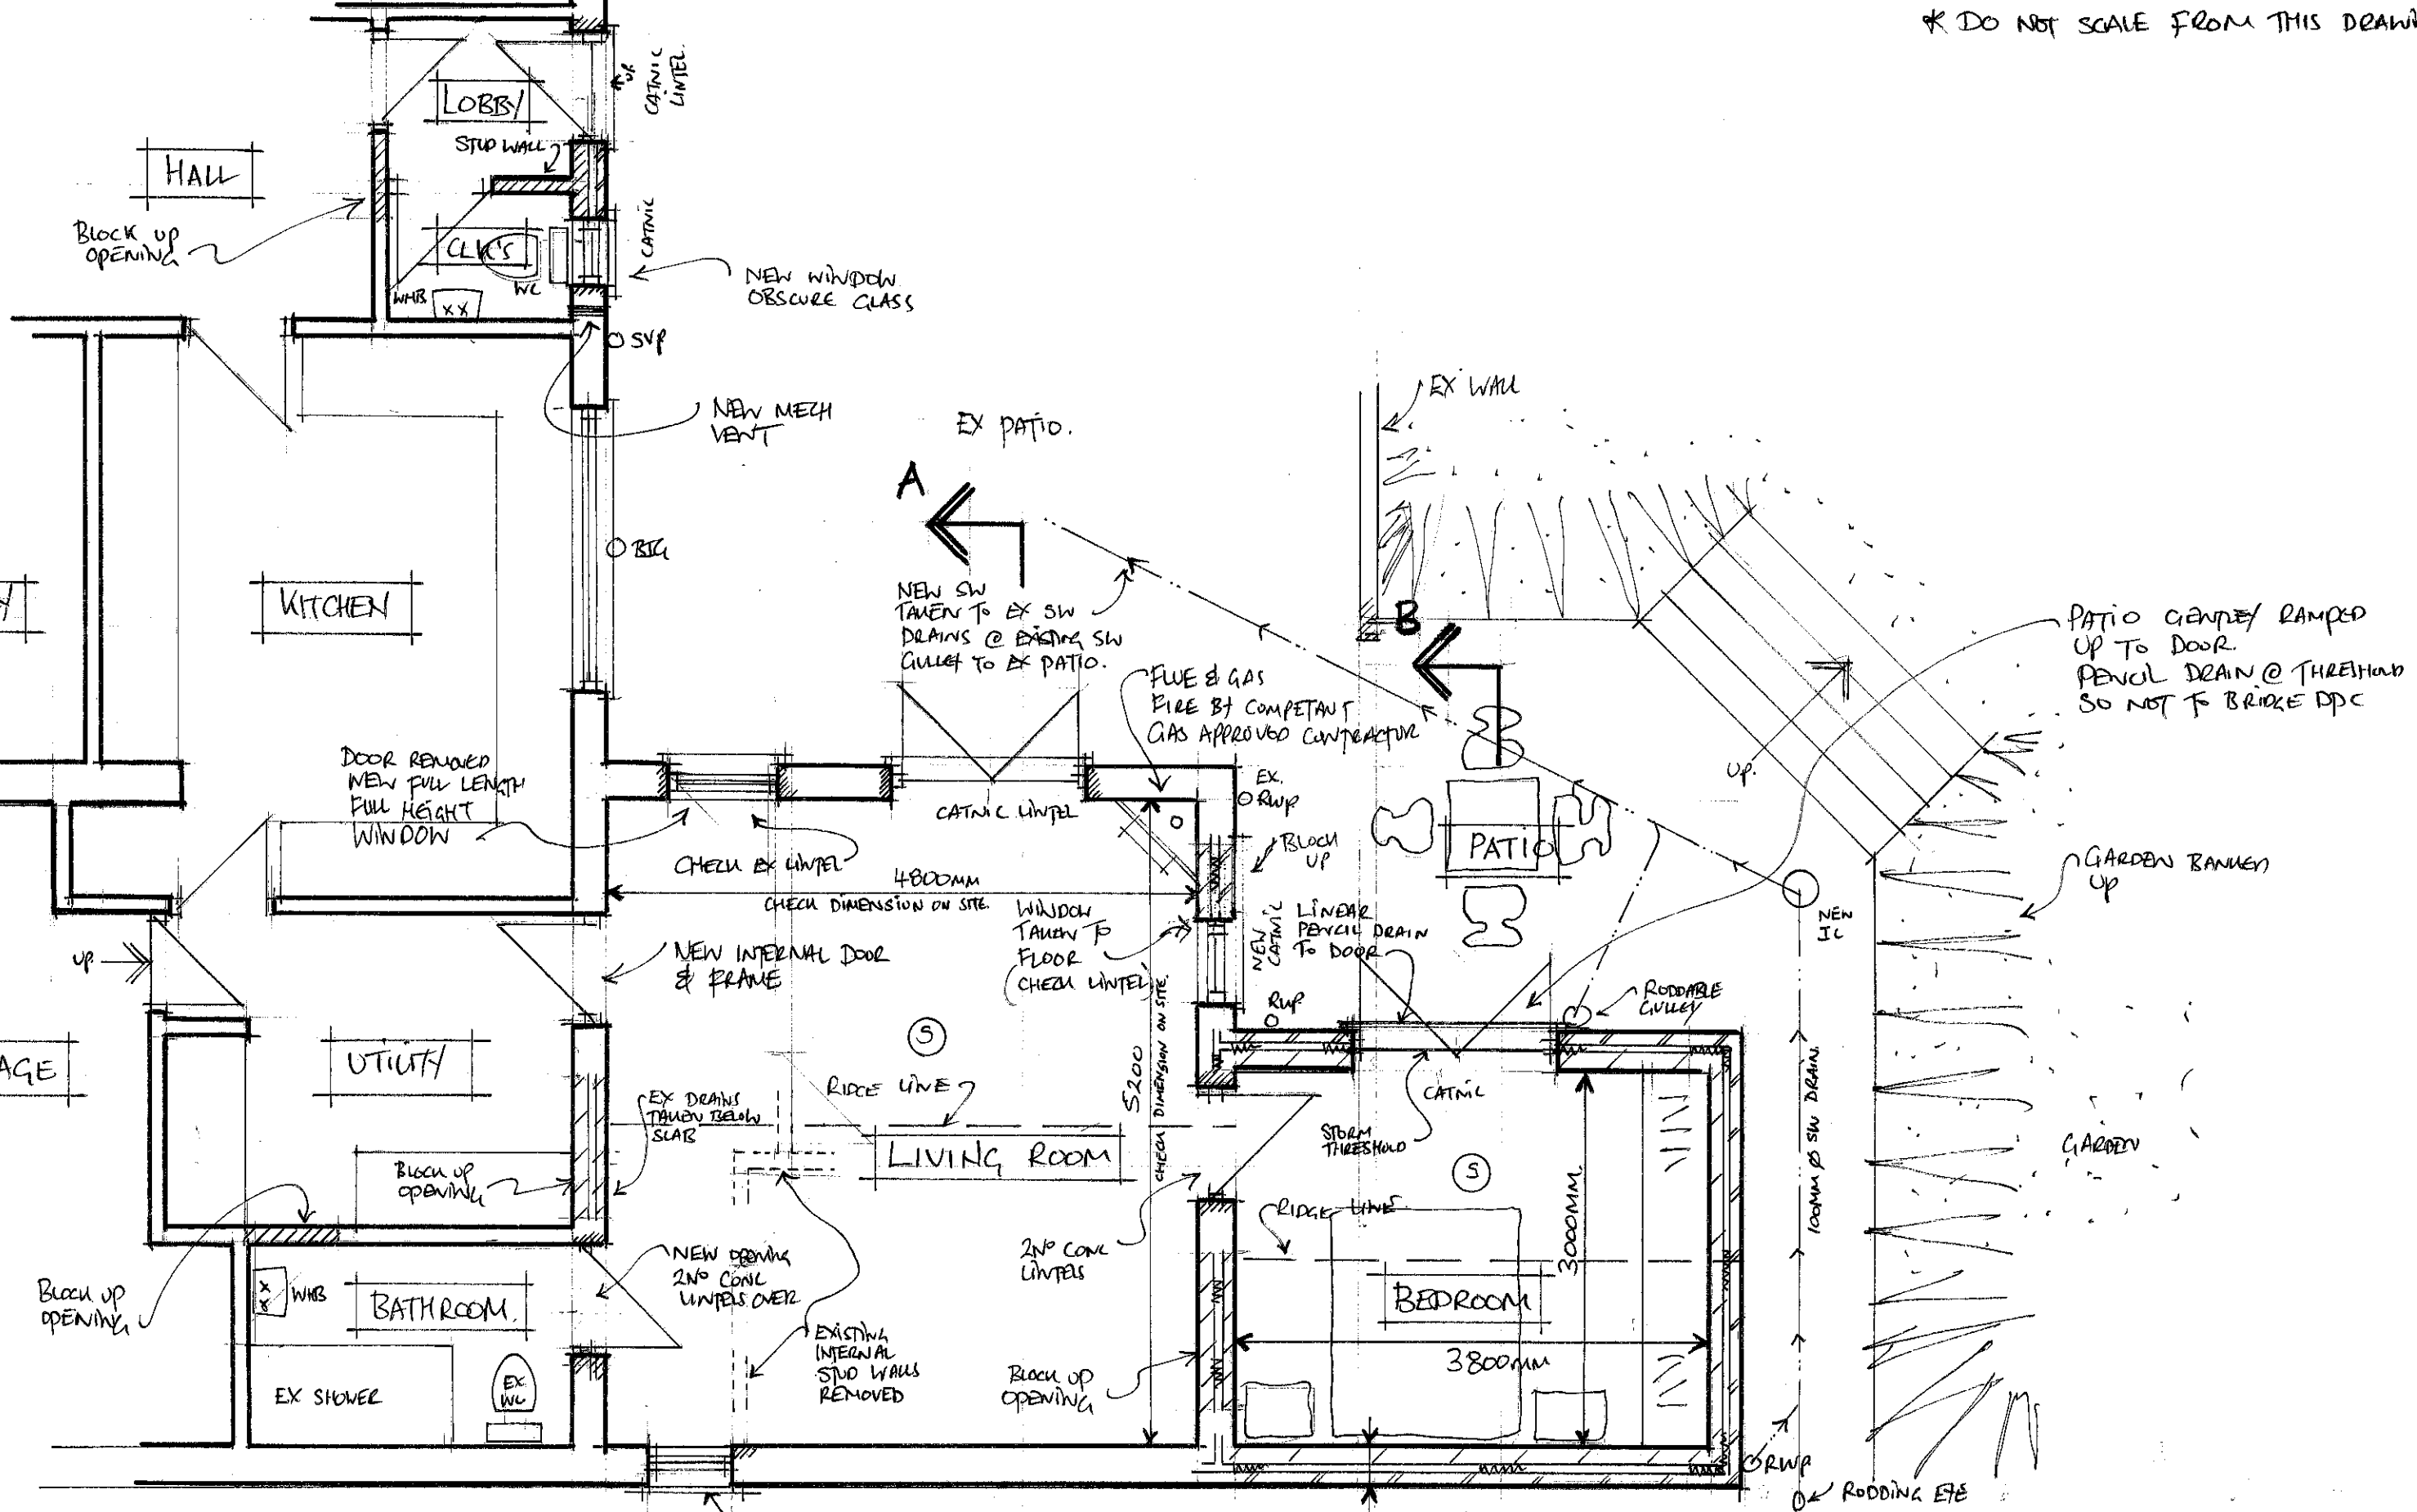

PATIO GATEWAY RAMPED UP TO DOOR. PENCIL DRAIN @ THRESHOLD SO NOT TO BRIDGE DPC

GARDEN BANISTER UP

GARDEN

100MM Ø SW DRAIN

RODDING EYE

PROPOSED SINGLE STOREY EXTENSION & INTERNAL ALTERATIONS.

9 CHERRY TREE AV, SHIREDALE, S81 8PH.

MRS FIONA BROOMHEAD OCT 23

PROPOSED LAYOUT 1:50

NEW FIXED WINDOW WITH OBSCURE GLASS TO EXISTING OPENING

NO OVERHANG TO NEIGHBOURS

BARNDOL WALL

* CHECK ALL DIMENSIONS ON SITE