



* DO NOT SCALE.

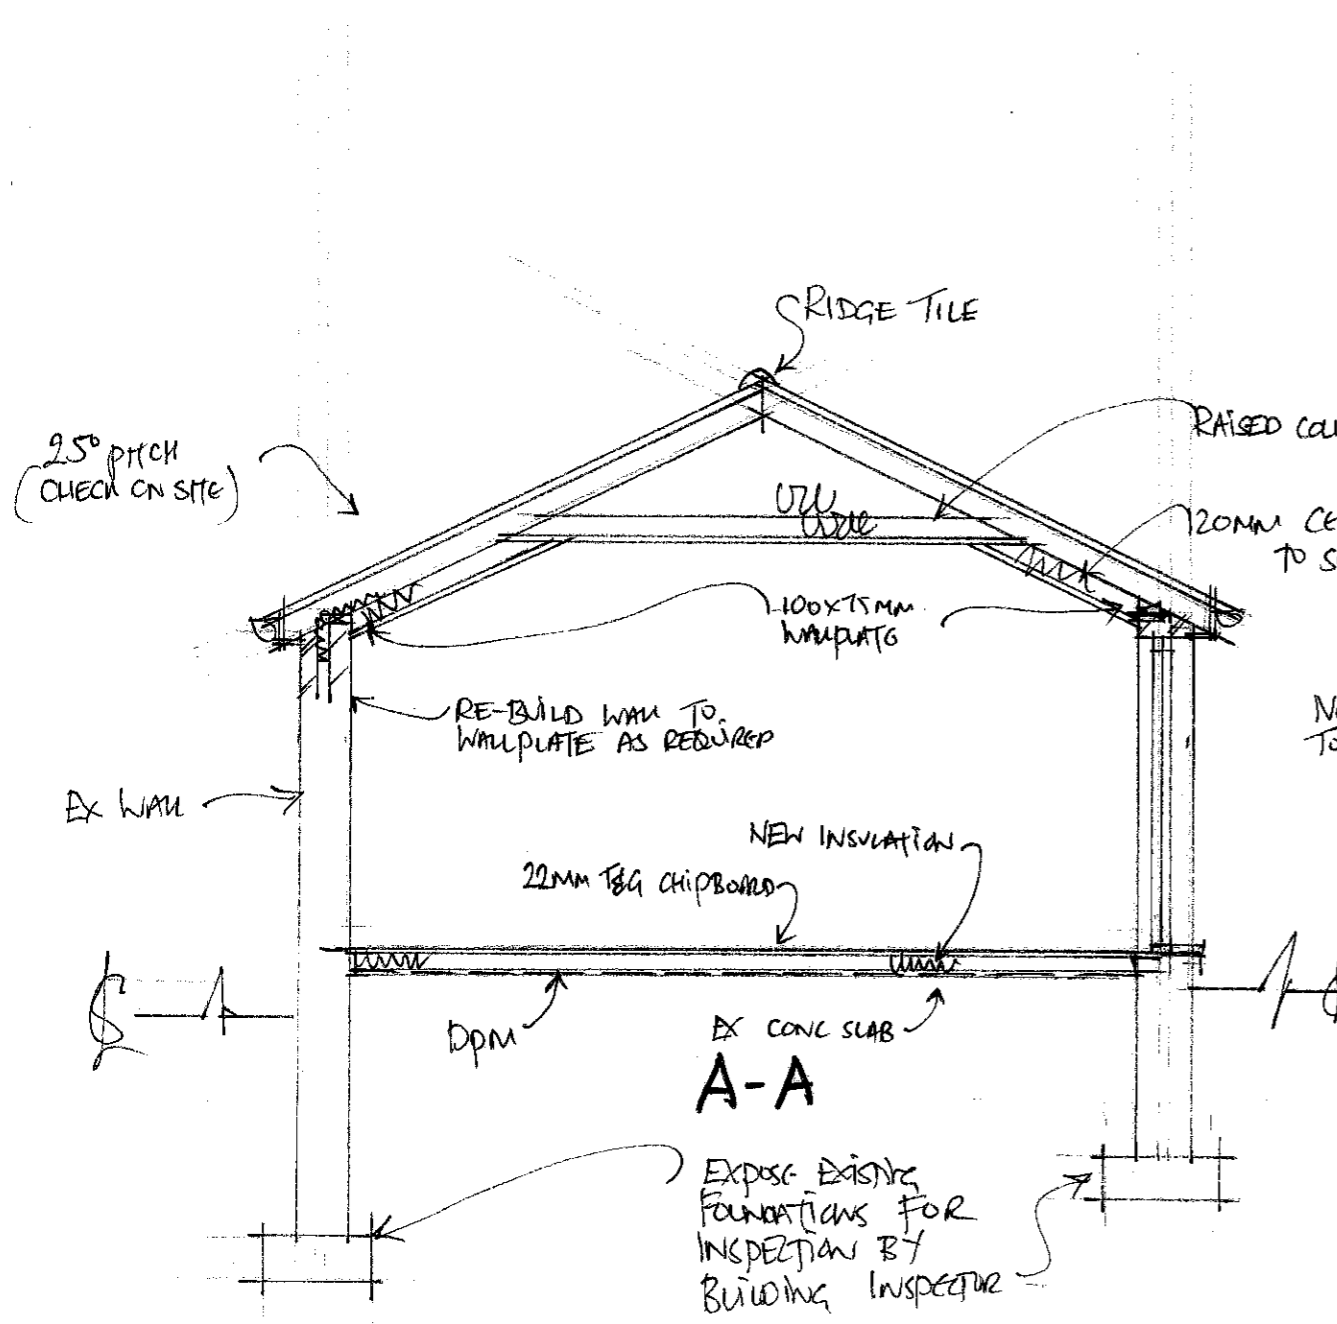

PROPOSED SECTIONS 1:50

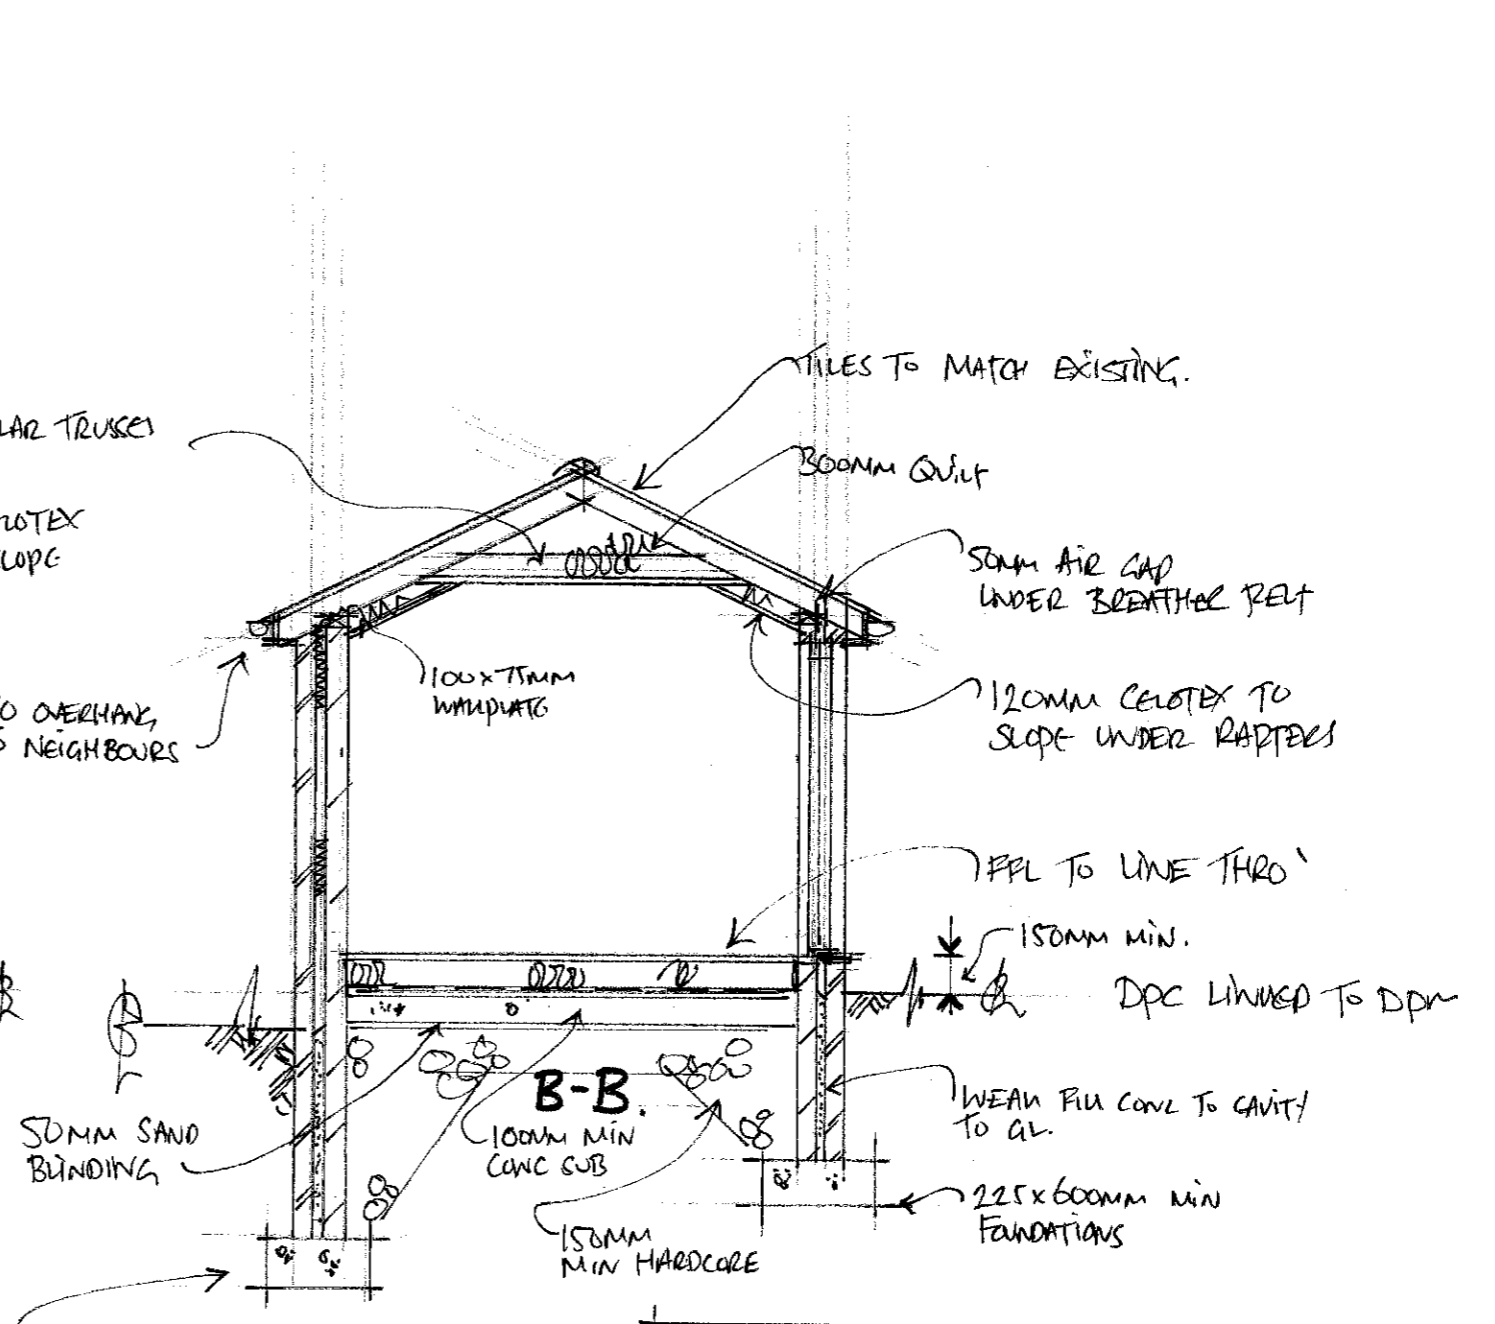

DEPTH & SIZE OF FOUNDATIONS TO DEPEND UPON LOCAL GROUND CONDITIONS. ALL DONE TO BUILDING INSPECTOR'S APPROVALS

**PROPOSED SINGLE STOREY EXTENSION
& INTERNAL ALTERATIONS.**

9 CHERRY TREE AV. SHIREOAKS. S81 8PH.
MRS FIONA BROOMHEAD OCT 23'