



\* DO NOT SCALE.

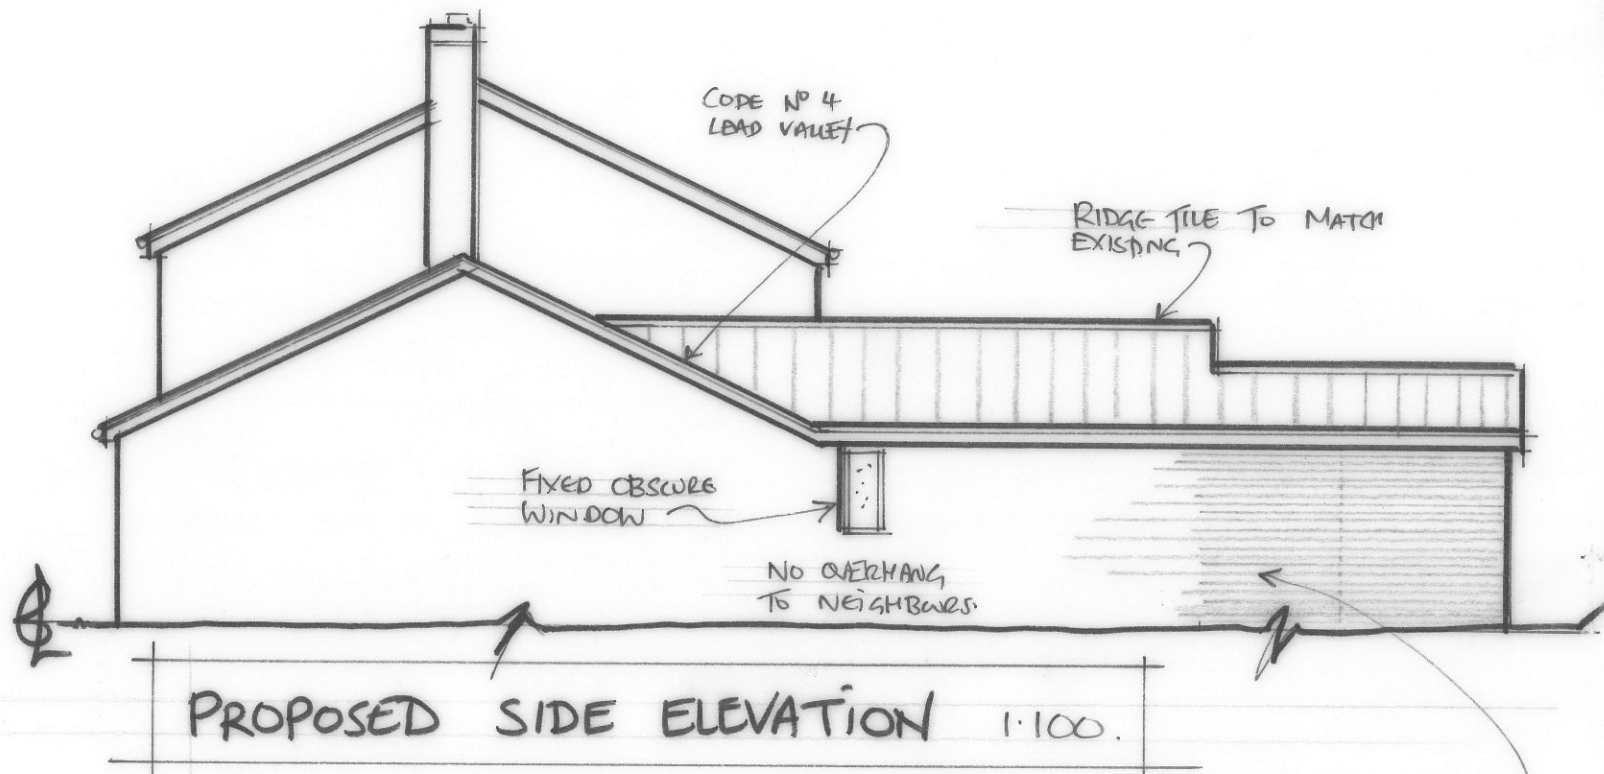

All Bricks coursed & bonded to existing

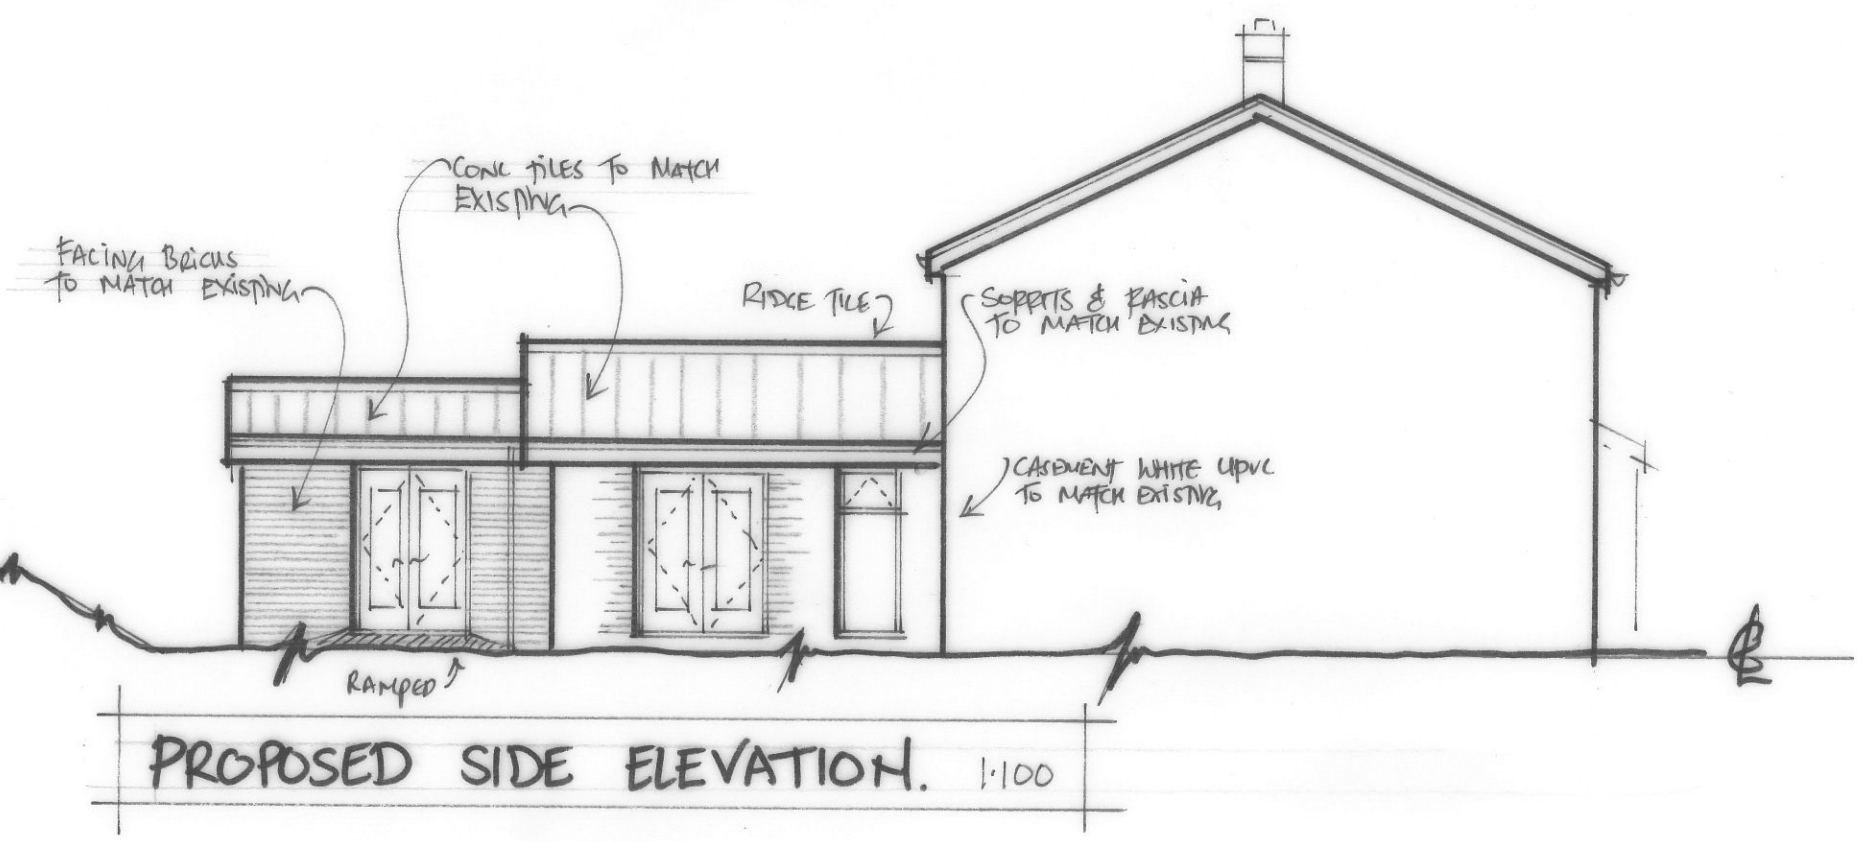

PROPOSED SINGLE STOREY EXTENSION & INTERNAL ALTERATIONS

9 CHERRY TREE AV. SHIREOAKS. SBI BPH  
MRS FIONA BROOMHEAD. OCT 23'