




\* DO NOT SCALE

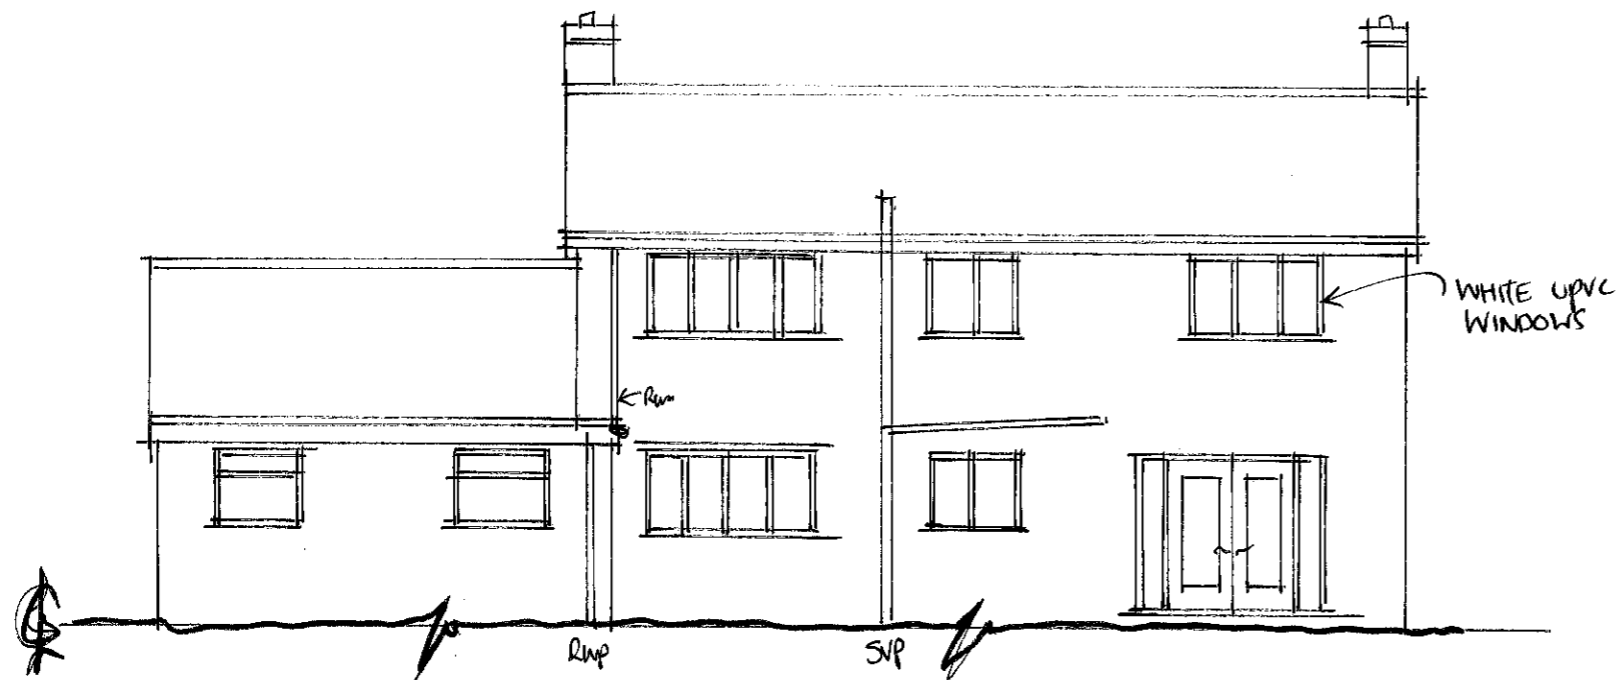

EXISTING REAR ELEVATION 1:100

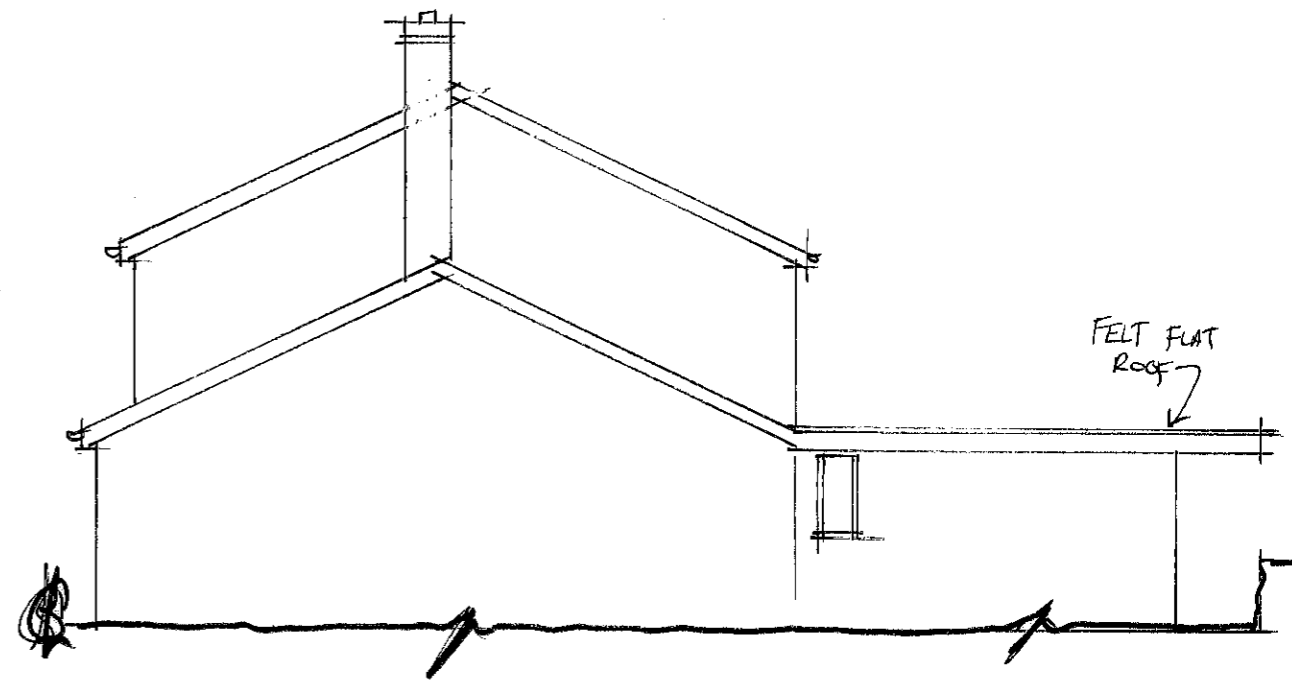

EXISTING SIDE ELEVATION 1:100

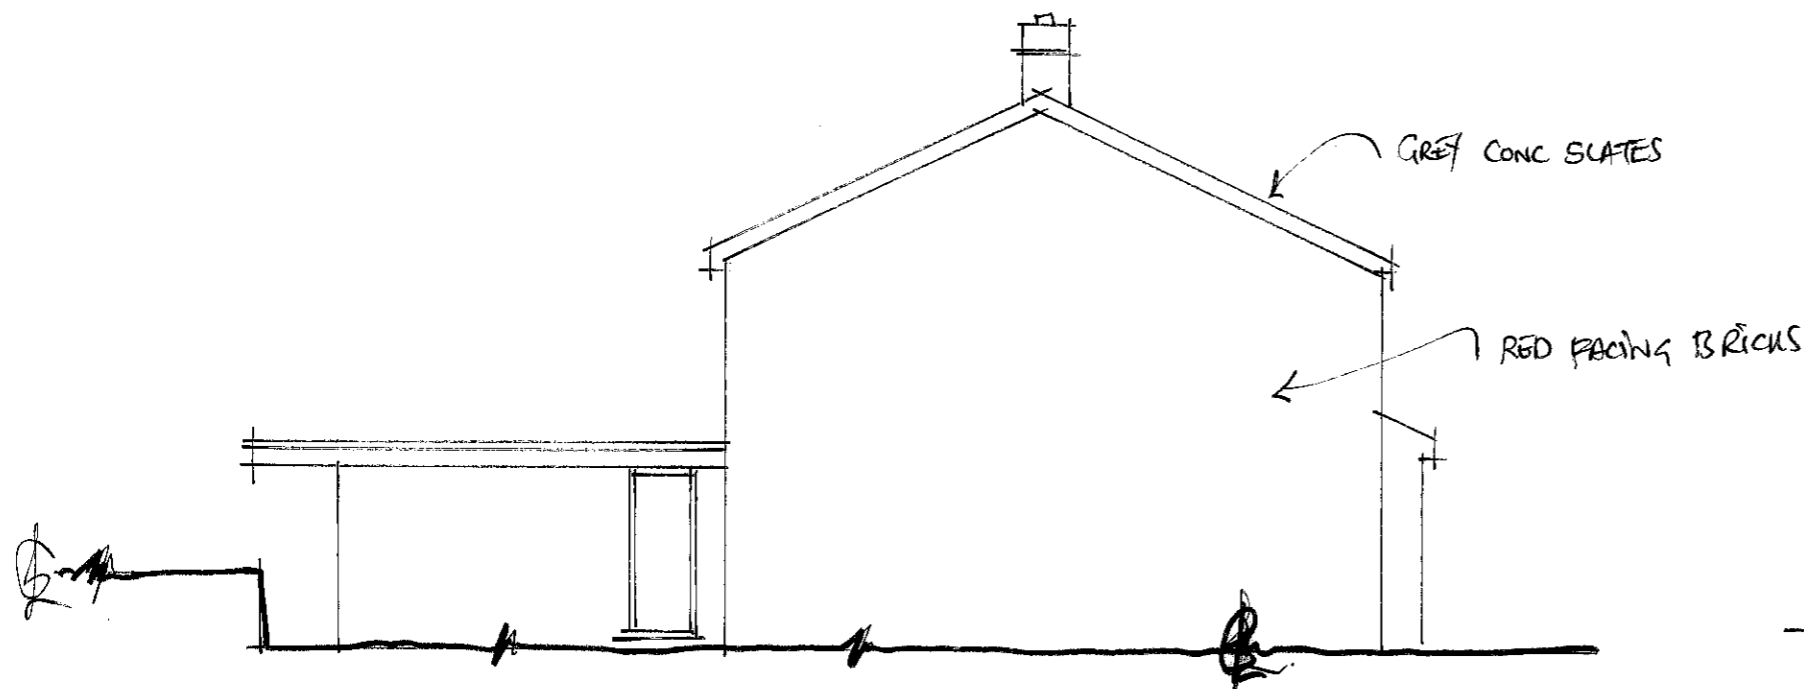

EXISTING SIDE ELEVATION 1:100

PROPOSED SINGLE STOREY EXTENSION  
& INTERNAL ALTERATIONS  
9 CHERRY TREE AV. SHIREOAKS. S31 8PH  
MRS FIONA BROOMHEAD. 09 23.