

* CHECK ALL DIMENSIONS ON SITE.

* DO NOT SCALE FROM THIS DRAWING.

S.W. GULLY
(APPROX LOCATION)

* DRAINAGE RUNS NOT SURVEYED
ASSUME HEAD OF DRAIN

UP →


GARDEN WALL

GARDEN.

ROOF CANTILEVERS OVER

STUD WALLS

BOUNDARY WALL ↗

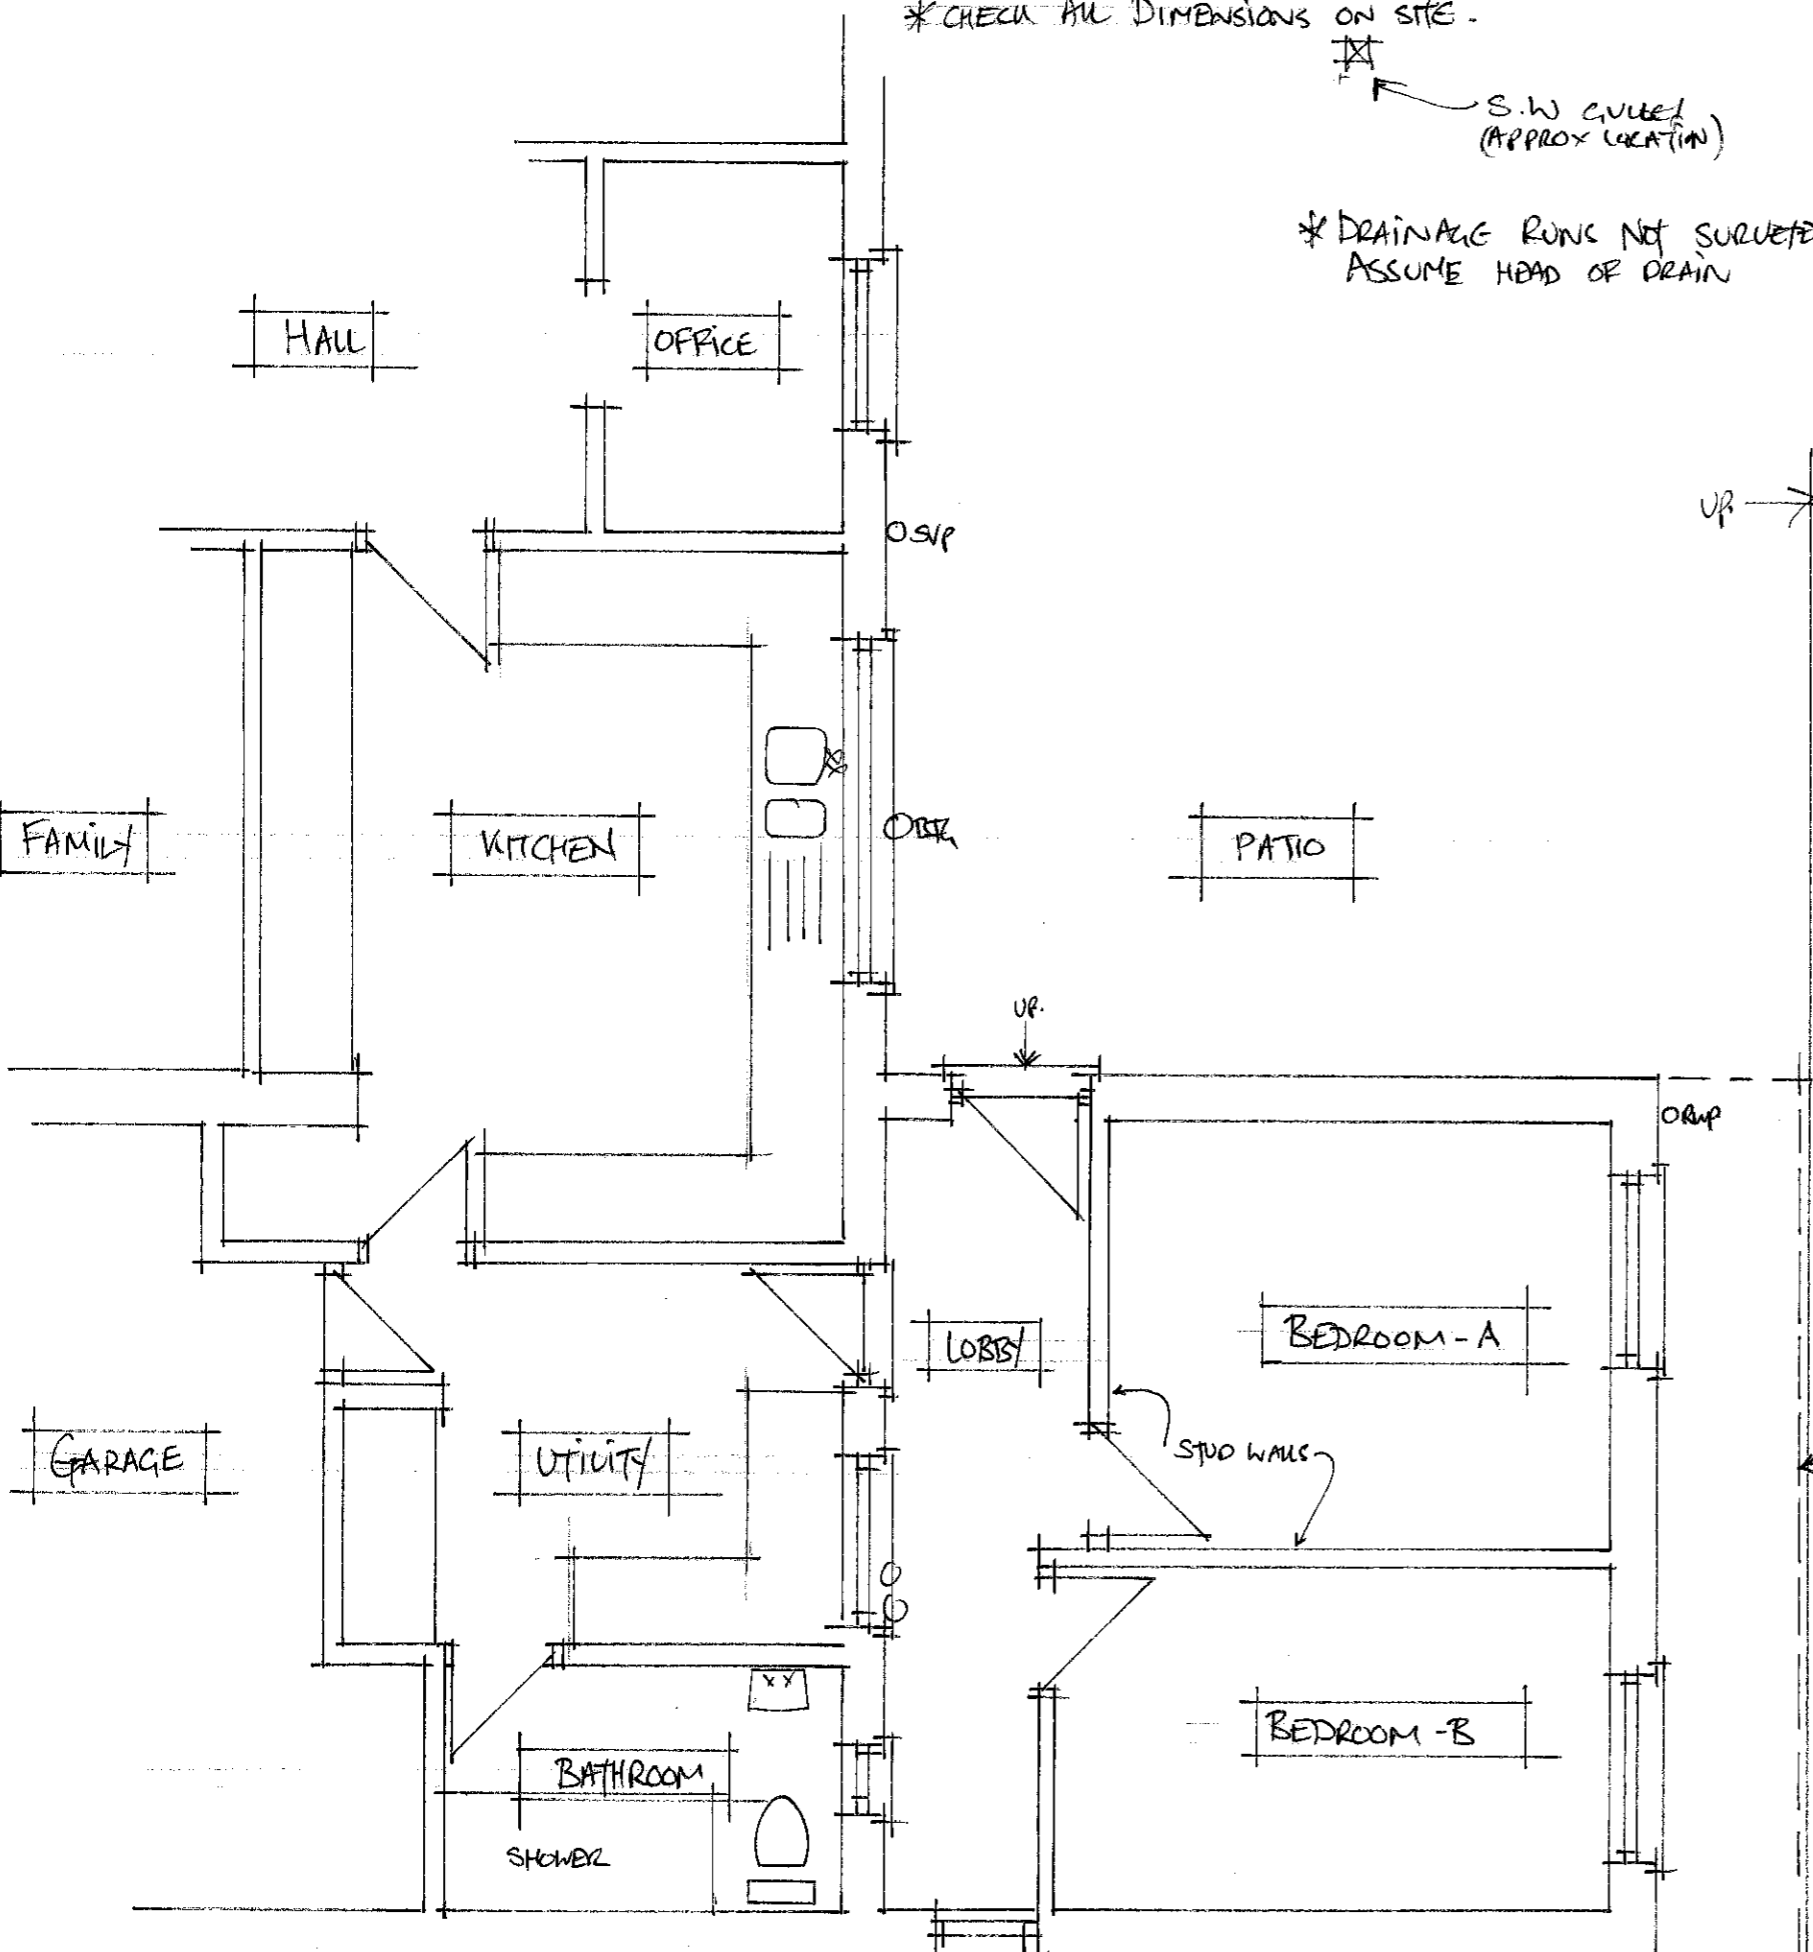

EXISTING LAYOUT. 1:50

PROPOSED SINGLE STOREY EXTENSION
& INTERNAL ALTERATIONS.

9 CHERRY TREE AV, SHIREOAKS. S81 8PH

MRS FIONA BROOMHEAD

OCT 23.