



Scale 1:50 at A2 Size

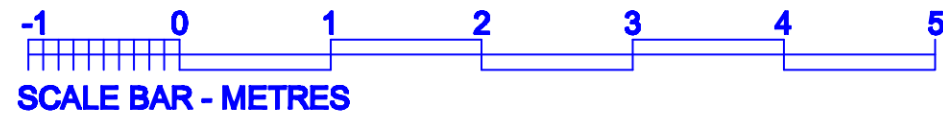


REPRODUCTION NOTICE  
 This drawing is the property of RAM DESIGN and must not be copied or passed to a third party, in whole or part, without prior written consent of RAM DESIGN.


NOTES  
 1: This drawing is copyright © 2021  
 2: All dimensions to be checked and confirmed on site.  
 3: This drawing is not to be sealed.  
 4: All work and materials to be in accordance with the current Building Regulations and to comply with all the relevant codes of practice and where applicable the current edition of the relevant British Standard.

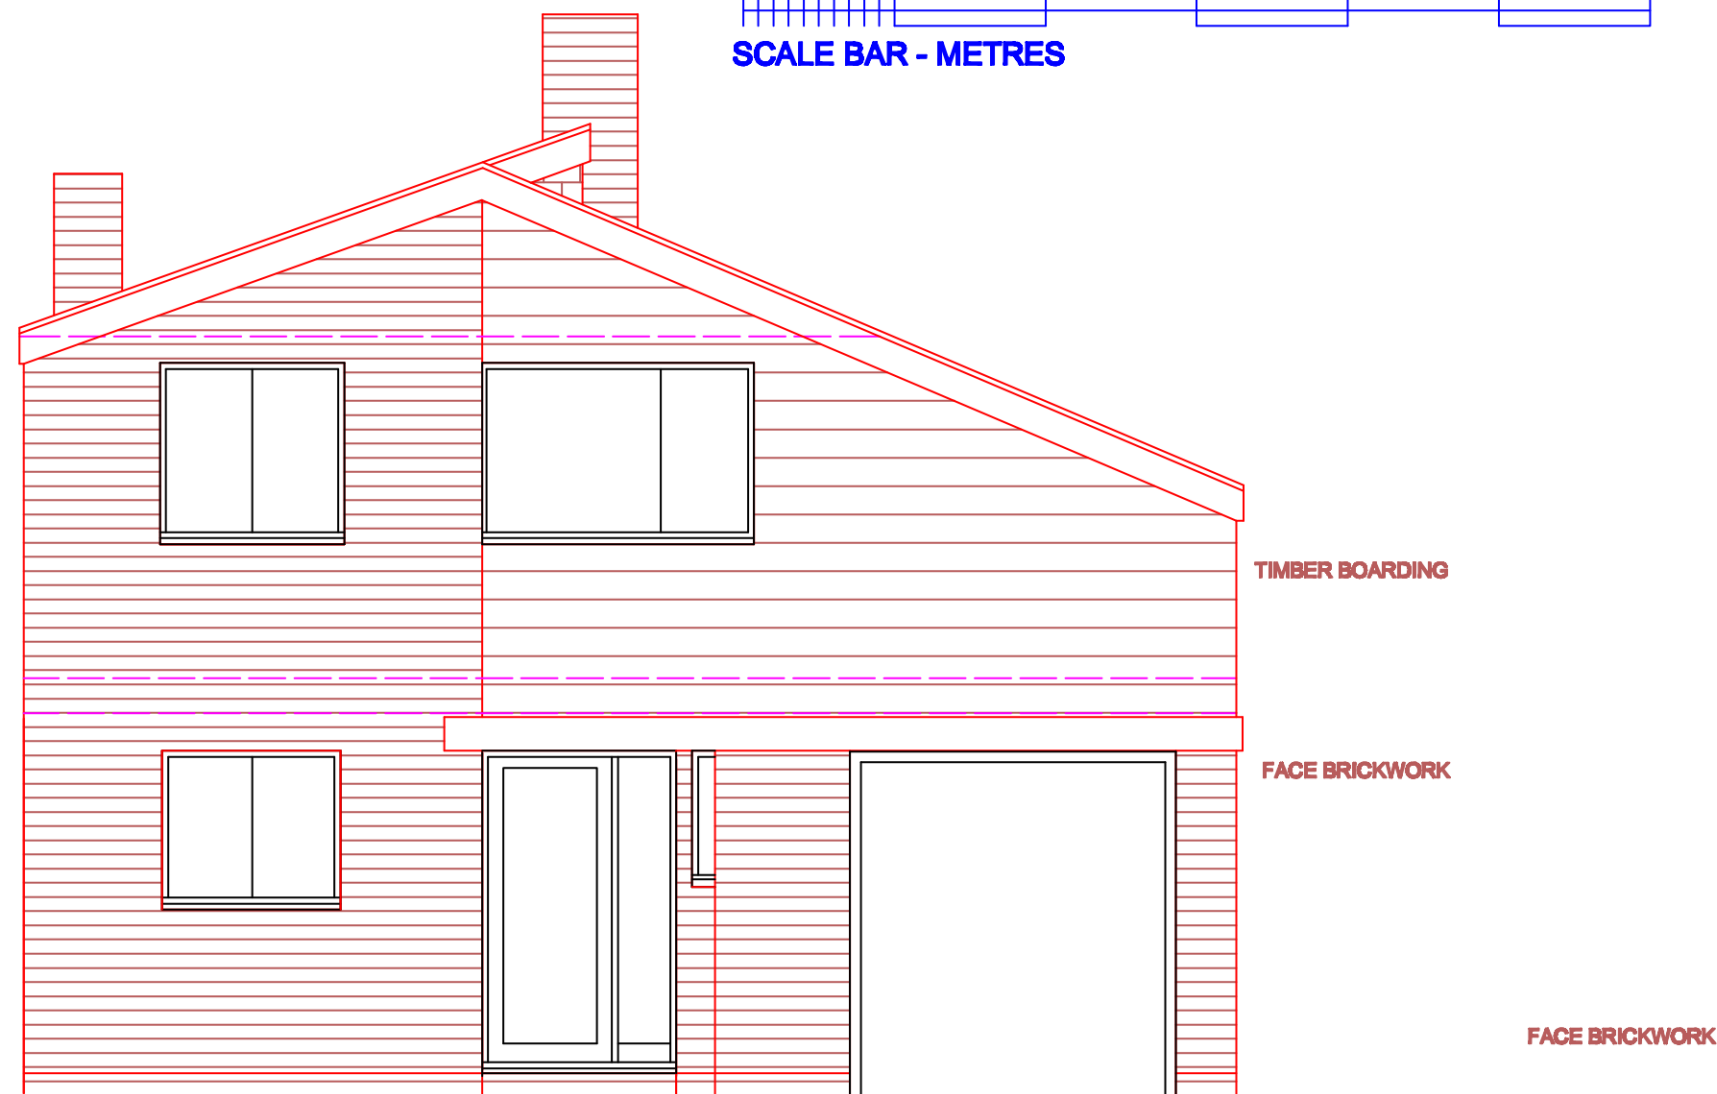


FRONT (STREET) ELEVATION

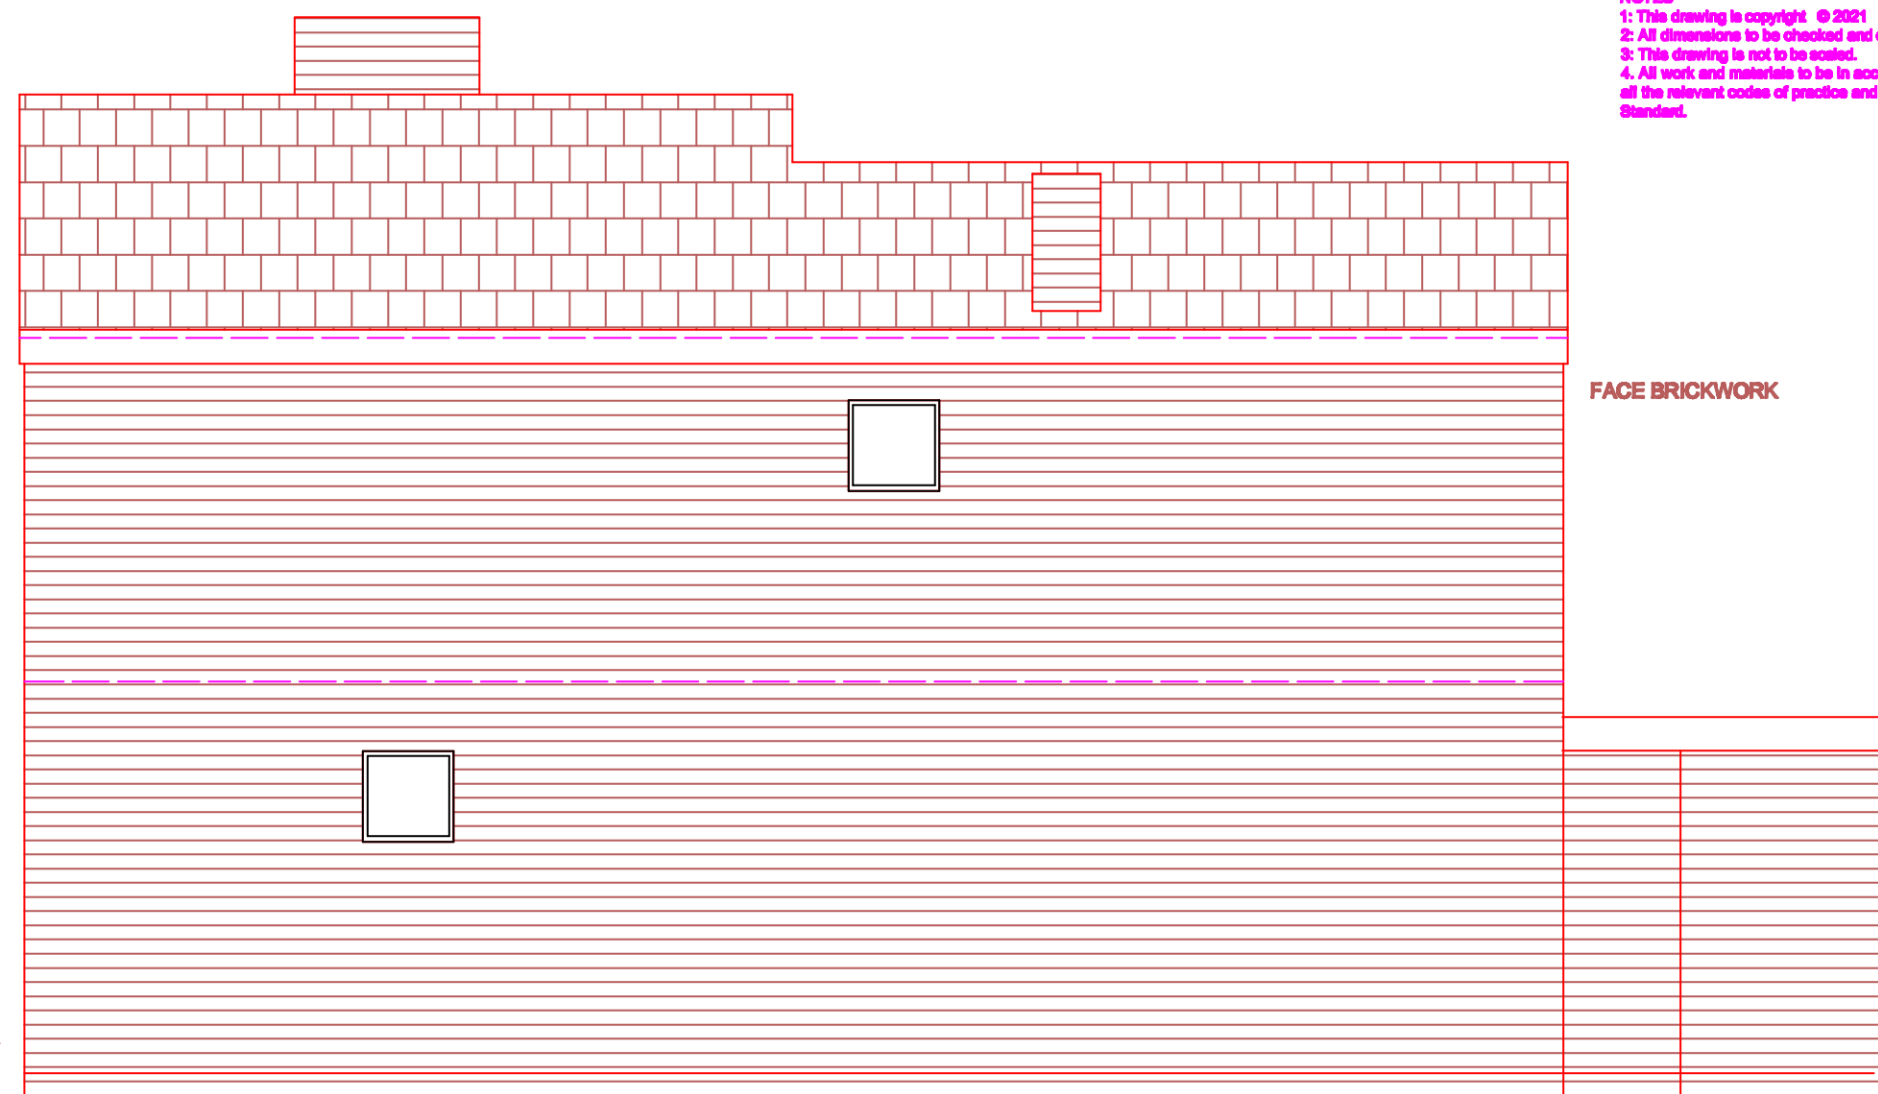

SIDE ELEVATION

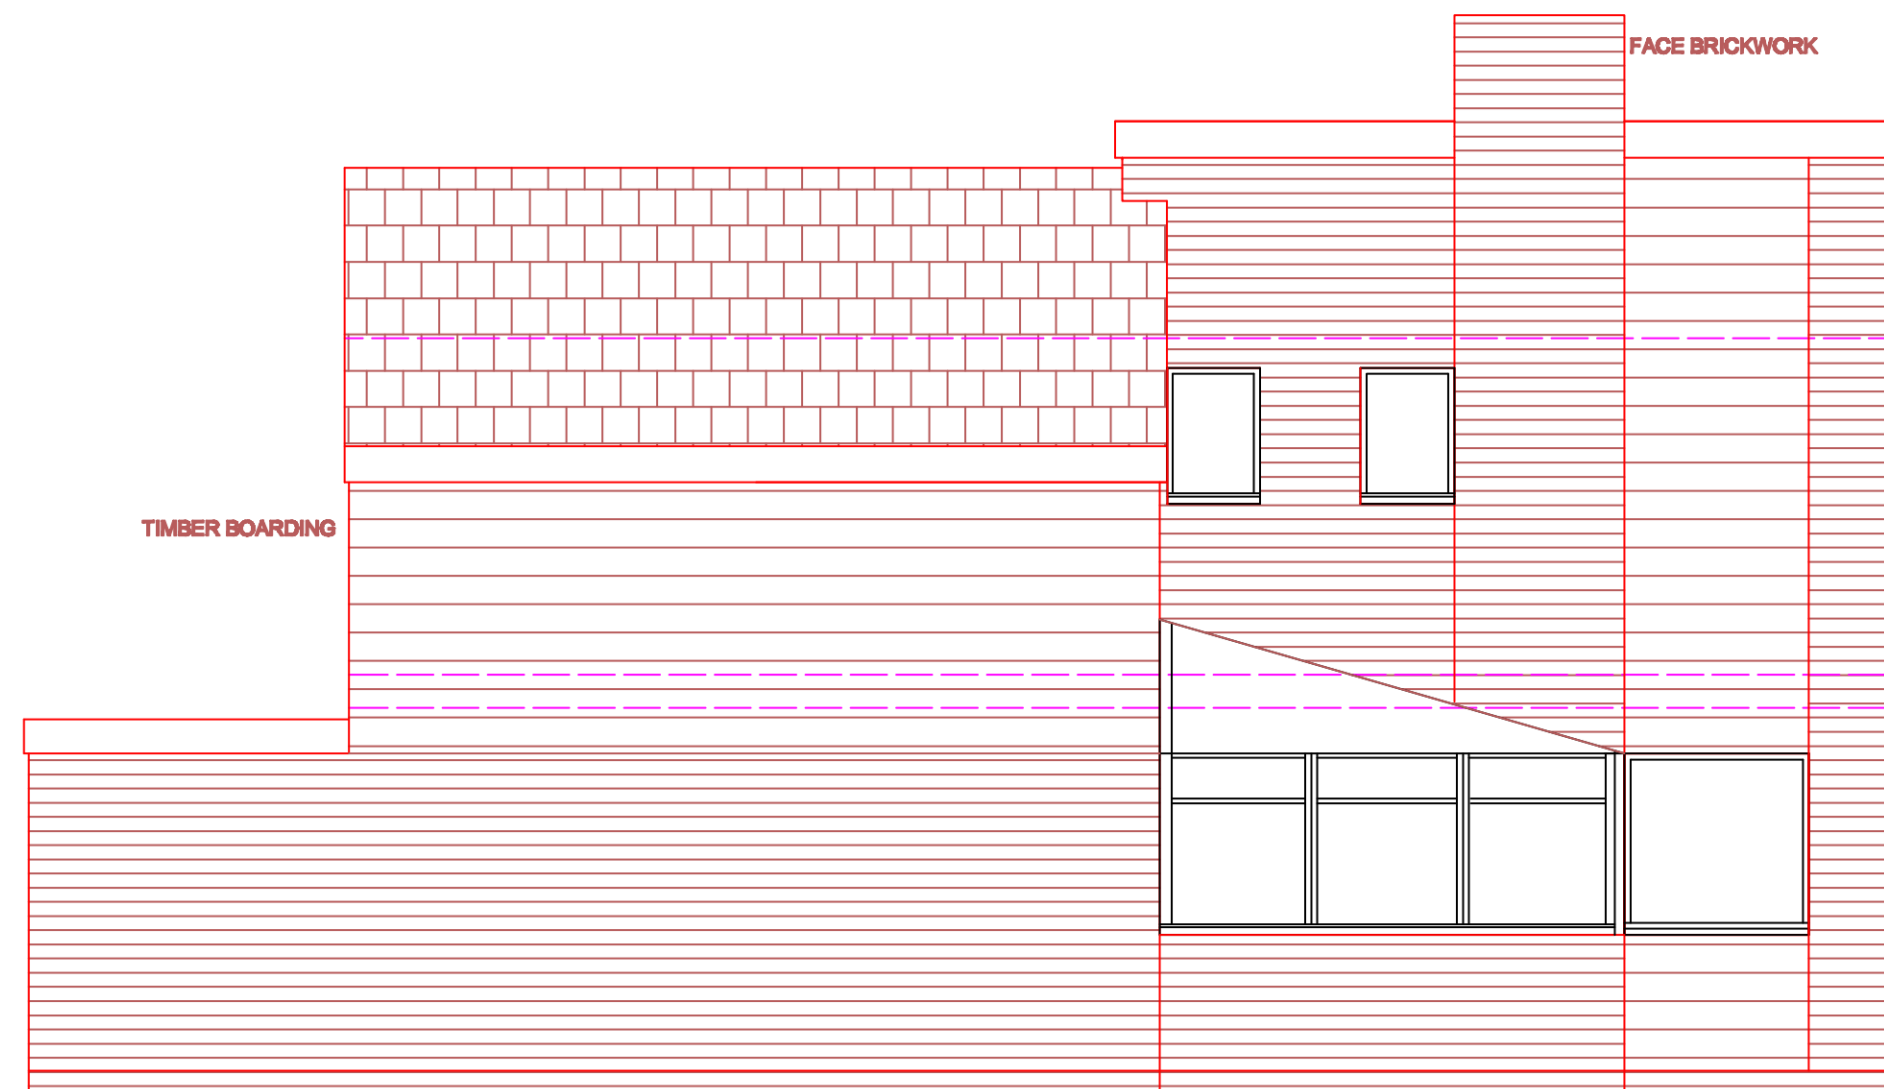

SIDE ELEVATION

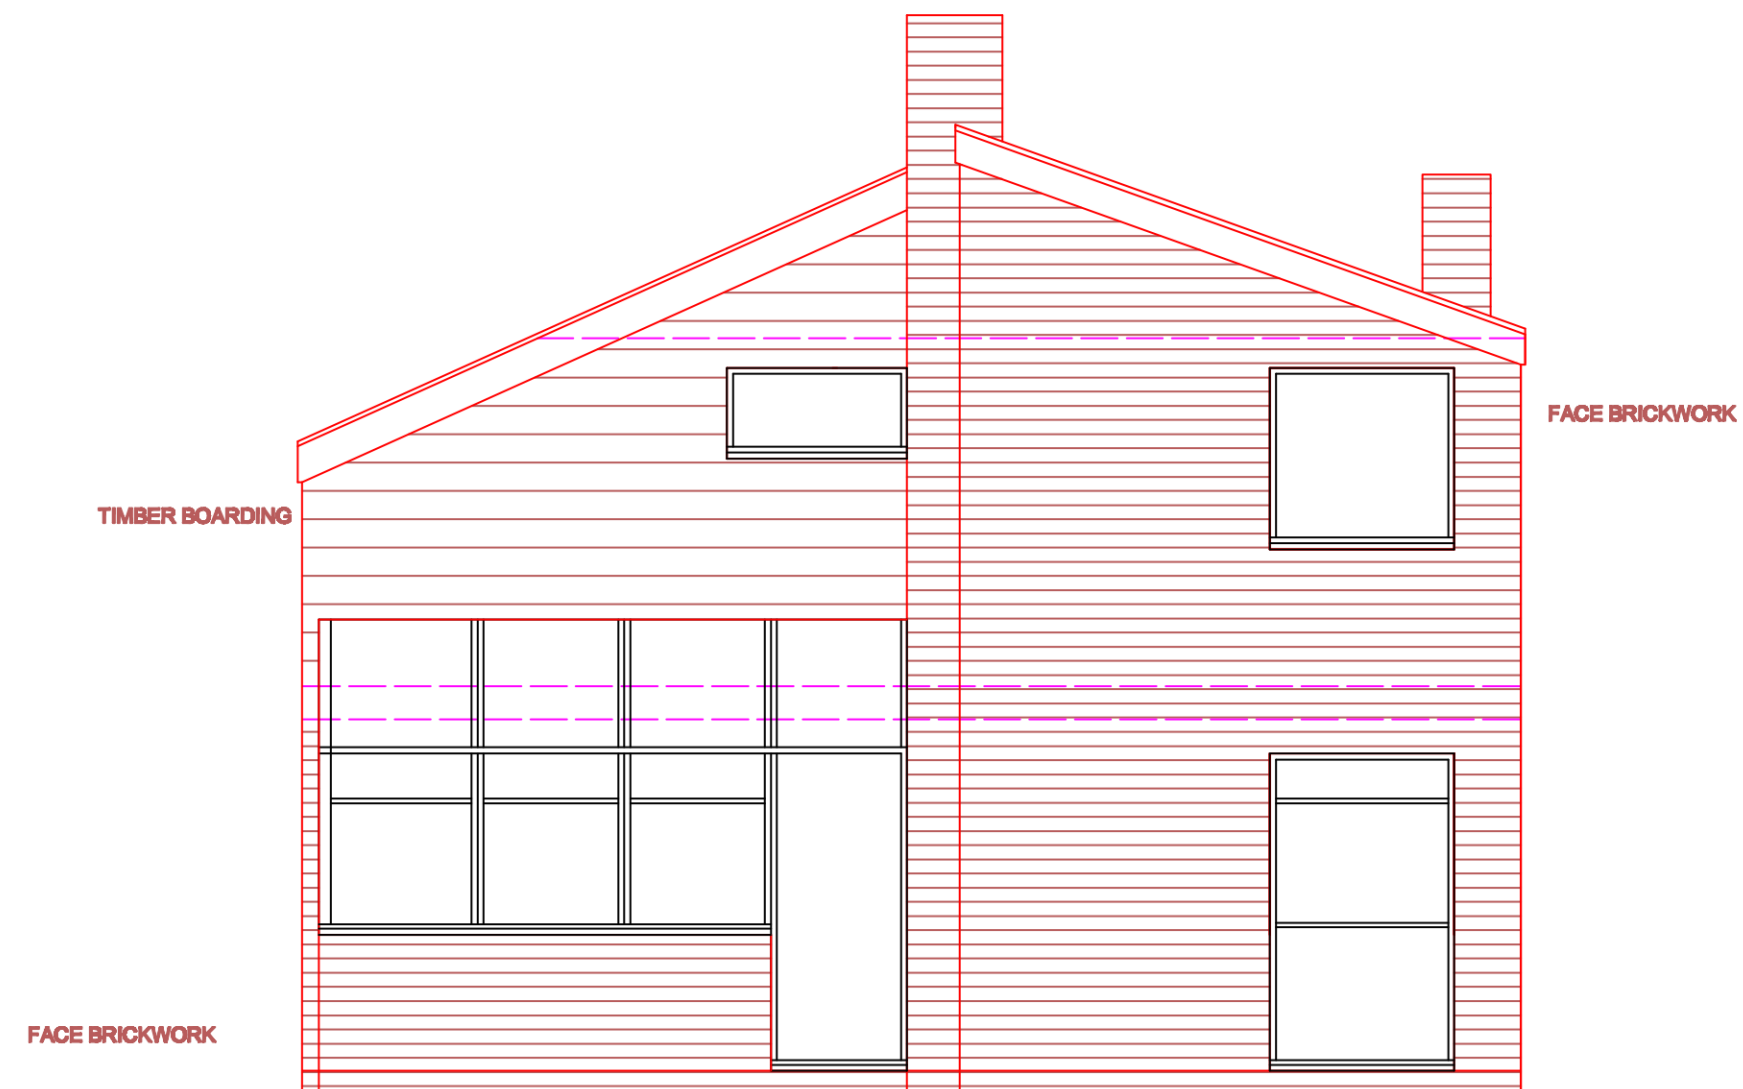

REAR (GARDEN) ELEVATION

**MATERIALS**

- ROOF: INTERLOCKING CONCRETE ROOF TILES.
- WALLS: FACE BRICKWORK AND HORIZONTAL TIMBER BOARDING
- WINDOWS: WHITE PVCu DOUBLE GLAZED WINDOWS
- EXTERNAL DOORS: WHITE PVCu DOUBLE GLAZED DOOR AND SIDE SCREEN ASSEMBLIES
- GUTTERS/DOWNPPIPES: PLASTIC GUTTERS AND DOWNPIPES ON WHITE FASCIAS

**8 CRAFT WAY**  
**STEEPLE MORDEN, CAMBS**  
**EXISTING ELEVATIONS**

1:50  
 NOV.2023  
 KF1123.PL02