


10, BROOKS MALTING, KILN LANE, MISTLEY, ESSEX, CO11 1HP

Supplied by: [www.ukmapcentre.com](http://www.ukmapcentre.com)

Serial No:274525

Centre Coordinates:610910,231907

Production Date: 02/11/2023 10:48:30

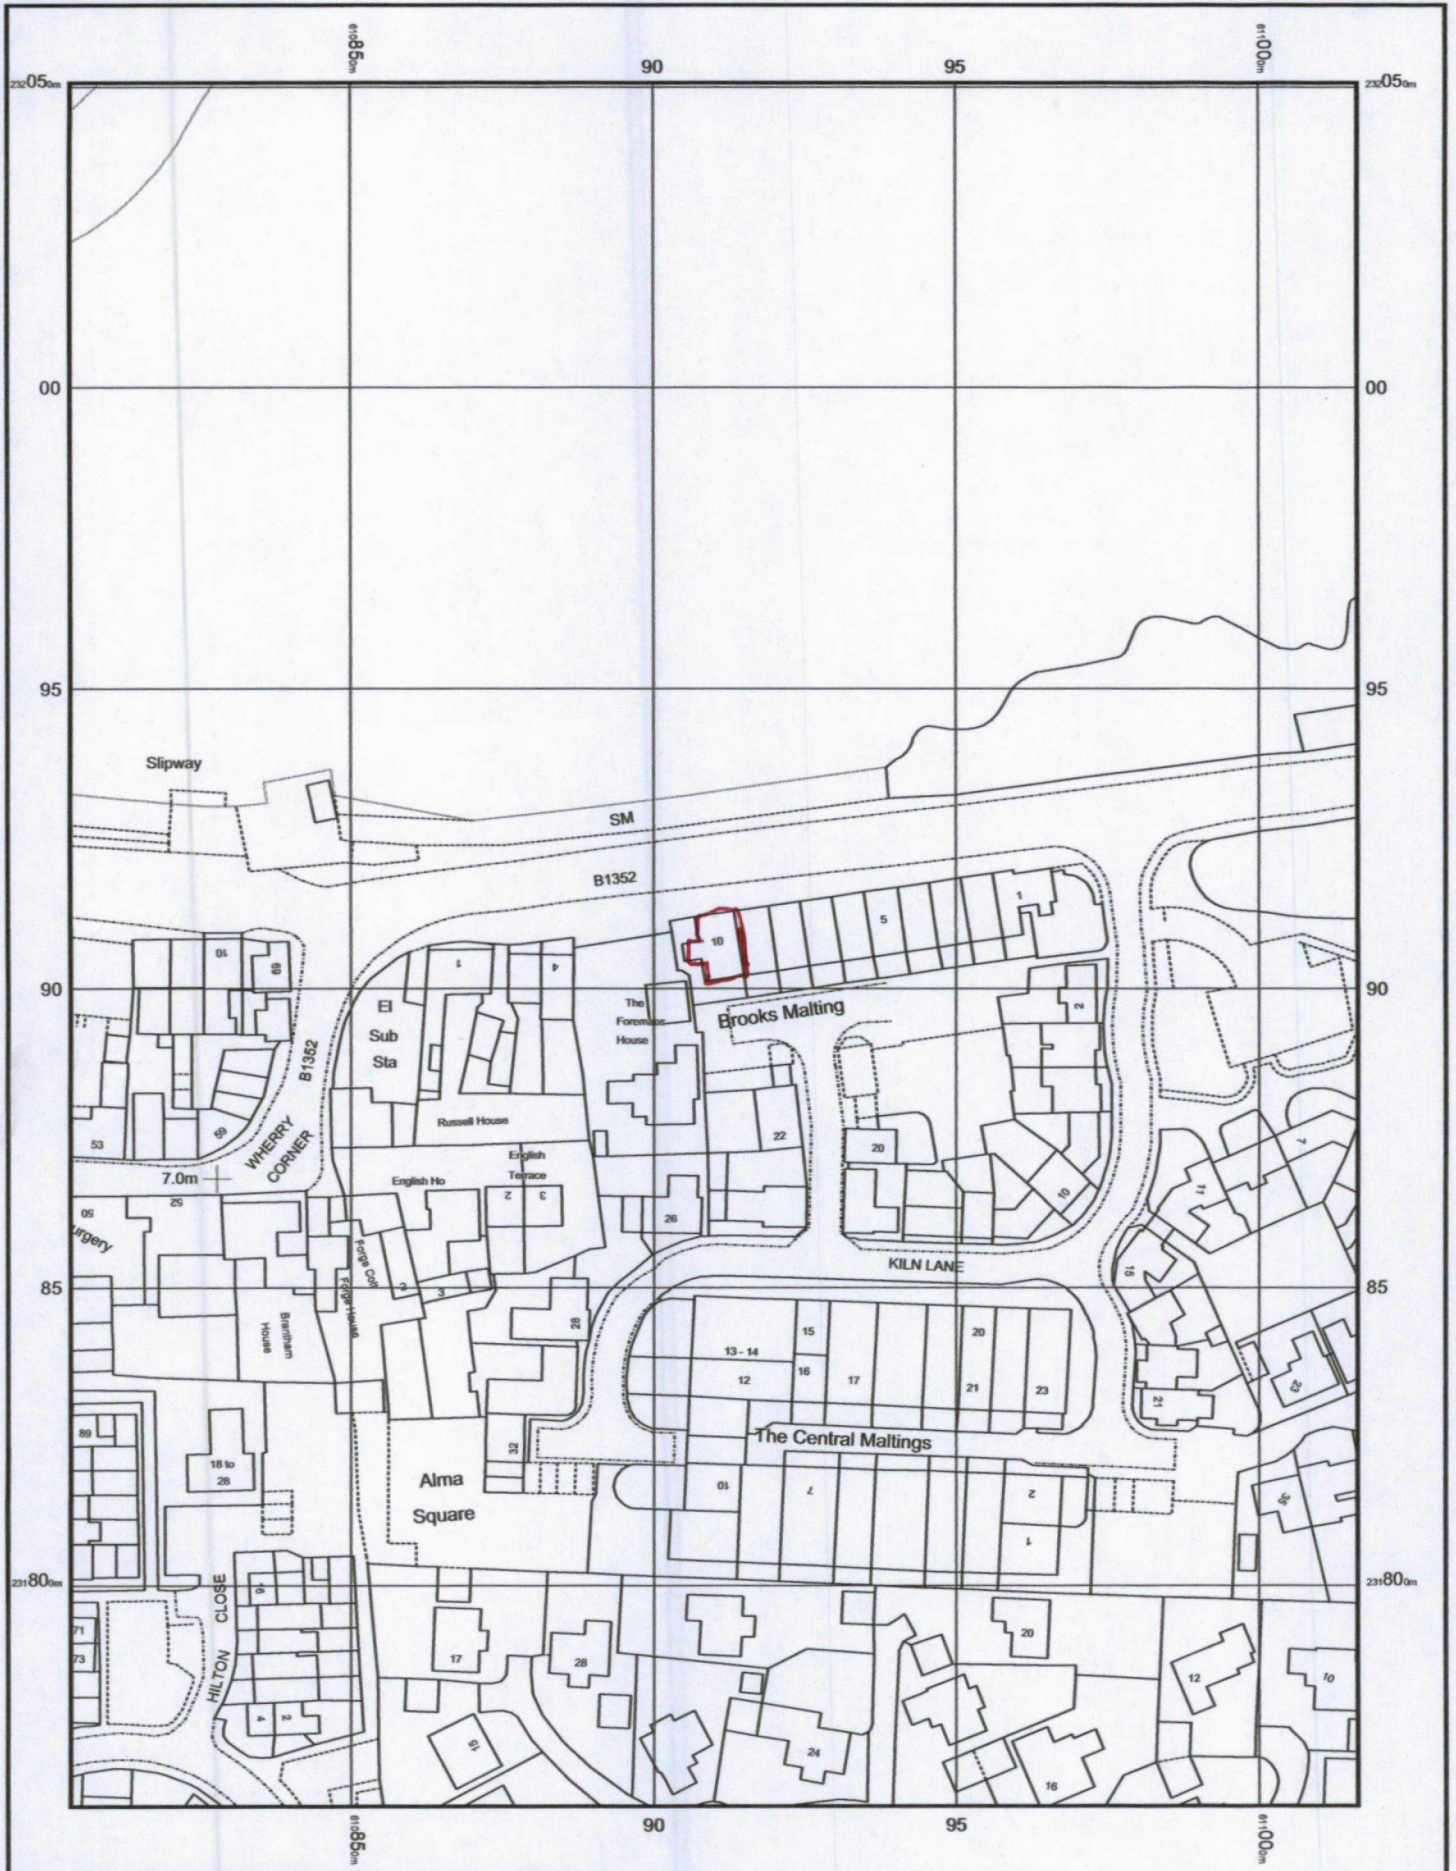

© Crown copyright and database rights 2023 Ordnance Survey 100048957.  
The representation of road, track or path is no evidence of a boundary or right of way. The representation of features as lines is no evidence of a property boundary.