

Any discrepancies should be reported immediately

Dimensions should be checked prior to approval of work, do not scale from this drawing.

©S.P. Cousins Joinery Ltd

Note

When printing off PDF's.

It is the responsibility of the user to verify that the resulting prints are to scale on the appropriate sized sheet.


Also that the scale bars on the plot measure correctly.

Note:

Any re-use or un-authorised reproductions with/ for industry competitors/ parties will be considered by S.P. Cousins Joinery Ltd as unlawful.

2440

1220

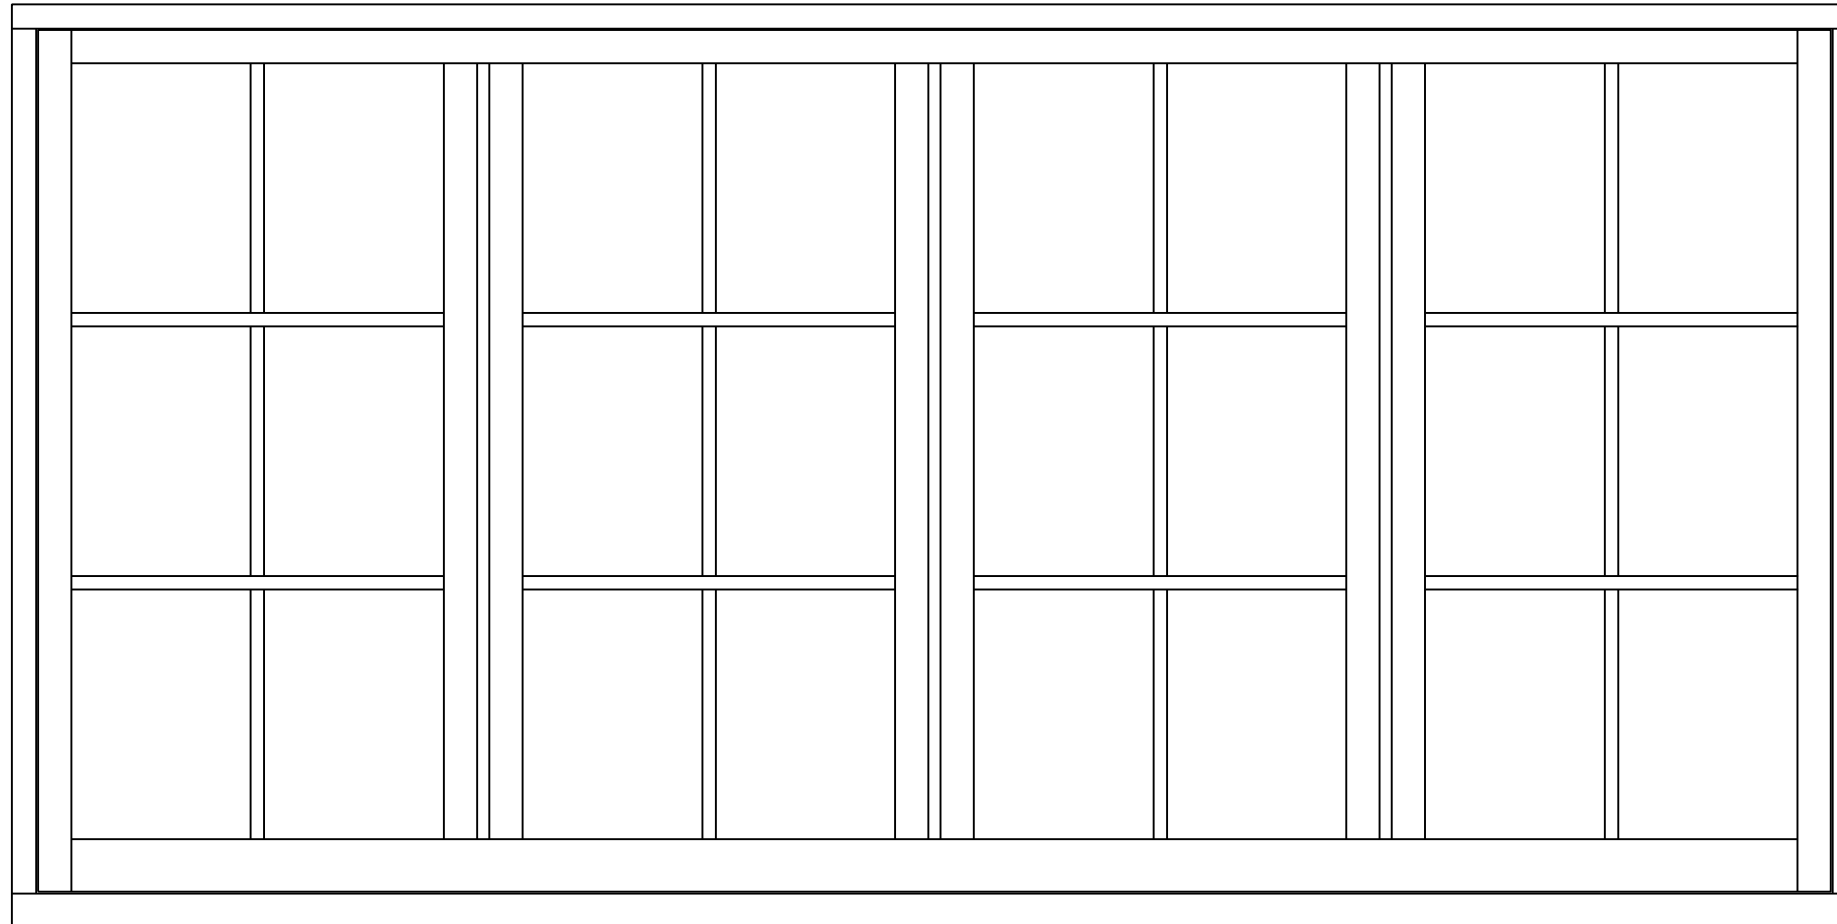

Date	Description	Rev

**S.P.Cousins
Joinery
Ltd**

Registered in England No
4495526 Wood Cottage, Main Road,
Wormingford, Colchester, Essex
C063AX

Tel:

E-mail:

spcwoodwork@gmail.com

Description
Project: Shirburn Mill
Drawing: Window GW 4
Revision: 1
Date: 04/10/2022
Scale: 1:10
Sheet Size: A3
Drawn: S PC & TWGC