
This drawing is copyright and must not be reproduced or copied to any third party without the written permission of DP Architectural Services Ltd. All dimensions must be checked on site. Only figured dimensions to be worked from.Discrepencies must be reported to DP Architectural Services Ltd before proceeding.

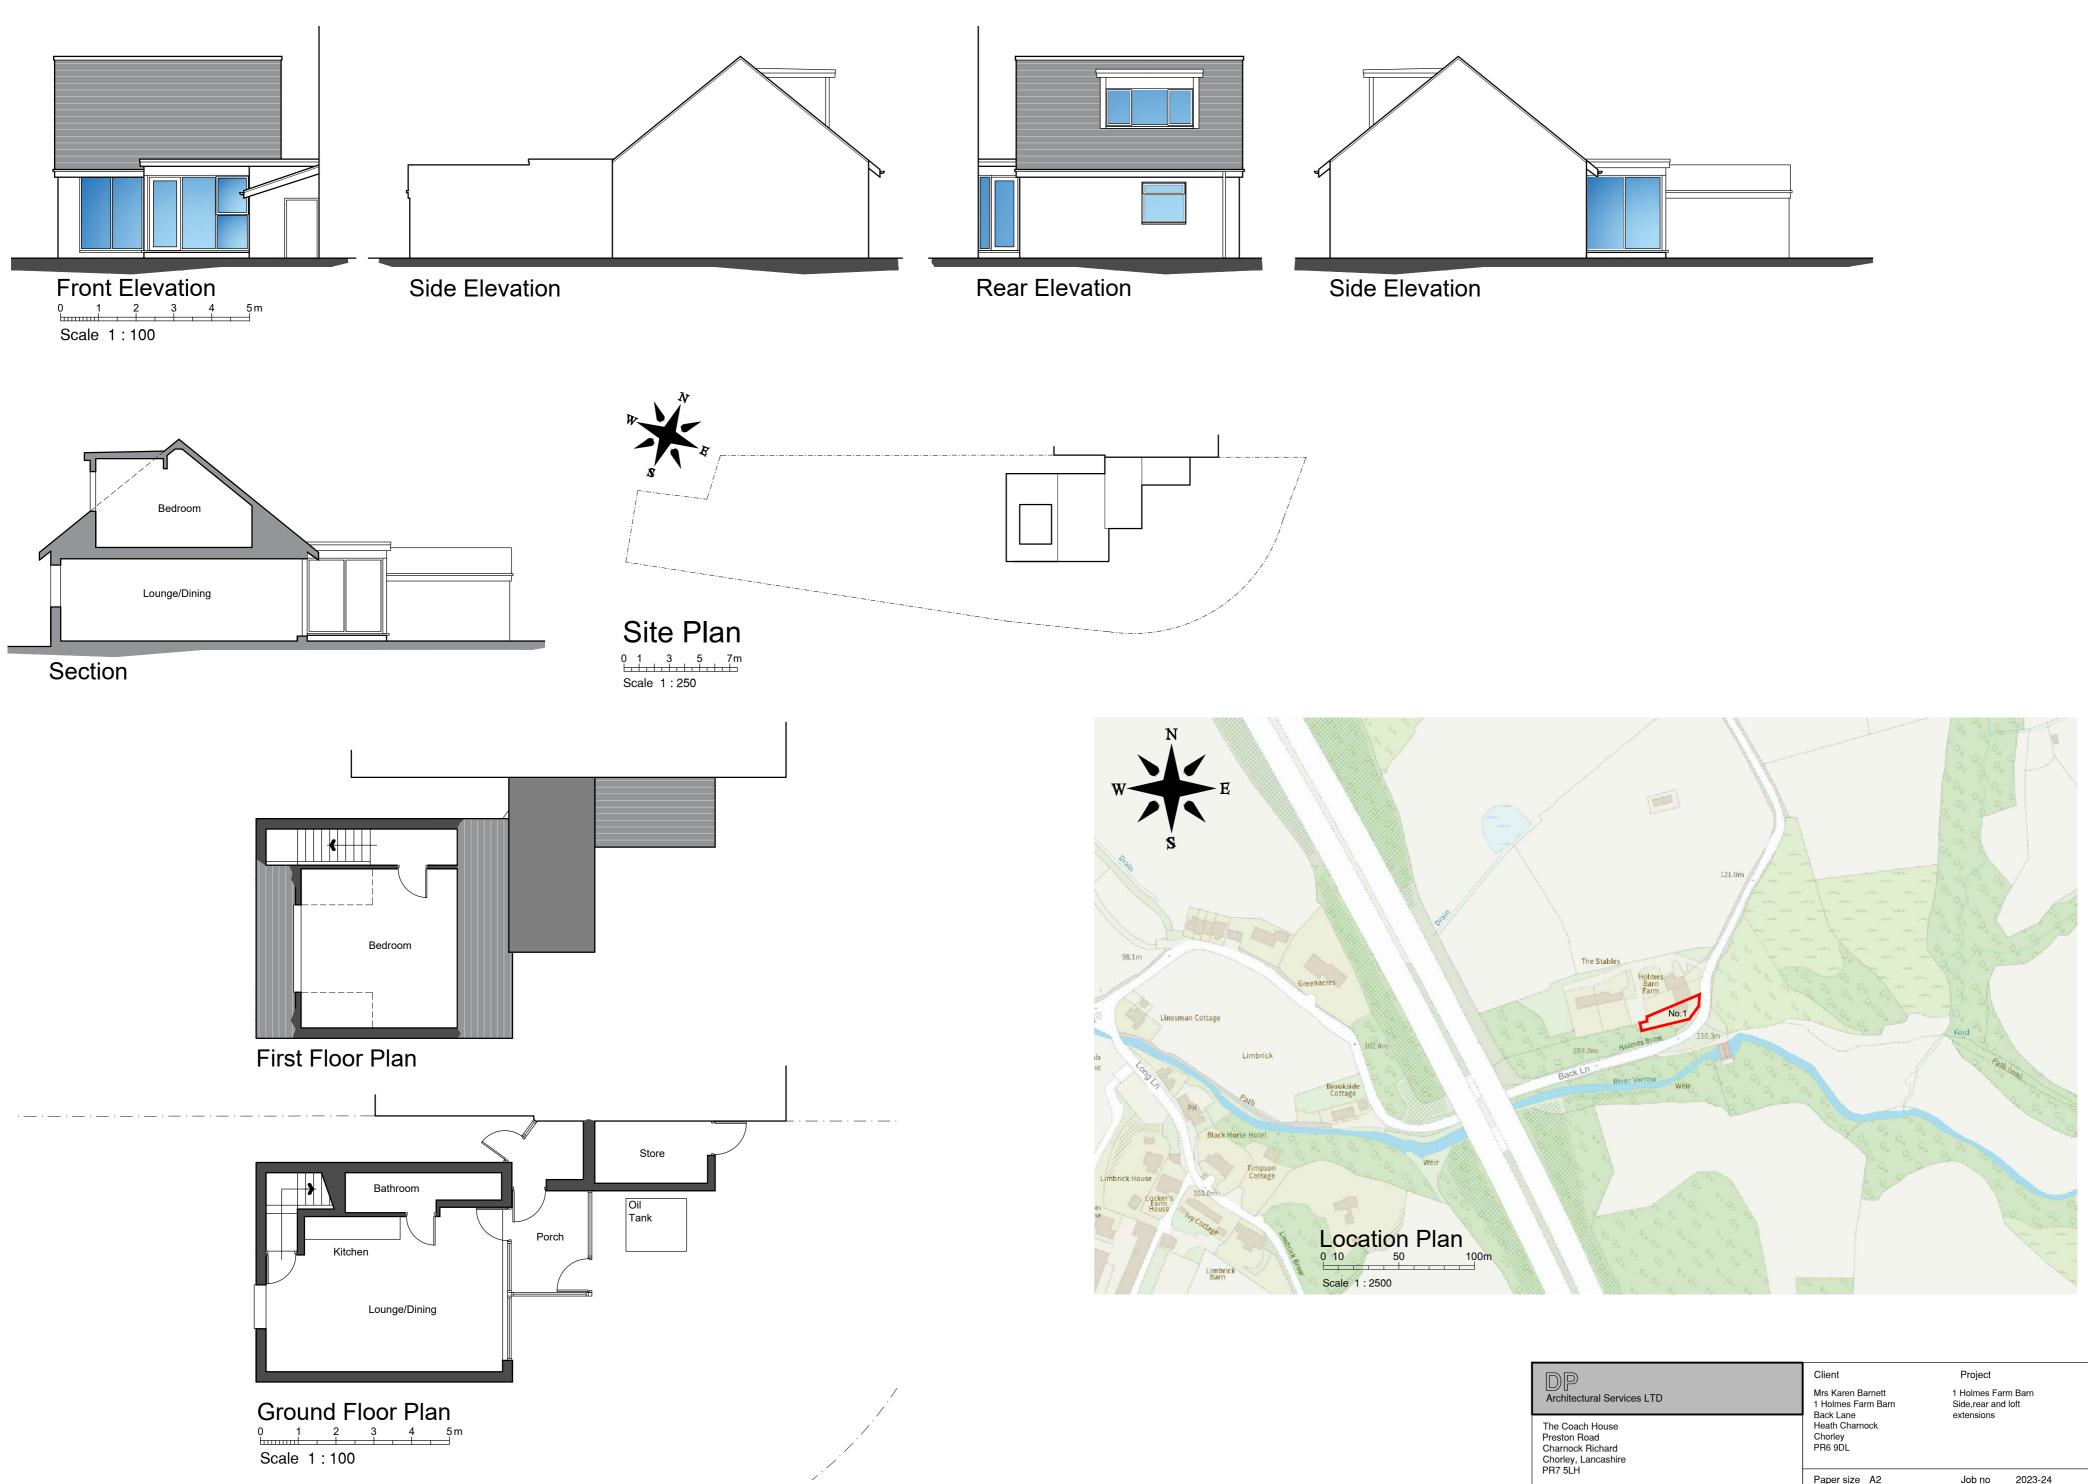

DP Architectural Services LTD	Client	Project	Drawings
	Mrs Karen Barnett 1 Holmes Farm Barn Back Lane Heath Charnock Chorley PR6 9DL	1 Holmes Farm Barn Side,rear and loft extensions	Plans as Existing
The Coach House Preston Road Charnock Richard Chorley, Lancashire PR7 5LH m. 07877 595100 t. 01257 471990 e.dparch69@gmail.com			
	Paper size A2 Date Oct 2023	Job no 2023-24 Scale 1:100/250/2500	Drawing no Ex01 Revision .