




South-East Elevation [from Haddington Place] as Existing [1:100]

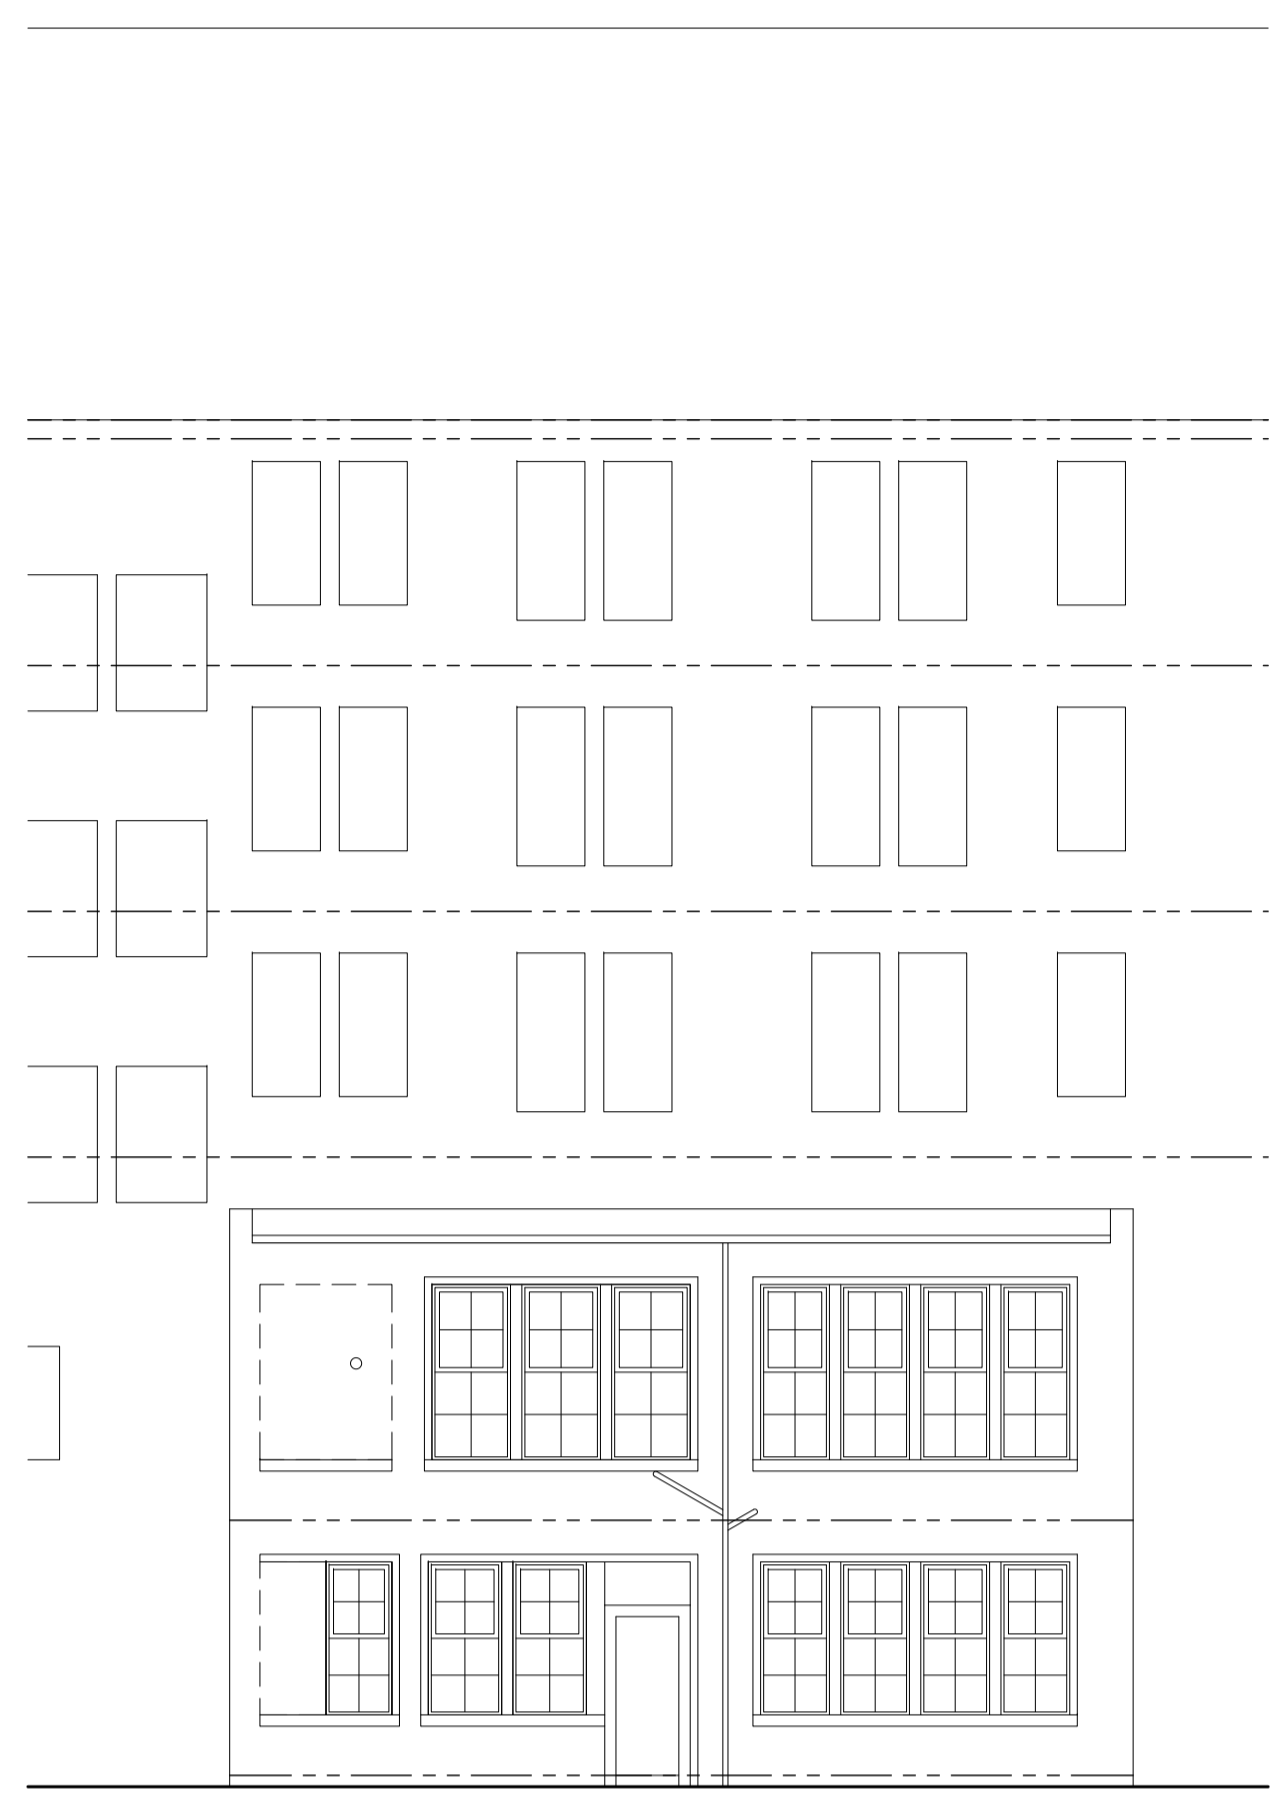


North-West Elevation [from Annandale Street Lane] as Existing [1:100]

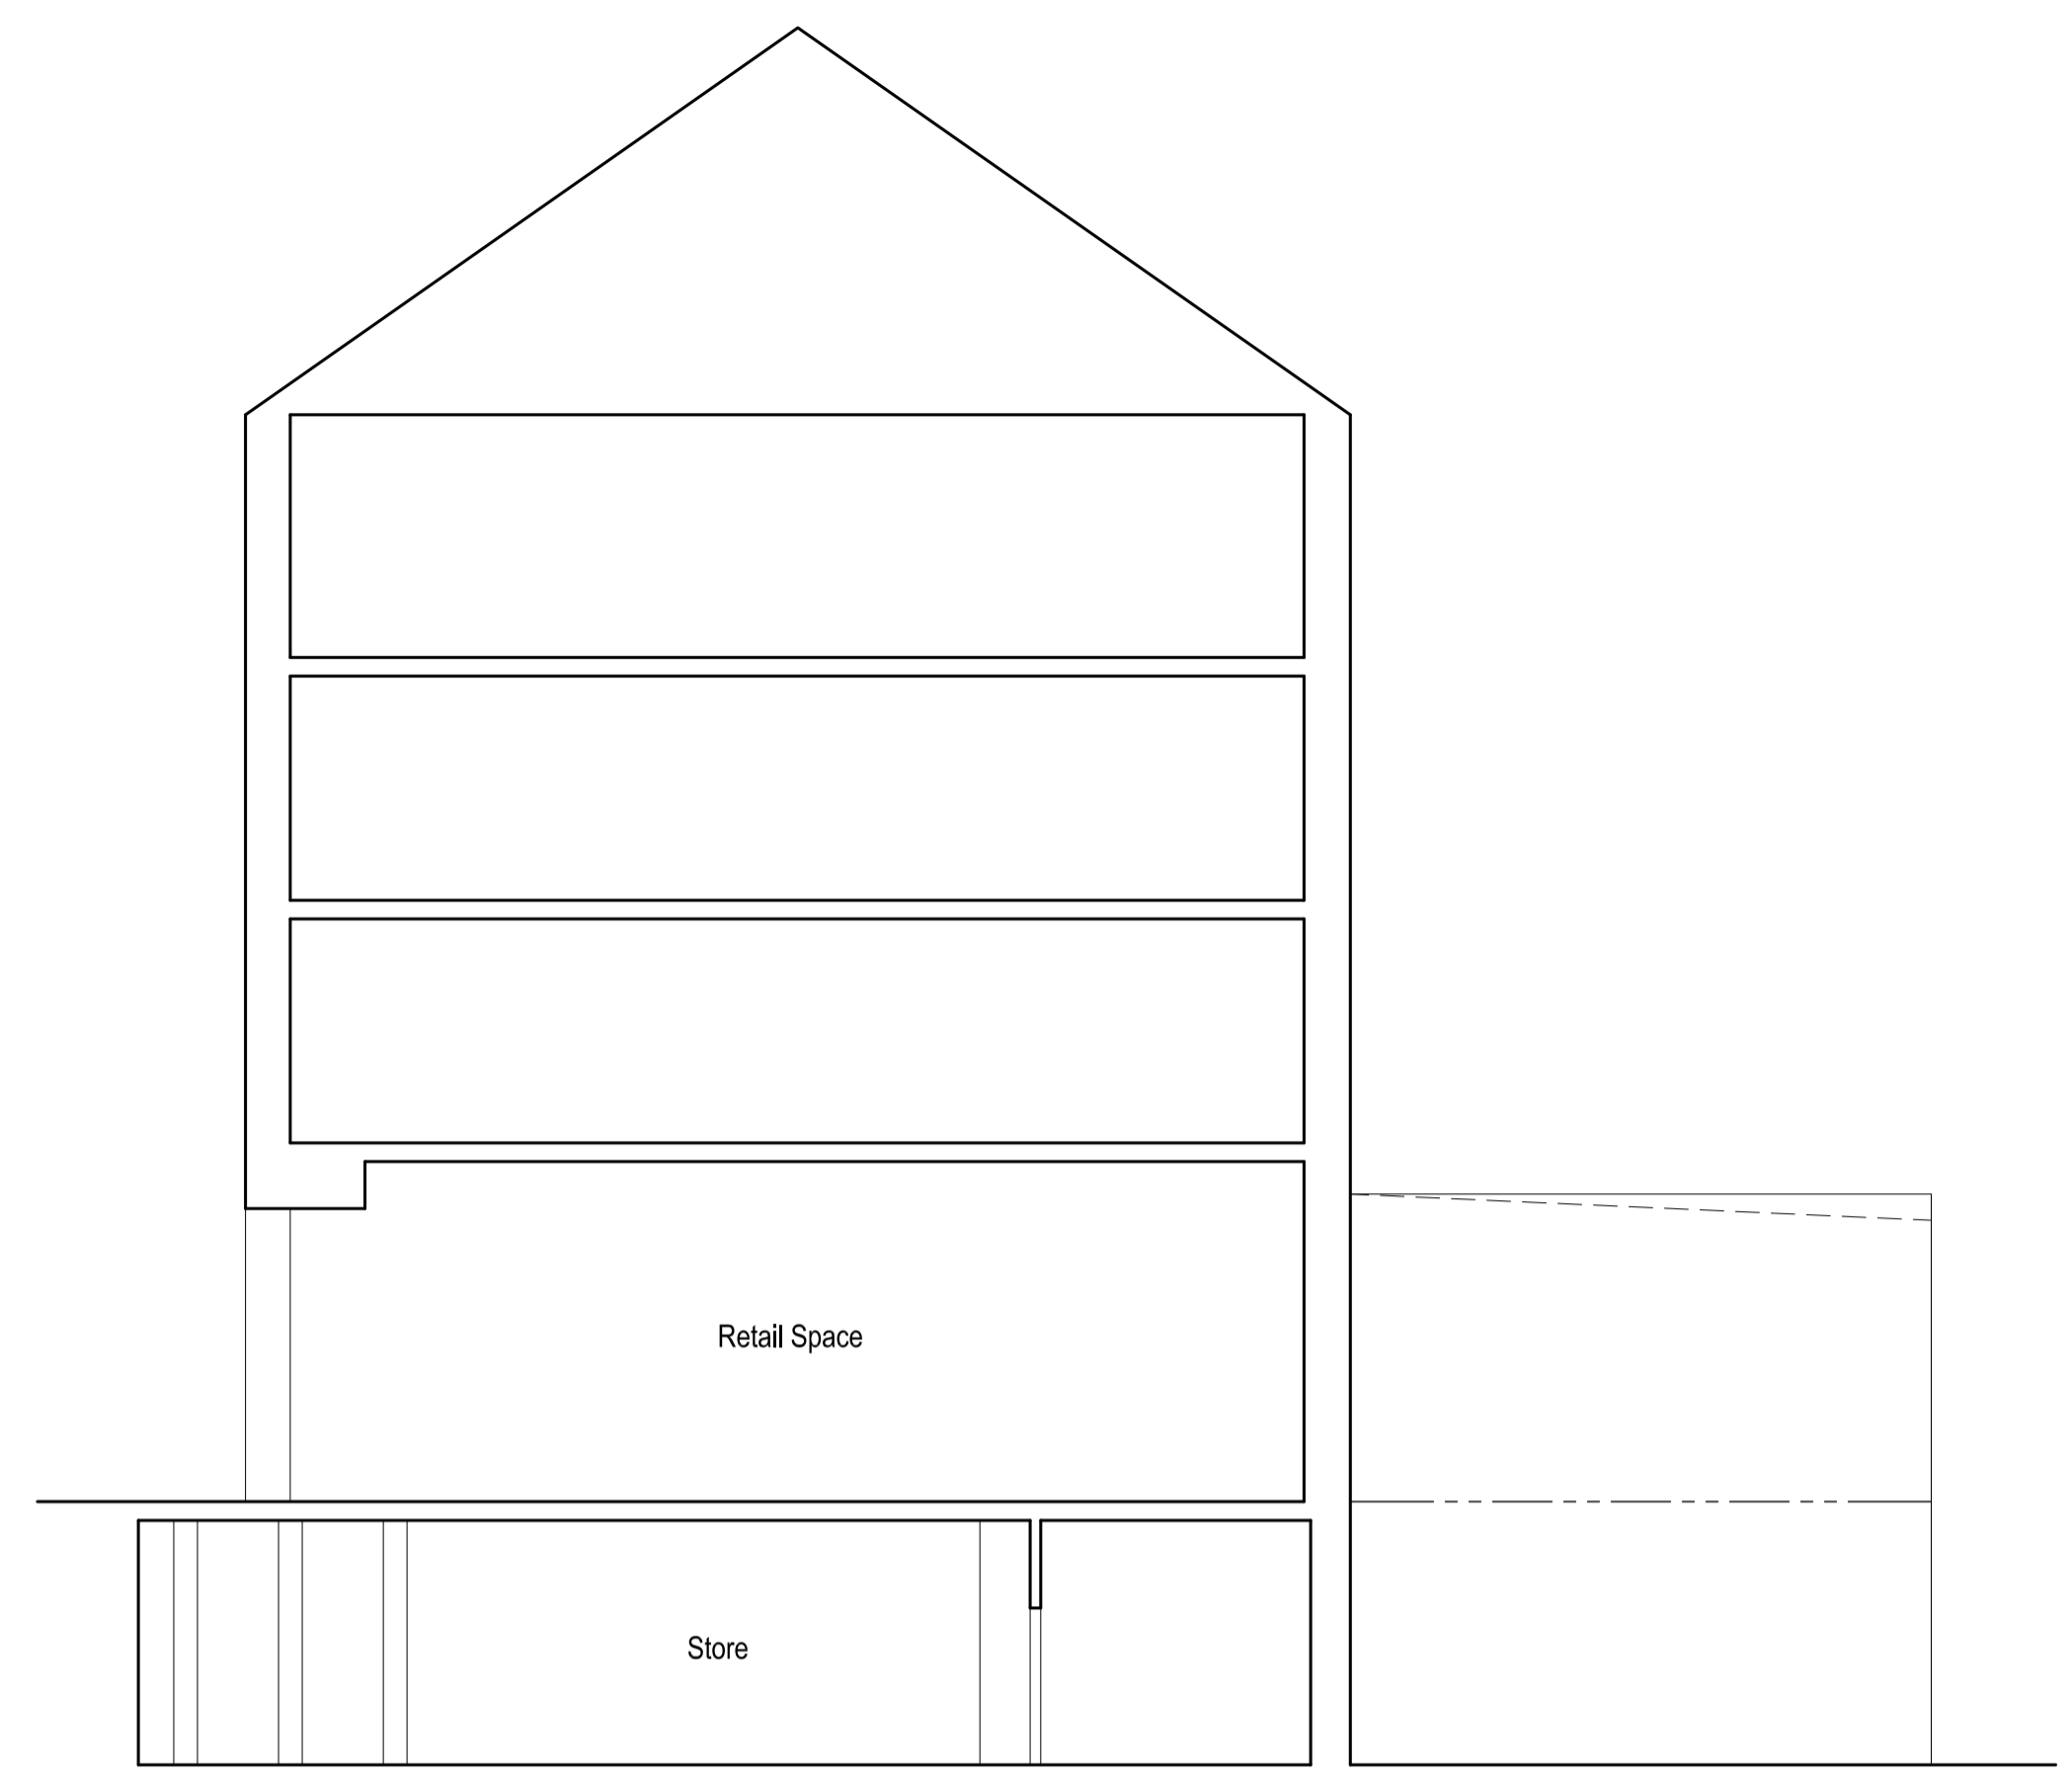

North-East Sectional Elevation [from Annandale Street Lane] as Existing [1:100]

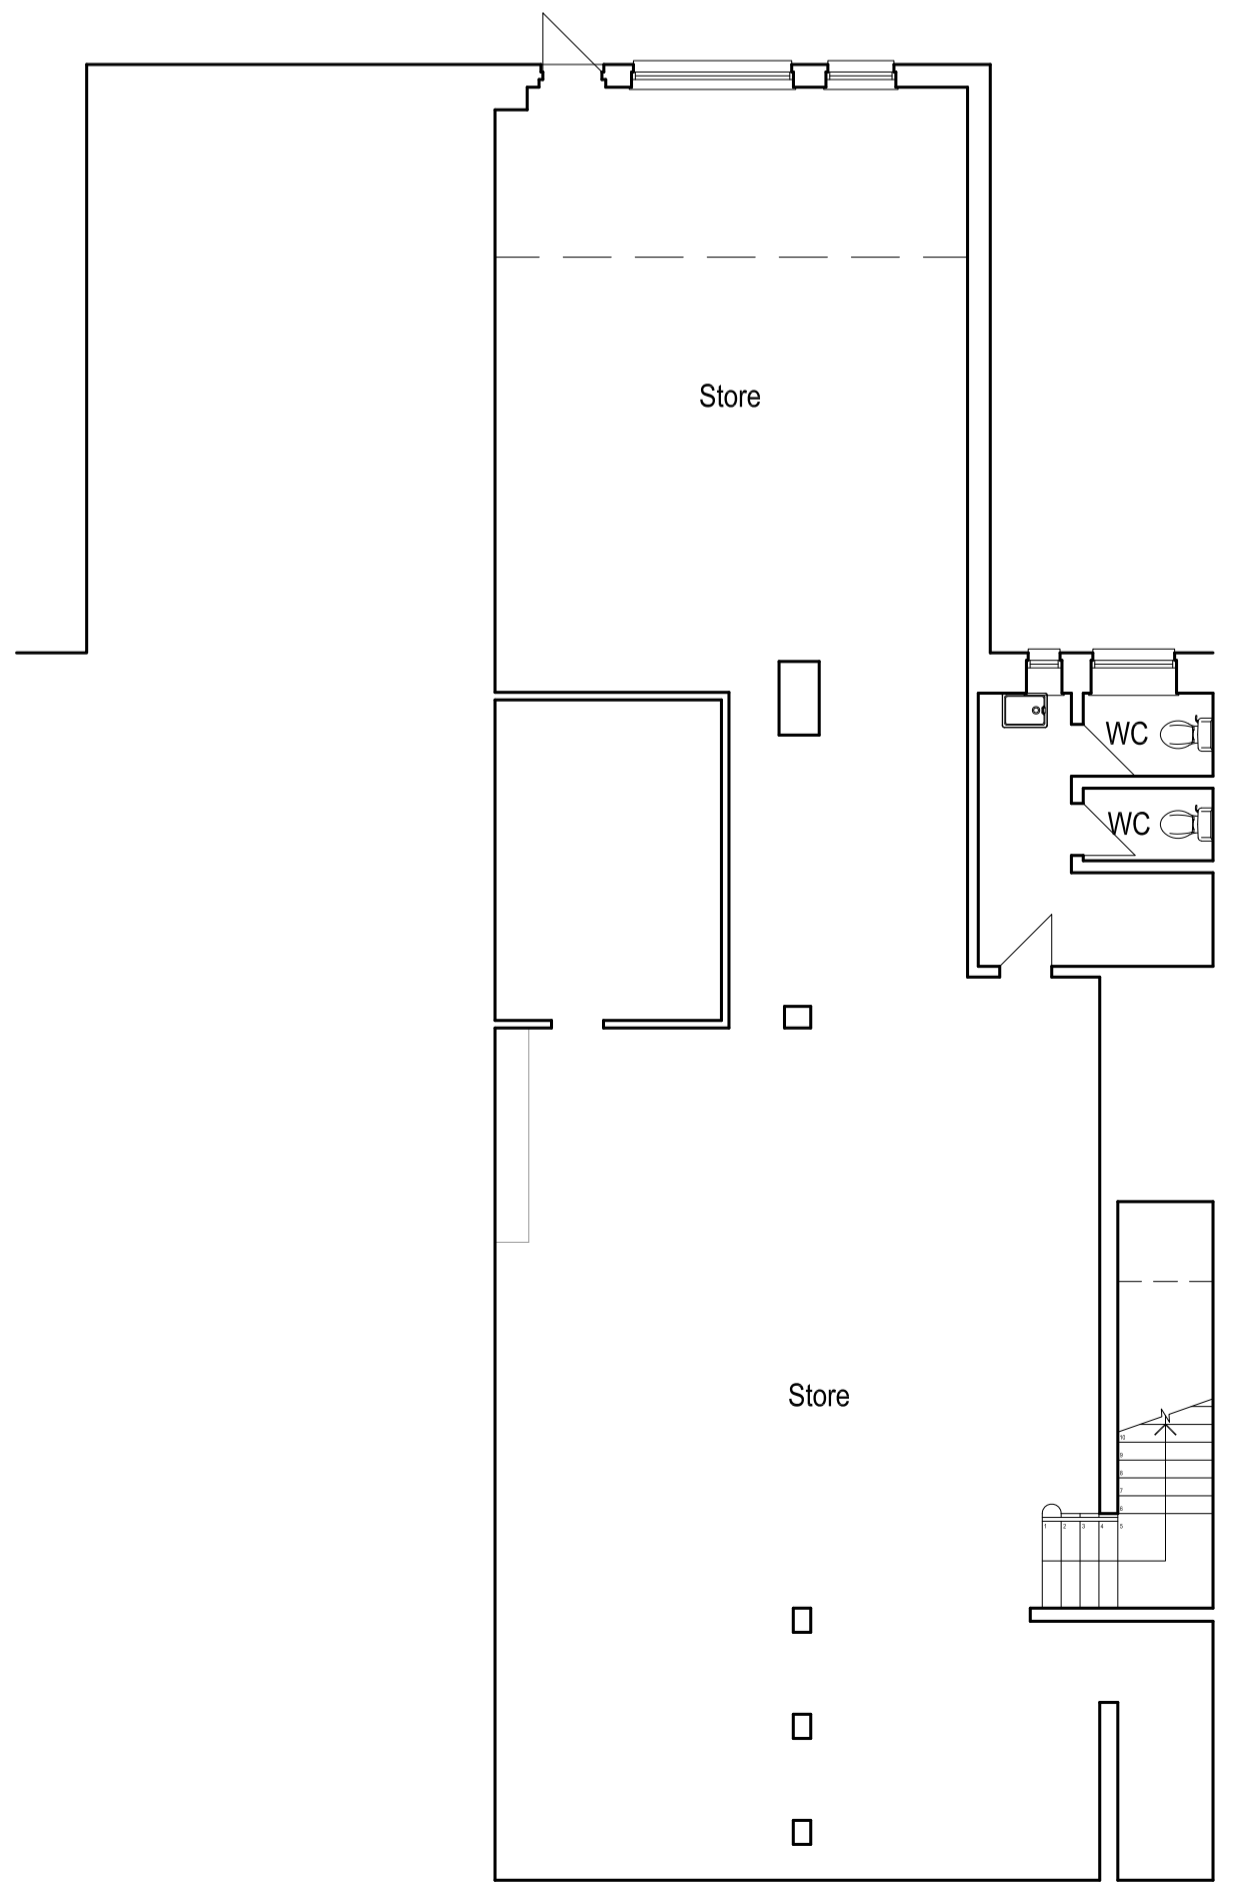

Lower Ground Floor Plan as Existing [1:100]

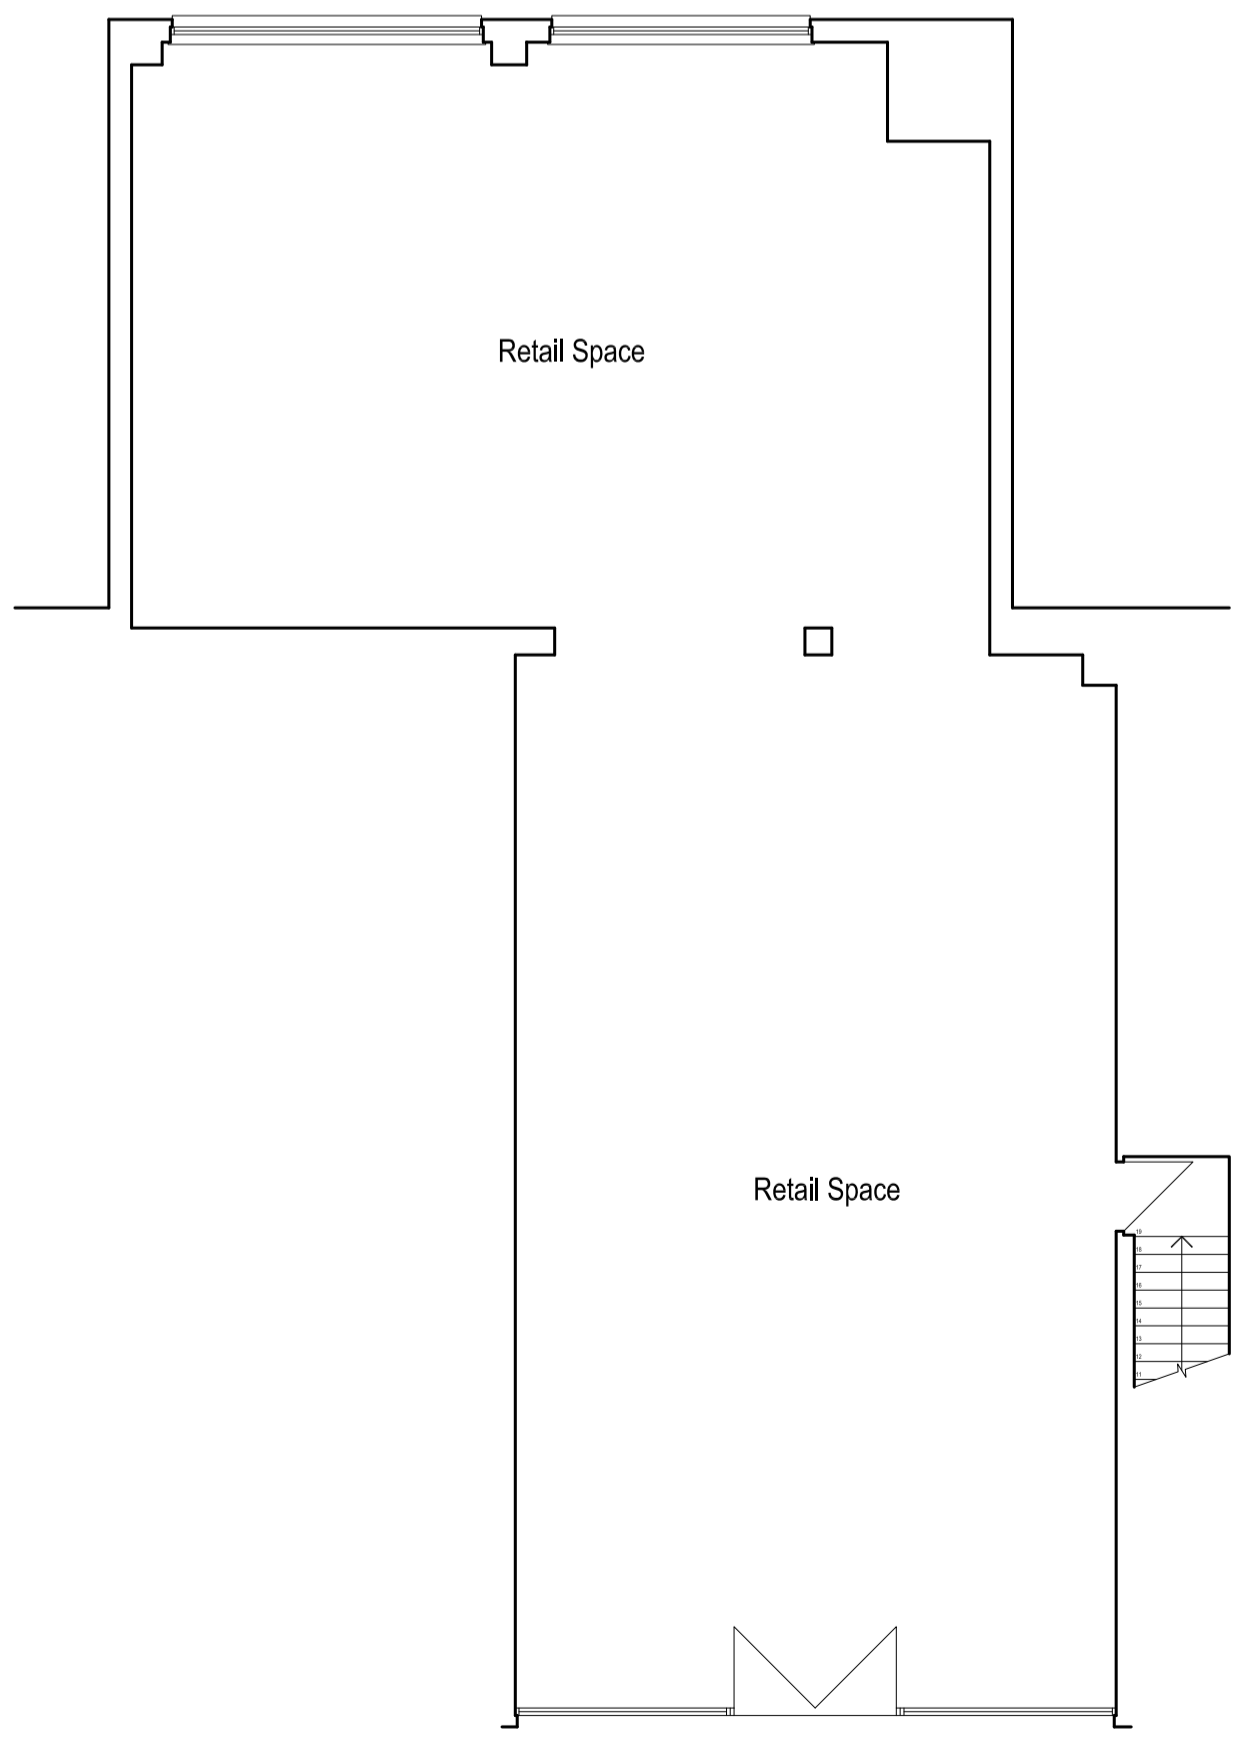

Ground Floor Plan as Existing [1:100]