

Alterations to
33B Haddington Place
Edinburgh


Location Plan

EXISTING


19007 - E01

1:1250

PS

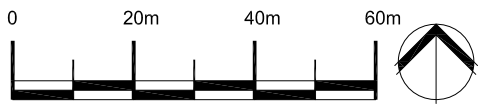

SCALE 1:1250

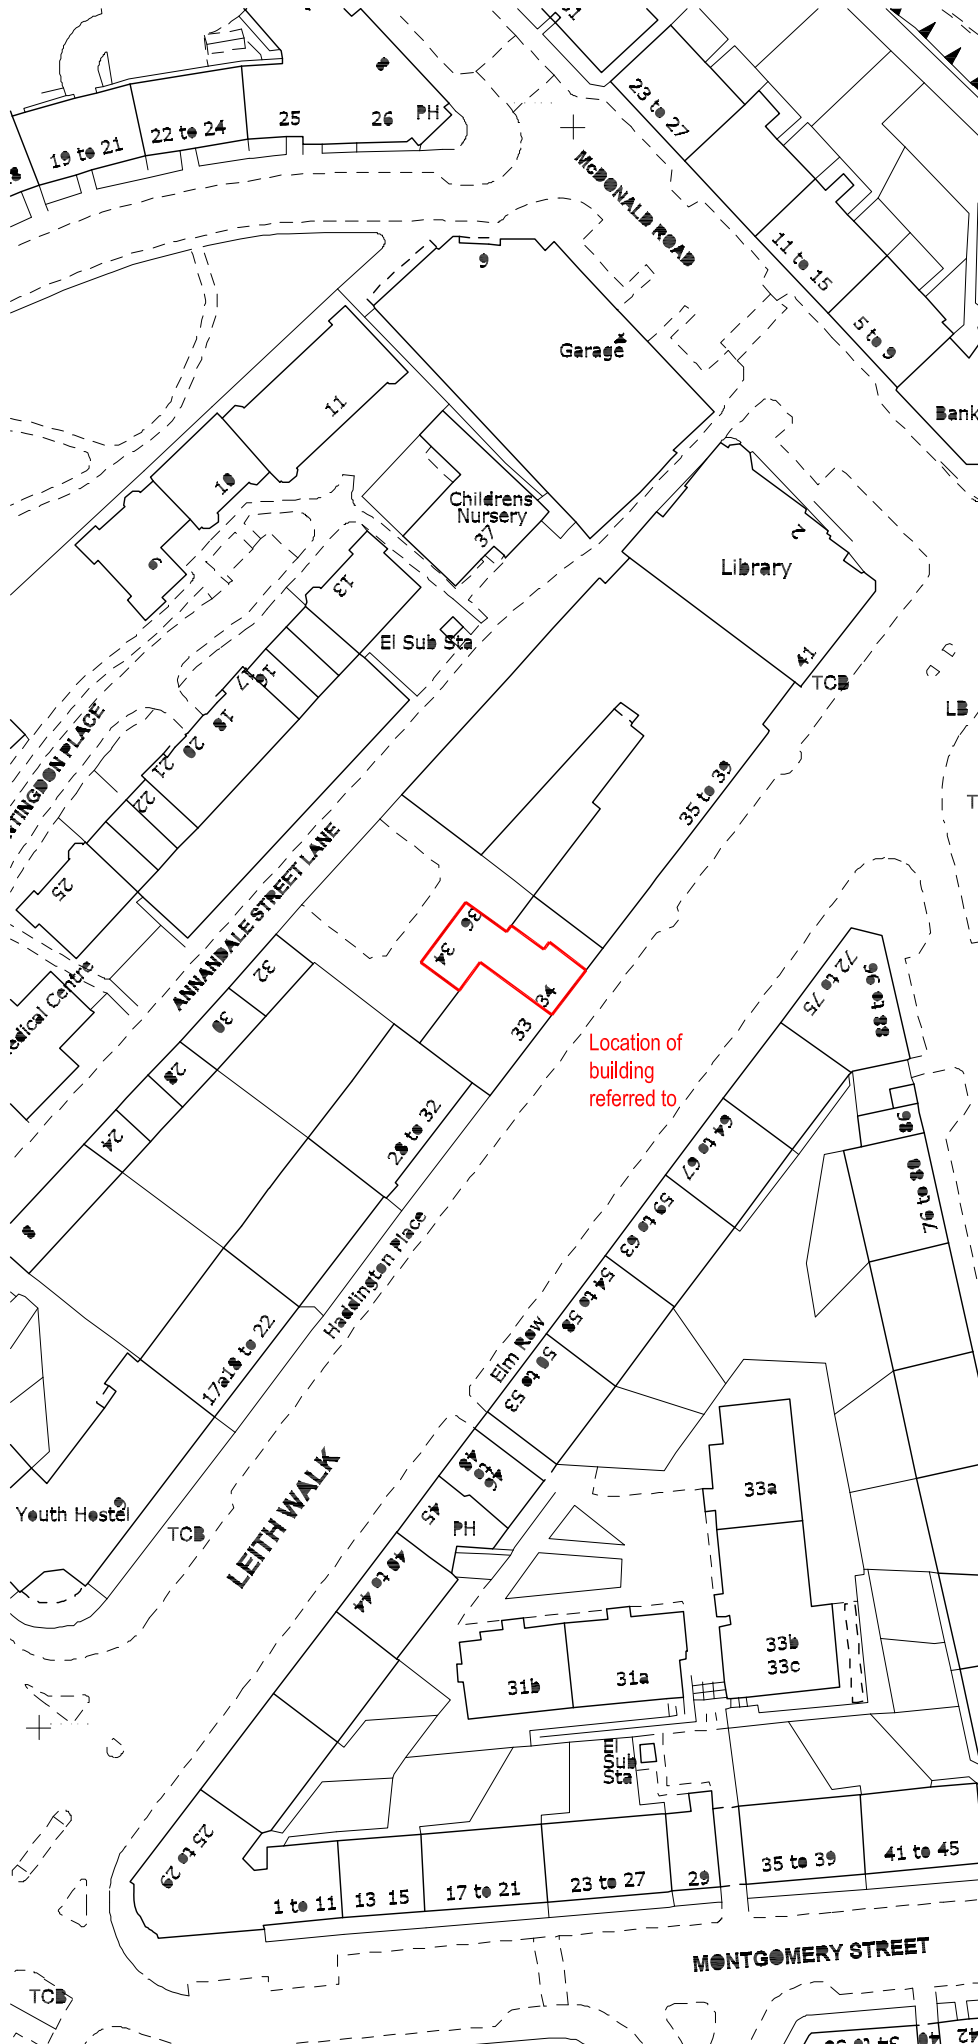

Unless otherwise assigned, the copyright of this drawing is reserved by QB Wood Architects Limited and is issued with the caveat that it is not copied or disclosed to any third party, either wholly or in part, without the written permission of QB Wood Architects Limited.

Variations and modifications to work shown in this drawing should not be carried out without written permission of QB Wood Architects Limited, who accept no liability whatsoever for alterations made to this drawing by any third party other than themselves.

All works to comply in every respect with the current Scottish Building Standards (Scotland) Regulations 2004 and all current amendments.

All works to comply with the relevant Codes of Practice and British Standards and shall be carried out to the highest standard of craftsmanship by skilled and qualified persons of the respective trades and in accordance with good building practice.

The contractor shall be responsible for making contact with the respective statutory authorities and establish the location of all existing services. The contractor shall ensure compliance with the Local Authority regulations.

Do not scale from this drawing at any time. Use figured dimensions only. All setting out dimensions are to be confirmed prior to the commencement of any associated works, with any discrepancies reported to the architect immediately.

All dimensions are to the structure and exclude any plaster / plasterboard finishes.

project title status drawing scale ref

notes