






**01** EAST (FRONT) ELEVATION  
SCALE 1:100

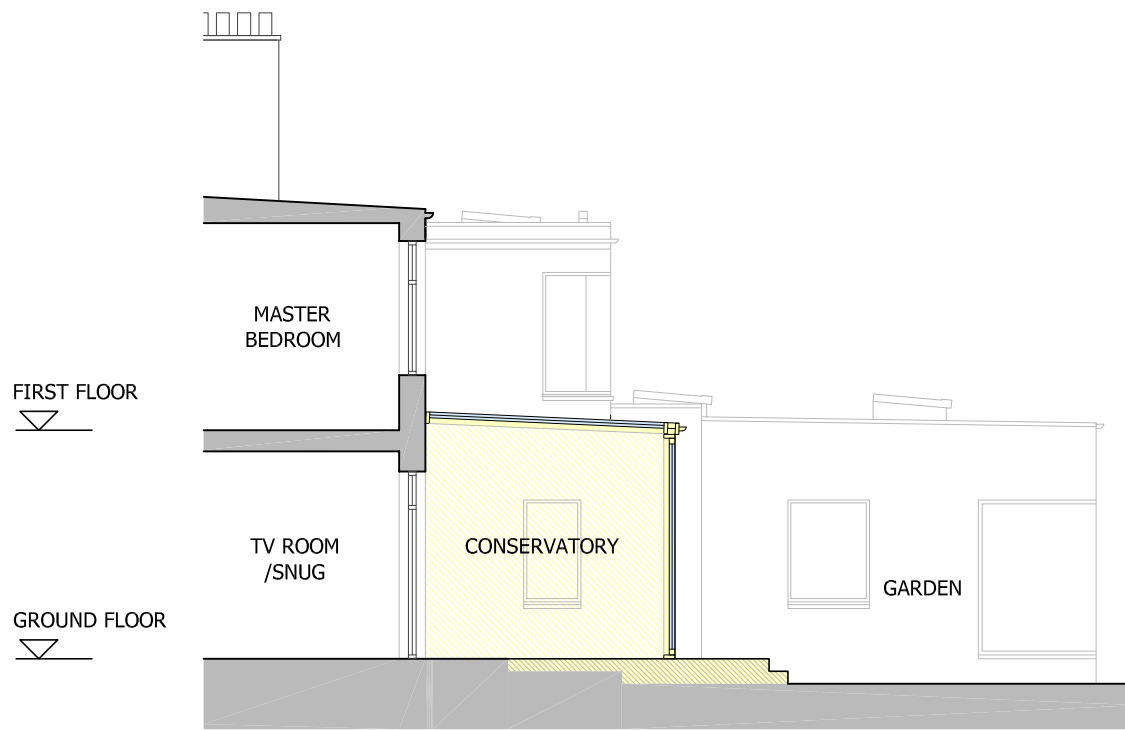

**05** SECTION AA  
SCALE 1:100

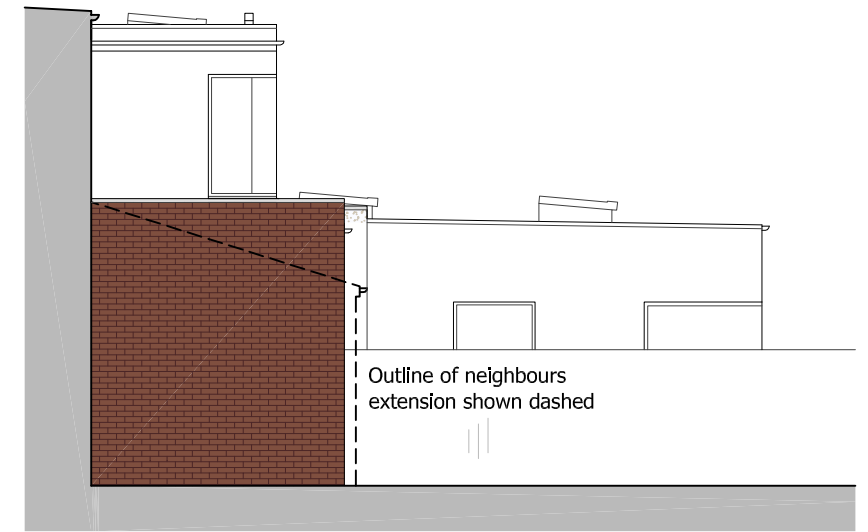

**04** SOUTH (SIDE) ELEVATION  
SCALE 1:100

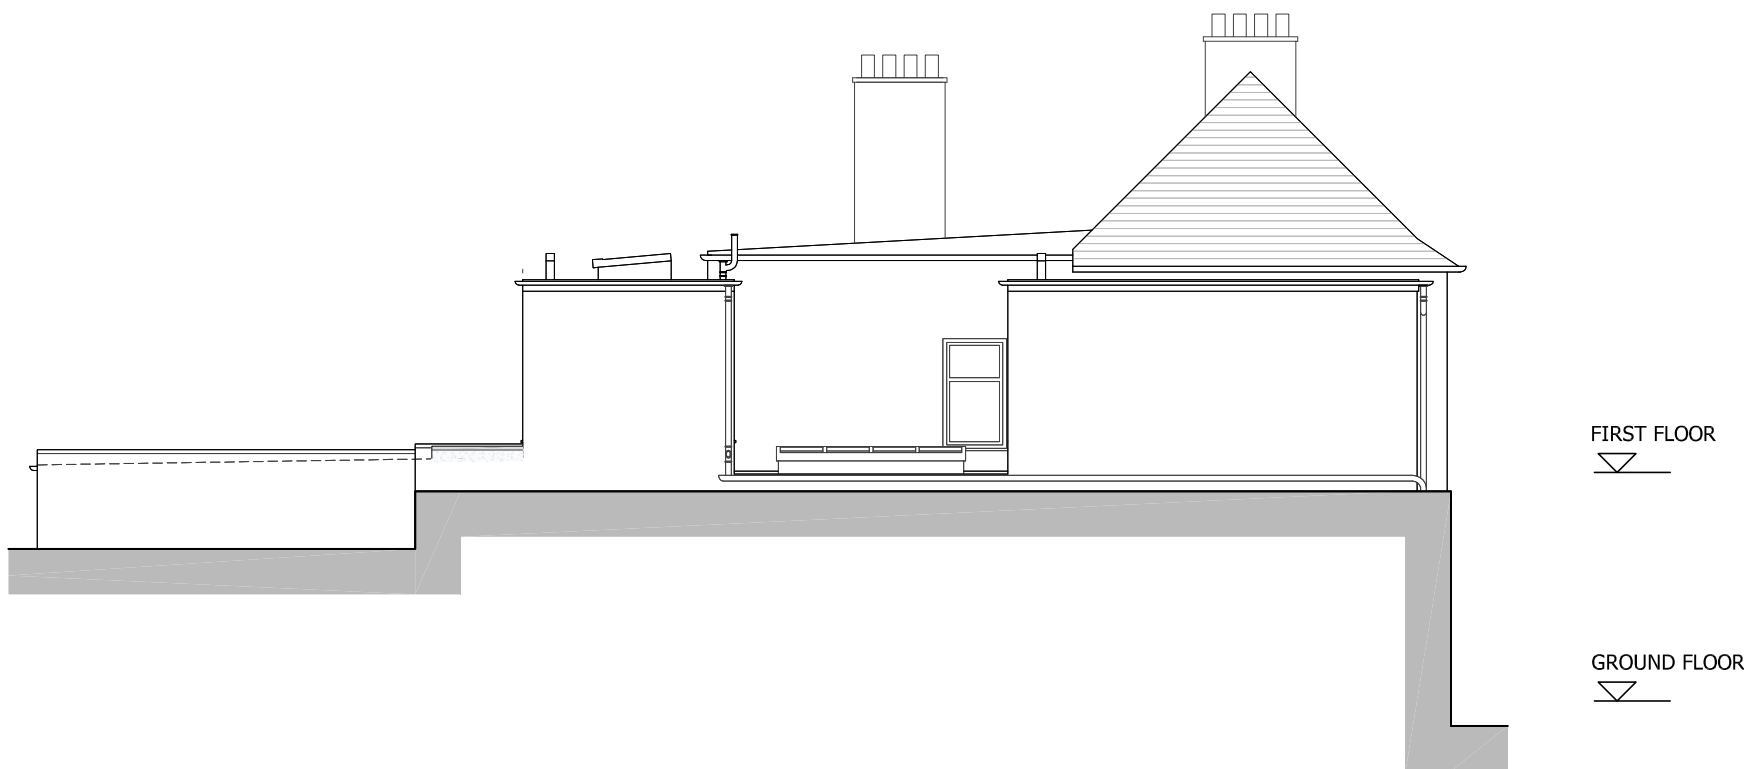

**02** NORTH (SIDE) ELEVATION  
SCALE 1:100



**03** WEST (REAR) ELEVATION  
SCALE 1:100

**MATERIALS**


PPC Aluminium framed glazing and sliding doors and windows to conservatory.

Brickwork to boundary wall.

Aluminium trims to parapets to match existing.

Precast concrete Cills to match existing.

White render to match existing to new parapets etc.

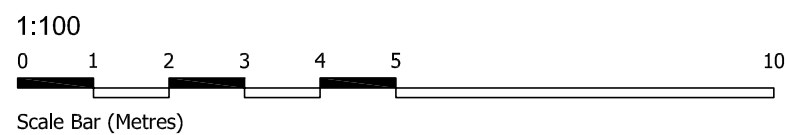

REV.	DESCRIPTION	DATE	DRAWN	CHKD.	STAGE	STATUS	PROJECT	DRAWING TITLE	Chartered architects and interior designers The Design Place One 39 Braid Farm Road Edinburgh EH10 6LE T. 0131 452 8590 F. 0131 452 8591 admin@krarchitects.co.uk www.krarchitects.co.uk	<b>KRA</b> KENNETH REID ARCHITECTS	DATE	SCALE	DRAWN	CHECKED
					PLANNING	FORMAL	11 CLARK ROAD, EDINBURGH, EH5 3BG	ELEVATIONS AS PROPOSED			OCT 2023	1:100@A3	FC	KR
					CLIENT						CONTRACT NO.	DRAWING NO.	REVISION	
					CASTOR/HAMMOND						1573	PL(2-005)		
© KENNETH REID ARCHITECTS - DO NOT SCALE DRAWING - ALL DIMENSIONS TO BE CONFIRMED ON SITE														