

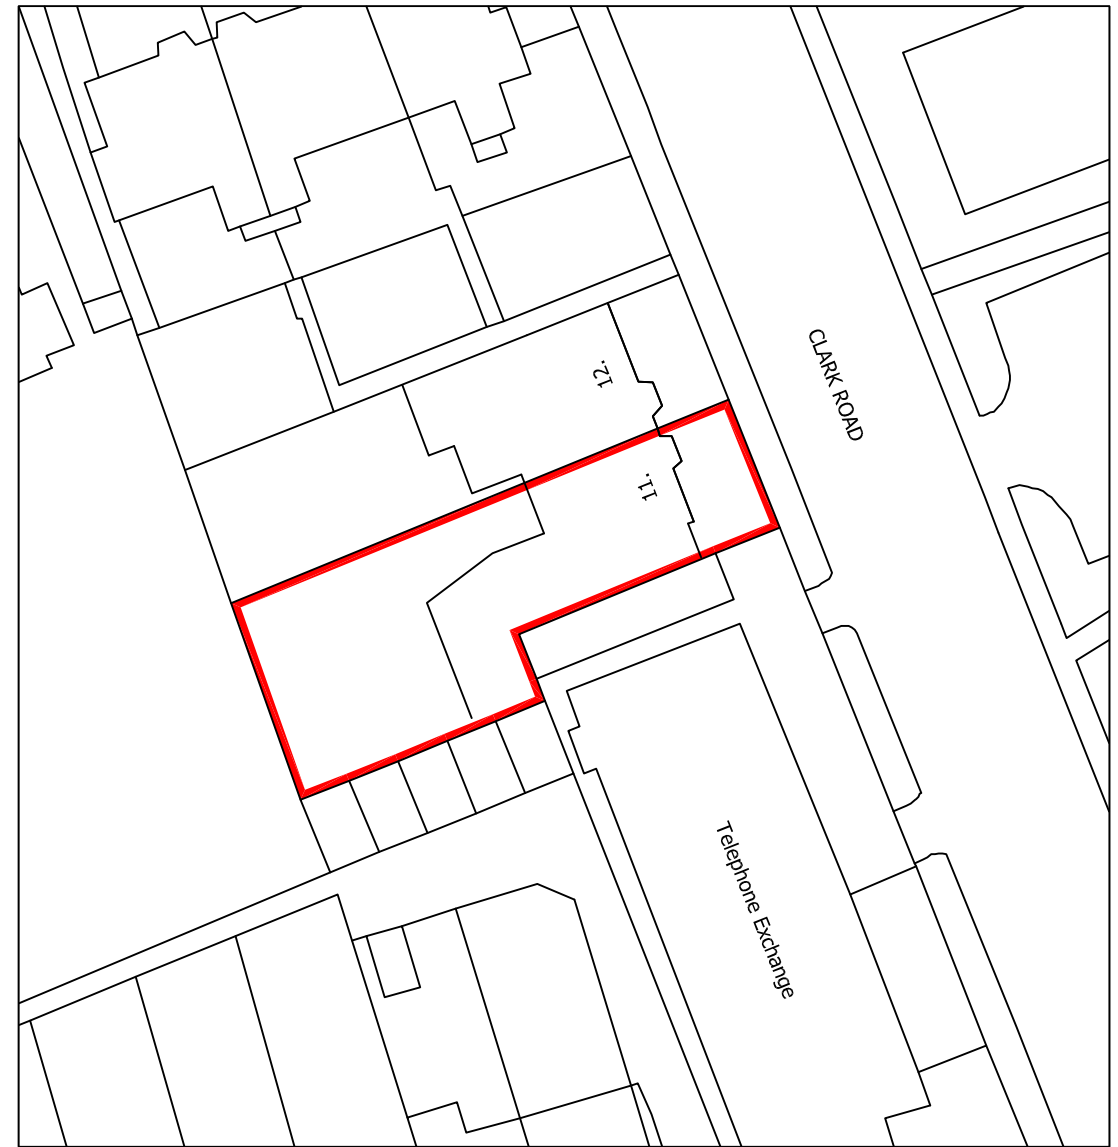
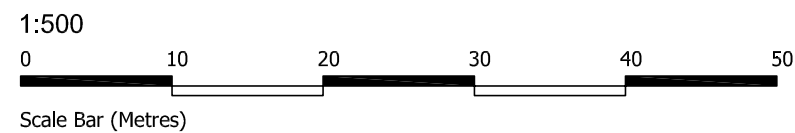


01 LOCATION PLAN
SCALE 1:1250 @ A3

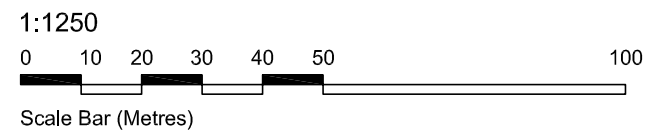

02 BLOCK PLAN
SCALE 1:500 @ A3

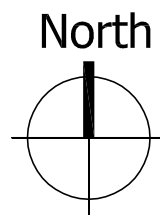

| | | | | | | | | | | | | | |
|------|-------------|------|-------|-------|----------------|--------|--------------------------------------|--------------------------|---|---|-------------|----------|---------|
| REV. | DESCRIPTION | DATE | DRAWN | CHKD. | STAGE | STATUS | PROJECT | DRAWING TITLE | Chartered architects and interior designers The Design Place One 39 Braid Farm Road Edinburgh EH10 6LE T: 0131 452 8590 F: 0131 452 8591 admin@krarchitects.co.uk www.krarchitects.co.uk | DATE | SCALE | DRAWN | CHECKED |
| | | | | | PLANNING | FORMAL | 11 CLARK ROAD, EDINBURGH, EH5 3BG | LOCATION & BLOCK PLAN | | OCT 2023 | VAR.@A3 | FC | KR |
| | CLIENT | | | | CASTOR/HAMMOND | | | | | CONTRACT NO. | DRAWING NO. | REVISION | |
| | | | | | | | | | | 1573 | PL(2-)-001 | | |
| | | | | | | | | | | © KENNETH REID ARCHITECTS - DO NOT SCALE DRAWING - ALL DIMENSIONS TO BE CONFIRMED ON SITE | | | |