

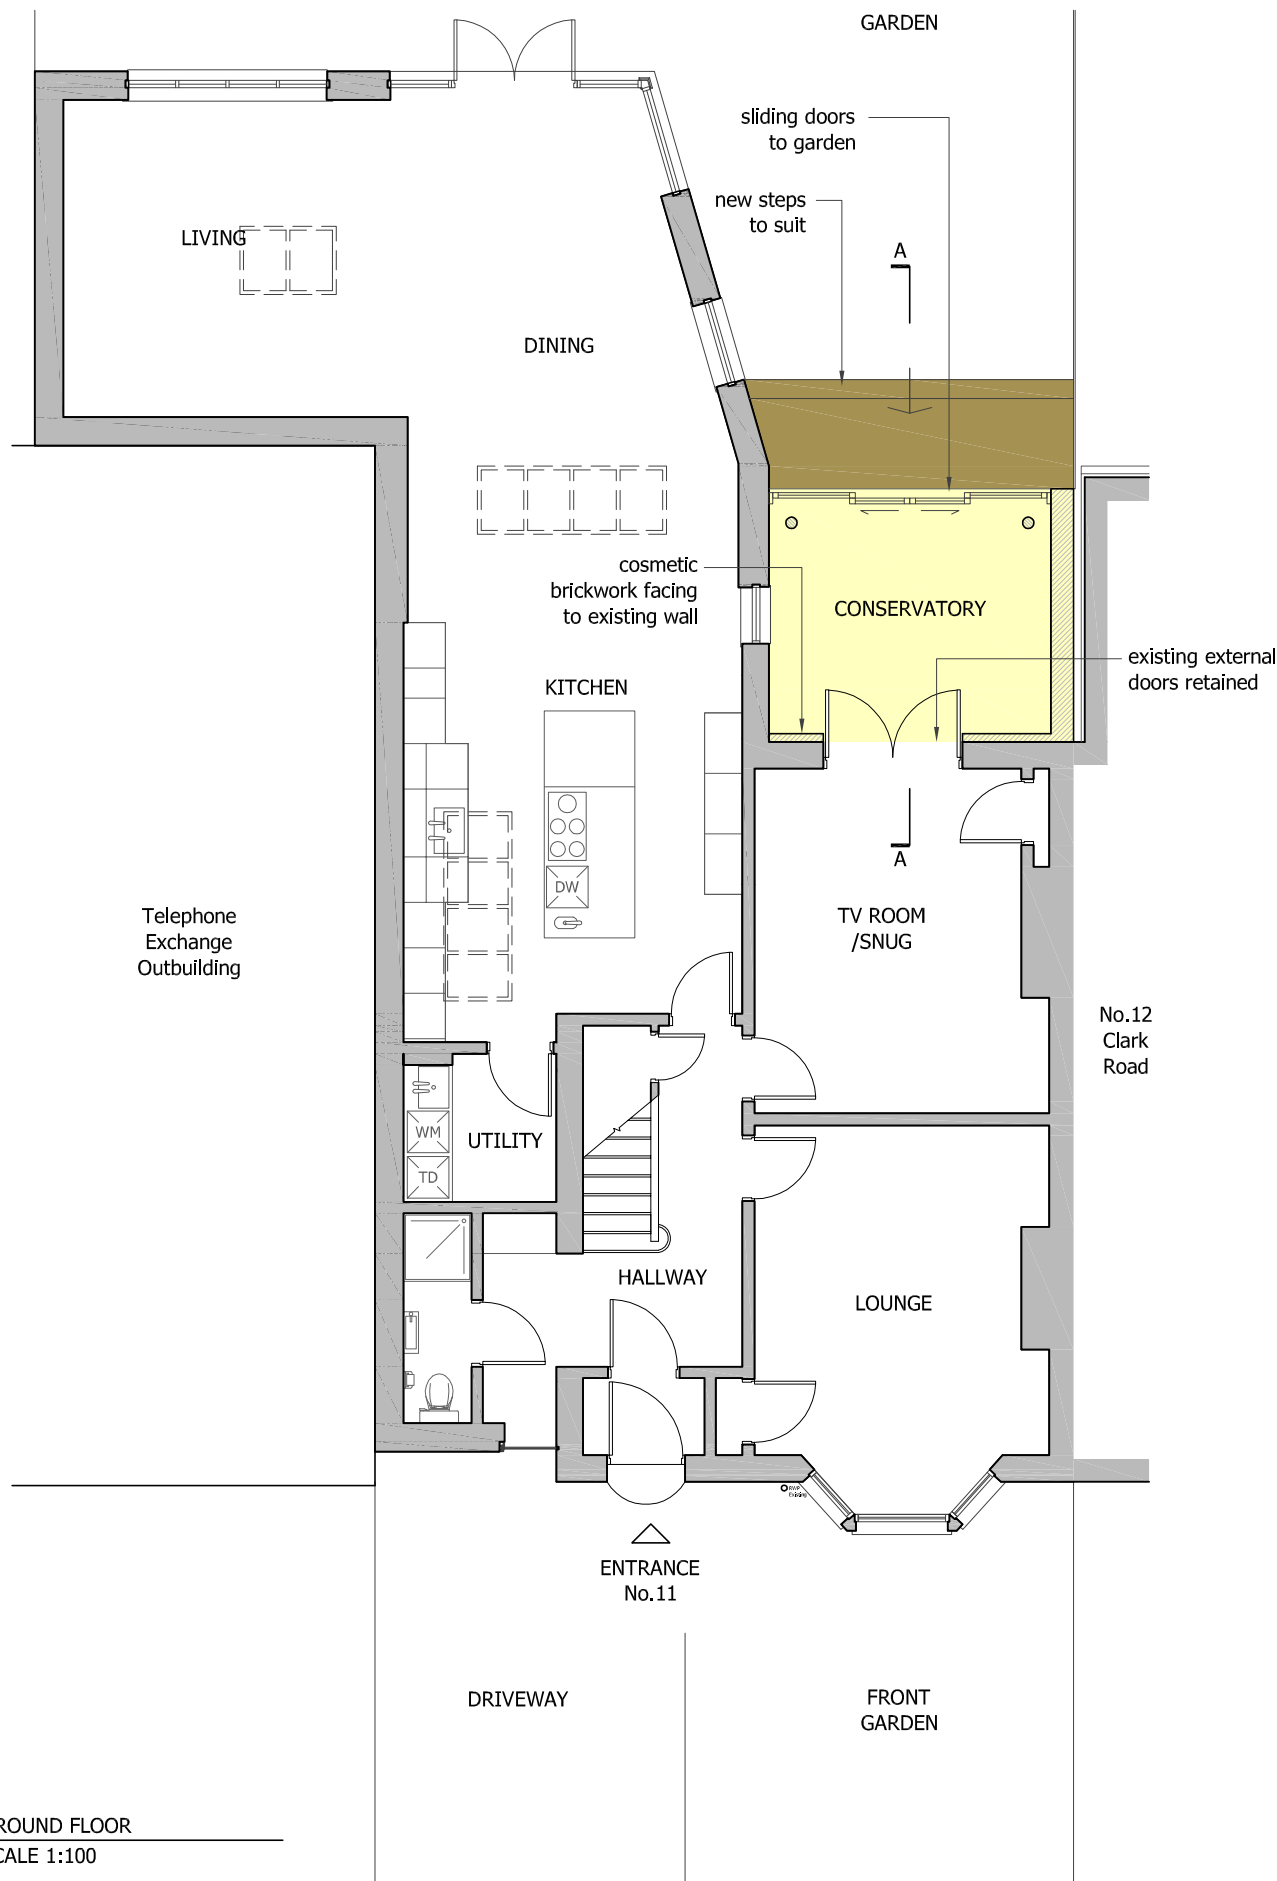


01 GROUND FLOOR
SCALE 1:100

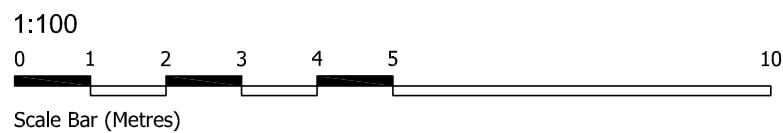

02 FIRST FLOOR
SCALE 1:100

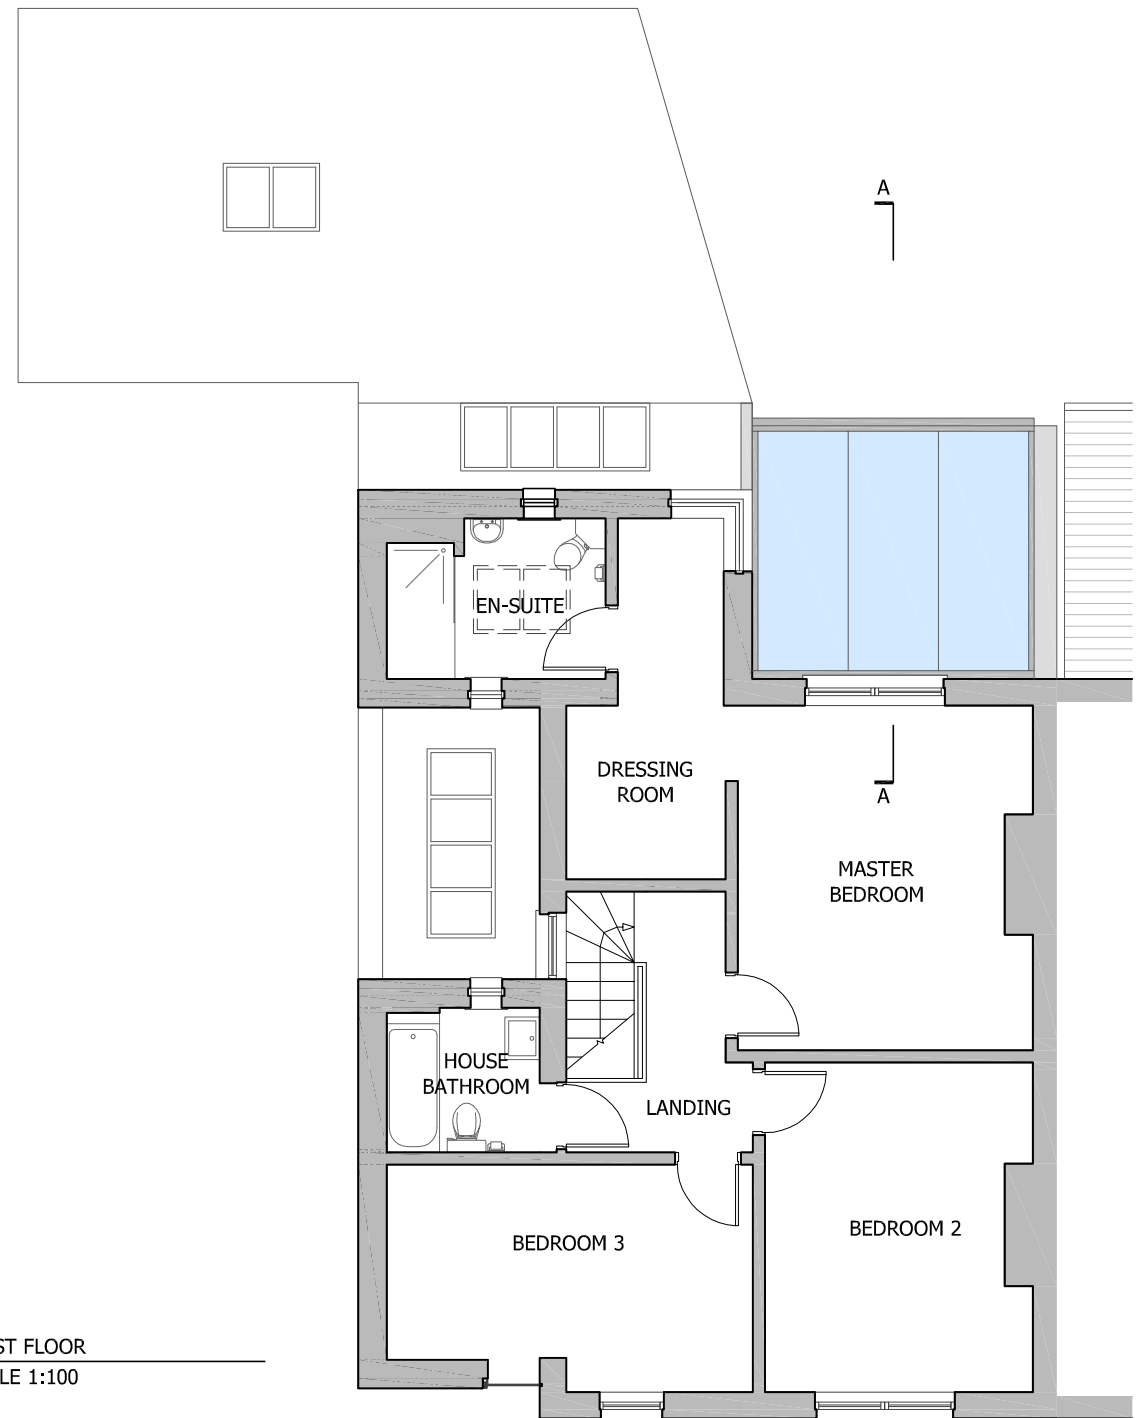

CLARK ROAD

REV.	DESCRIPTION	DATE	DRAWN	CHKD.	STAGE	STATUS	PROJECT	DRAWING TITLE	Chartered architects and interior designers	DATE	SCALE	DRAWN	CHECKED
					PLANNING	FORMAL	11 CLARK ROAD, EDINBURGH, EH5 3BG	LAYOUTS AS PROPOSED	The Design Place One 39 Braid Farm Road Edinburgh EH10 6LE T: 0131 452 8590 F: 0131 452 8591 admin@krarchitects.co.uk www.krarchitects.co.uk	OCT 2023	1:100@A3	FC	KR
					CLIENT				KRA KENNETH REID ARCHITECTS	CONTRACT NO. 1573	DRAWING NO. PL(2-)003		

© KENNETH REID ARCHITECTS - DO NOT SCALE DRAWING - ALL DIMENSIONS TO BE CONFIRMED ON SITE