


BLOCK B SECTION 01

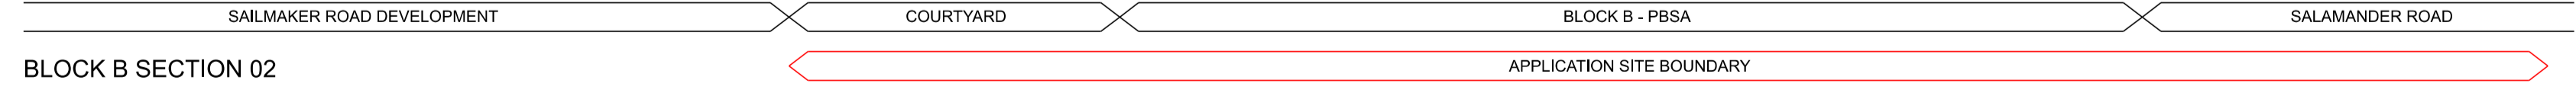

BLOCK B SECTION 02

P01	ISSUE FOR PLANNING	02.11.2023	LM	KJ
Revision		Date	By	Chk
Title: Block B Proposed Sections				
Project: 23068_Salmander Street				
Client: Dalton Metals			Scale: 1:200	A1
Stage: PLANNING		Status	Revision	
Reference: 23068B-56T-P5-ZZZ-D-A-001				P01



Do not scale from this drawing. All dimensions to be checked on site. This drawing and its data are copyright of 56three Architects Ltd. Registered office: 14 Riva Street, Edinburgh, EH4 1CC. Registered in Scotland SC020275. This membership may be used for any purpose other than for which it is intended.