
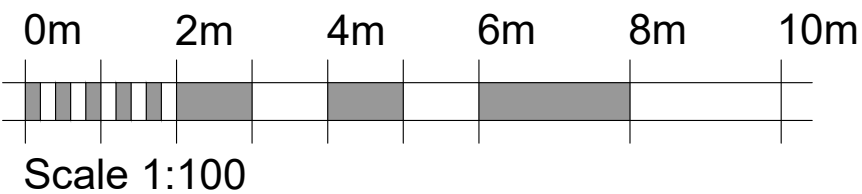
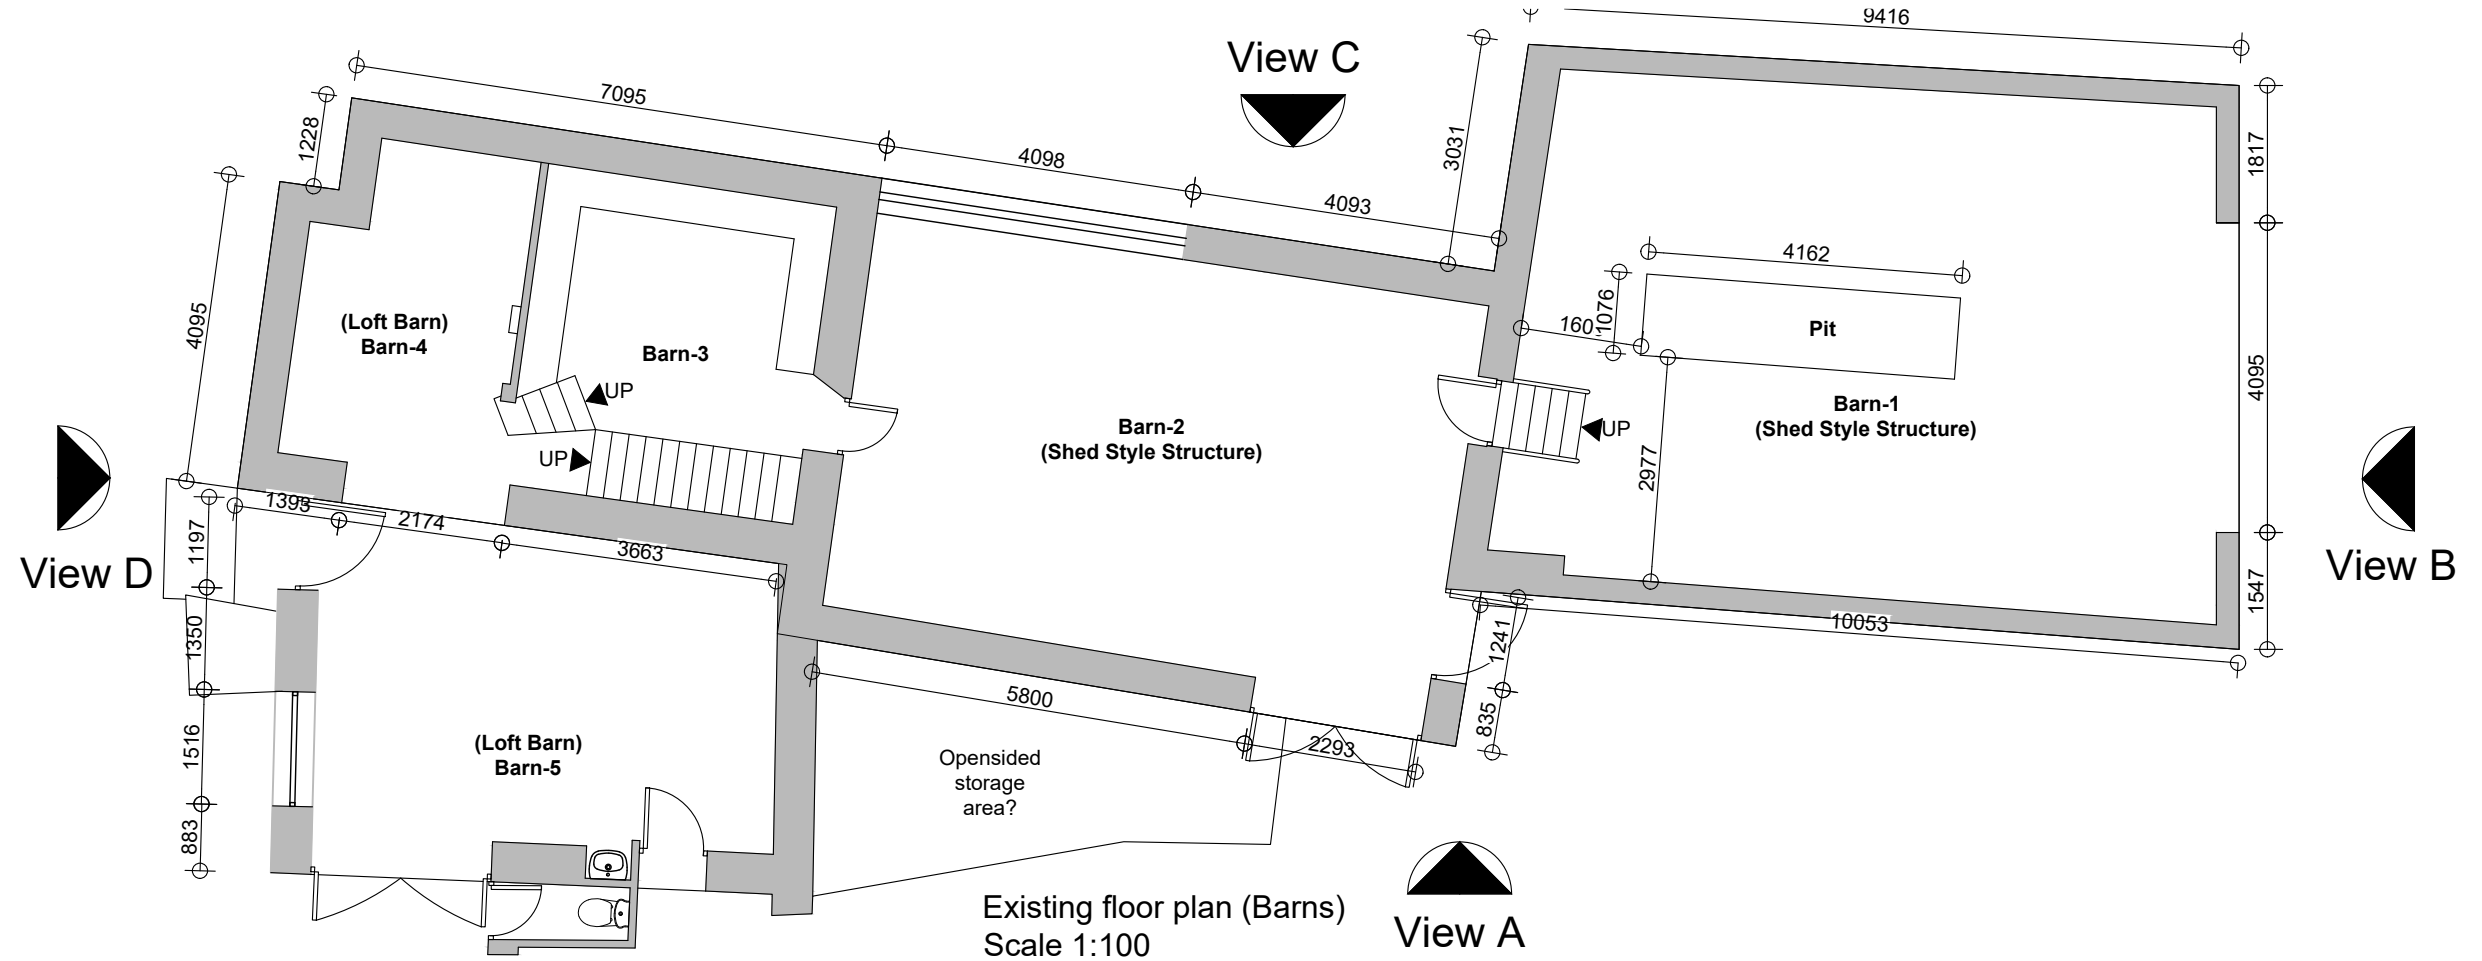


REV.	DETAILS	INIT.	DATE

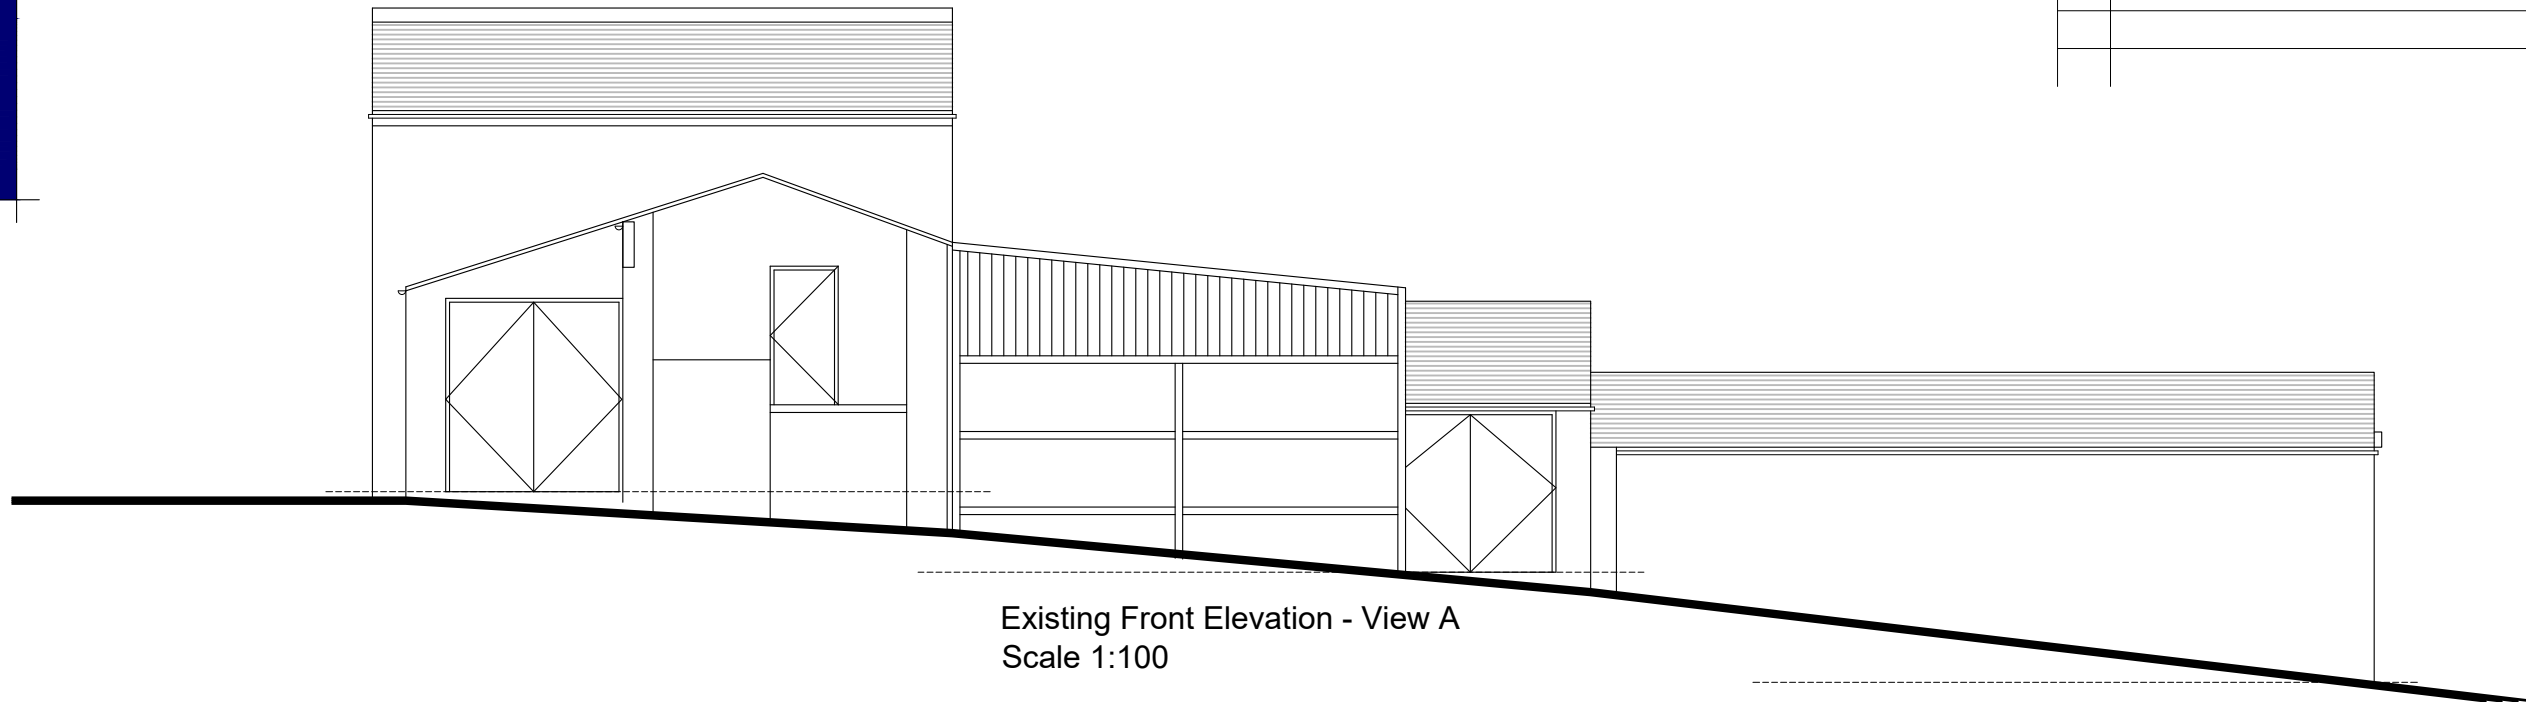

**PRELIMINARY
ISSUE**

blueprint
Architectural Design Ltd.

5 BLOTTS BARN, BROOKS ROAD, RAUNDS, NORTHANTS, NN9 6NS
01933 551389 :: info@blueprintdesign.org.uk

TITLE	Plans for Mr Tony Blair 25, Church Street, Stanwick, NN9 6PS		
DETAIL	Existing Plan and Elevation (Barn)		
SCALE	1:100	SHEET:	A3
DRAWN	PP	CHECKED	RV
DATE	06/09/2023	ISSUE	PRELIMINARY
23-086-02			

CONTRACTORS MUST CHECK ALL DIMENSIONS ON SITE. ONLY FIGURED DIMENSIONS ARE TO BE WORKED FROM DISCREPANCIES MUST BE REPORTED TO BLUEPRINT BEFORE PROCEEDING. © THIS DRAWING IS COPYRIGHT.