






REV.	DETAILS	INIT.	DATE

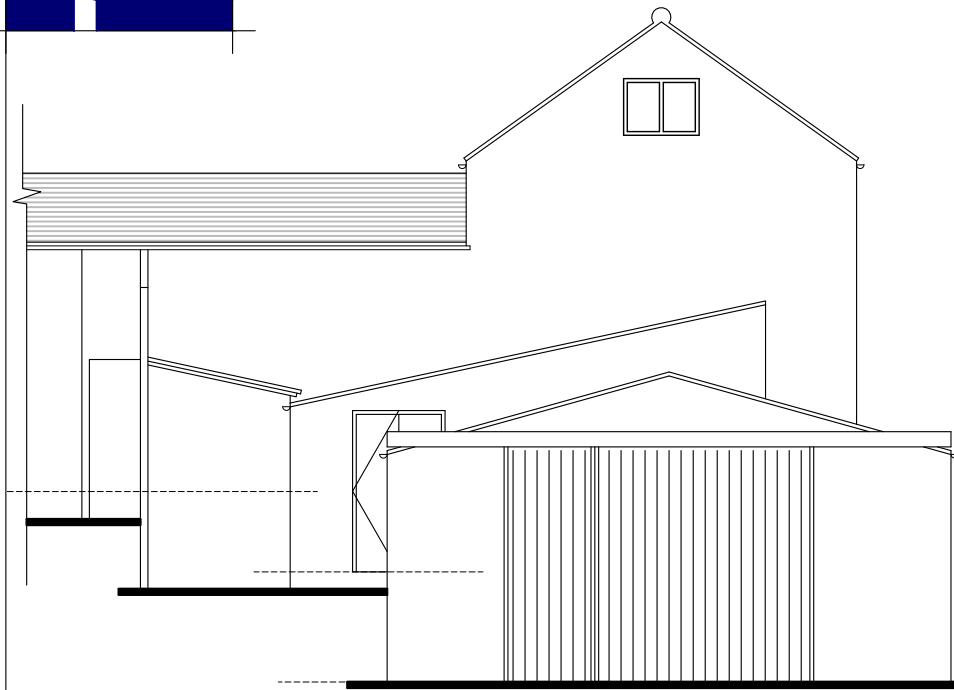


Existing Side Elevation - View B
Scale 1:100

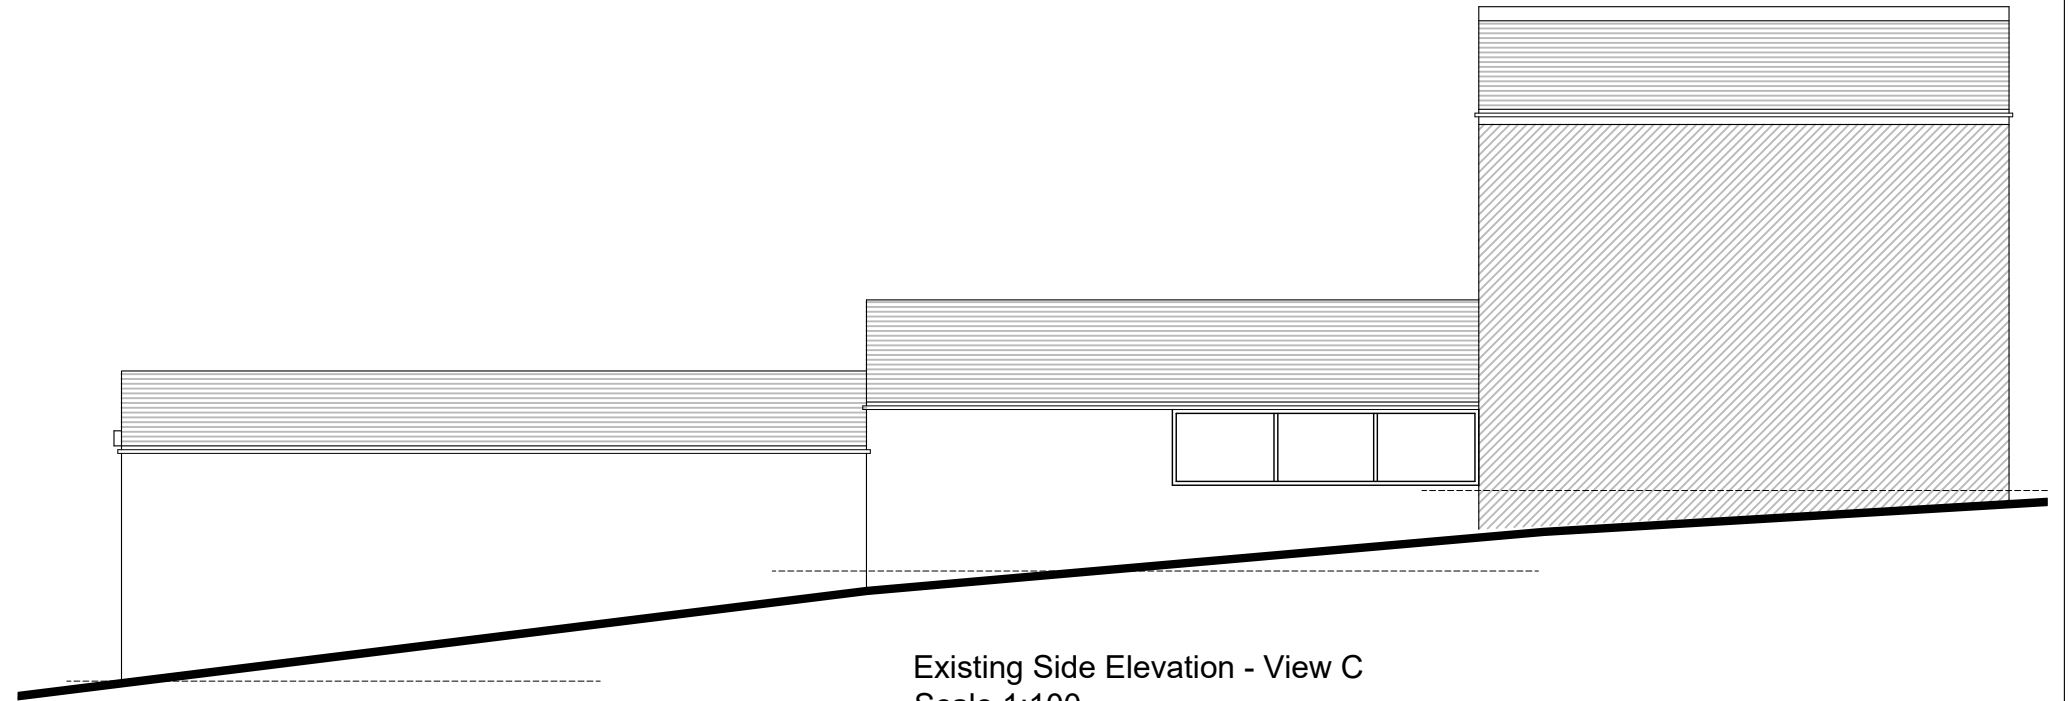

Existing Side Elevation - View C
Scale 1:100

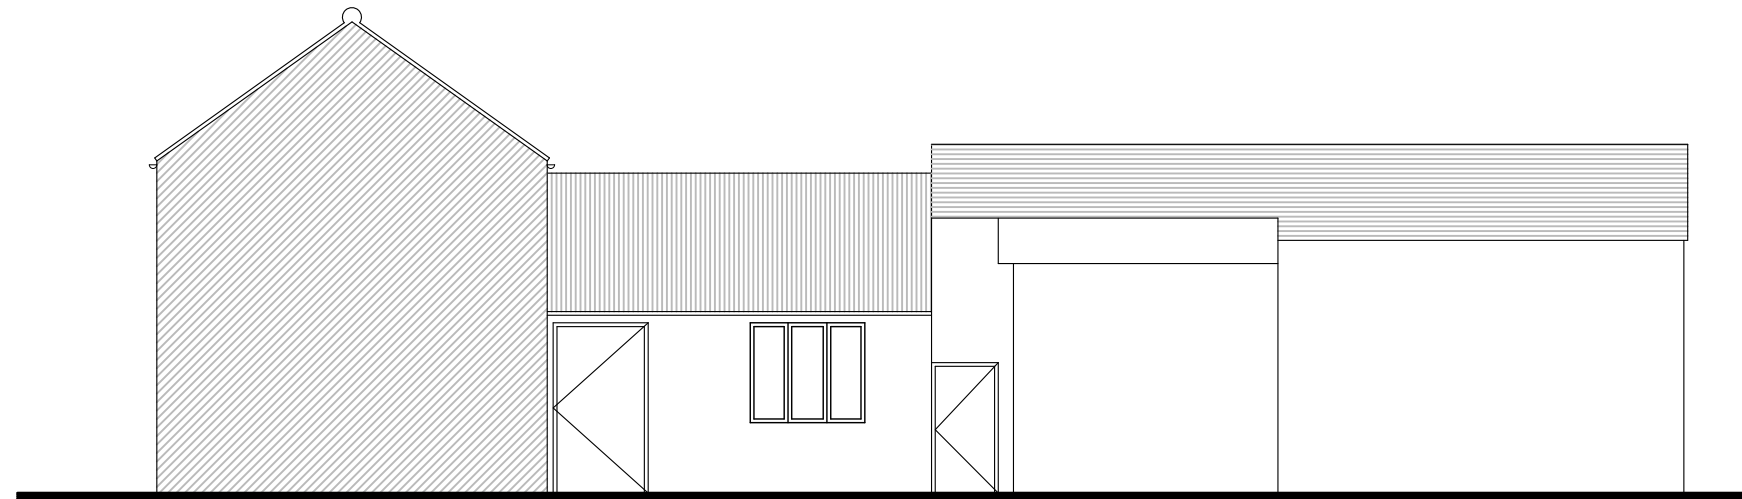

Existing Side Elevation - View D
Scale 1:100

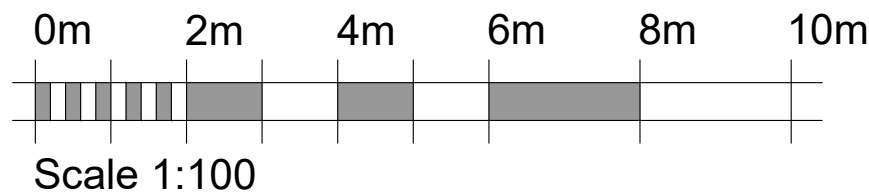

**PRELIMINARY
ISSUE**



5 BLOTTS BARN, BROOKS ROAD, RAUNDS, NORTHANTS, NN9 6NS
01933 551389 :: info@blueprintdesign.org.uk

TITLE	Plans for Mr Tony Blair 25, Church Street, Stanwick, NN9 6PS		
DETAIL	Existing Elevation (Barn)		
SCALE	1:100	SHEET:	A3
DRAWN	PP	CHECKED	RV
DATE	06/09/2023	ISSUE	PRELIMINARY
		23-086-03	

CONTRACTORS MUST CHECK ALL DIMENSIONS ON SITE. ONLY FIGURED DIMENSIONS ARE TO BE WORKED FROM DISCREPANCIES MUST BE REPORTED TO BLUEPRINT BEFORE PROCEEDING. © THIS DRAWING IS COPYRIGHT.