


**PLANNING DRAWING - PROPOSEDSIGN**

**ITEM01(Qty 1)**





Powder coated aluminium panel finished RAL9005 to fit existing curved framework.  
 Fixed on panel face are individual rimless letters to read 'FEVER'  
 internally illuminated by RGBLEDS.  
 Letters to be finished RAL9005 with Opal acrylic faces.  
**Scale 1:20**

**Max 250 Candelas per square meter (cd/m2)**

**SECTIONTHROUGH- Scale 1:5**

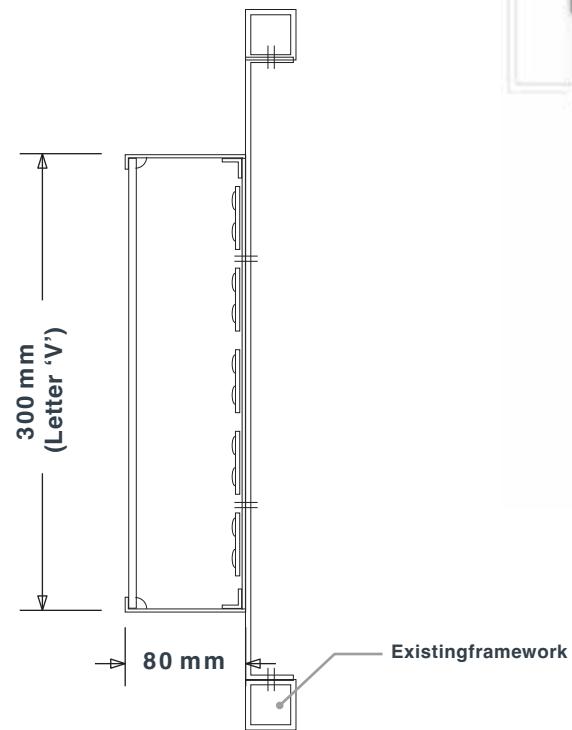

**TYPICAL LETTERDETAIL**

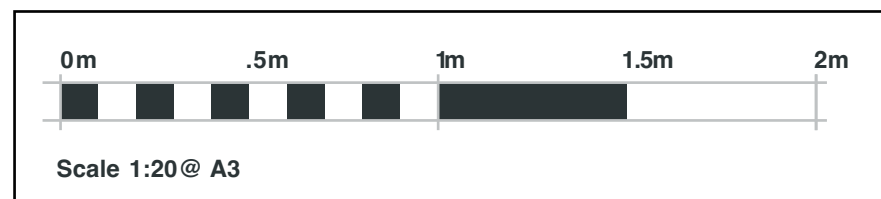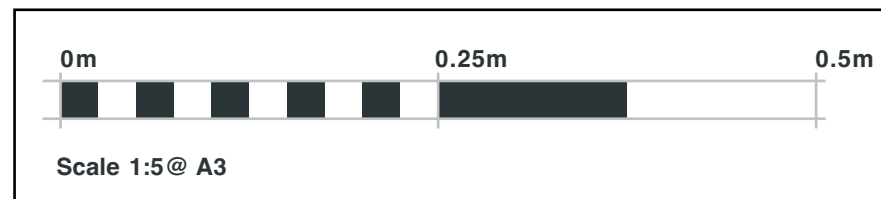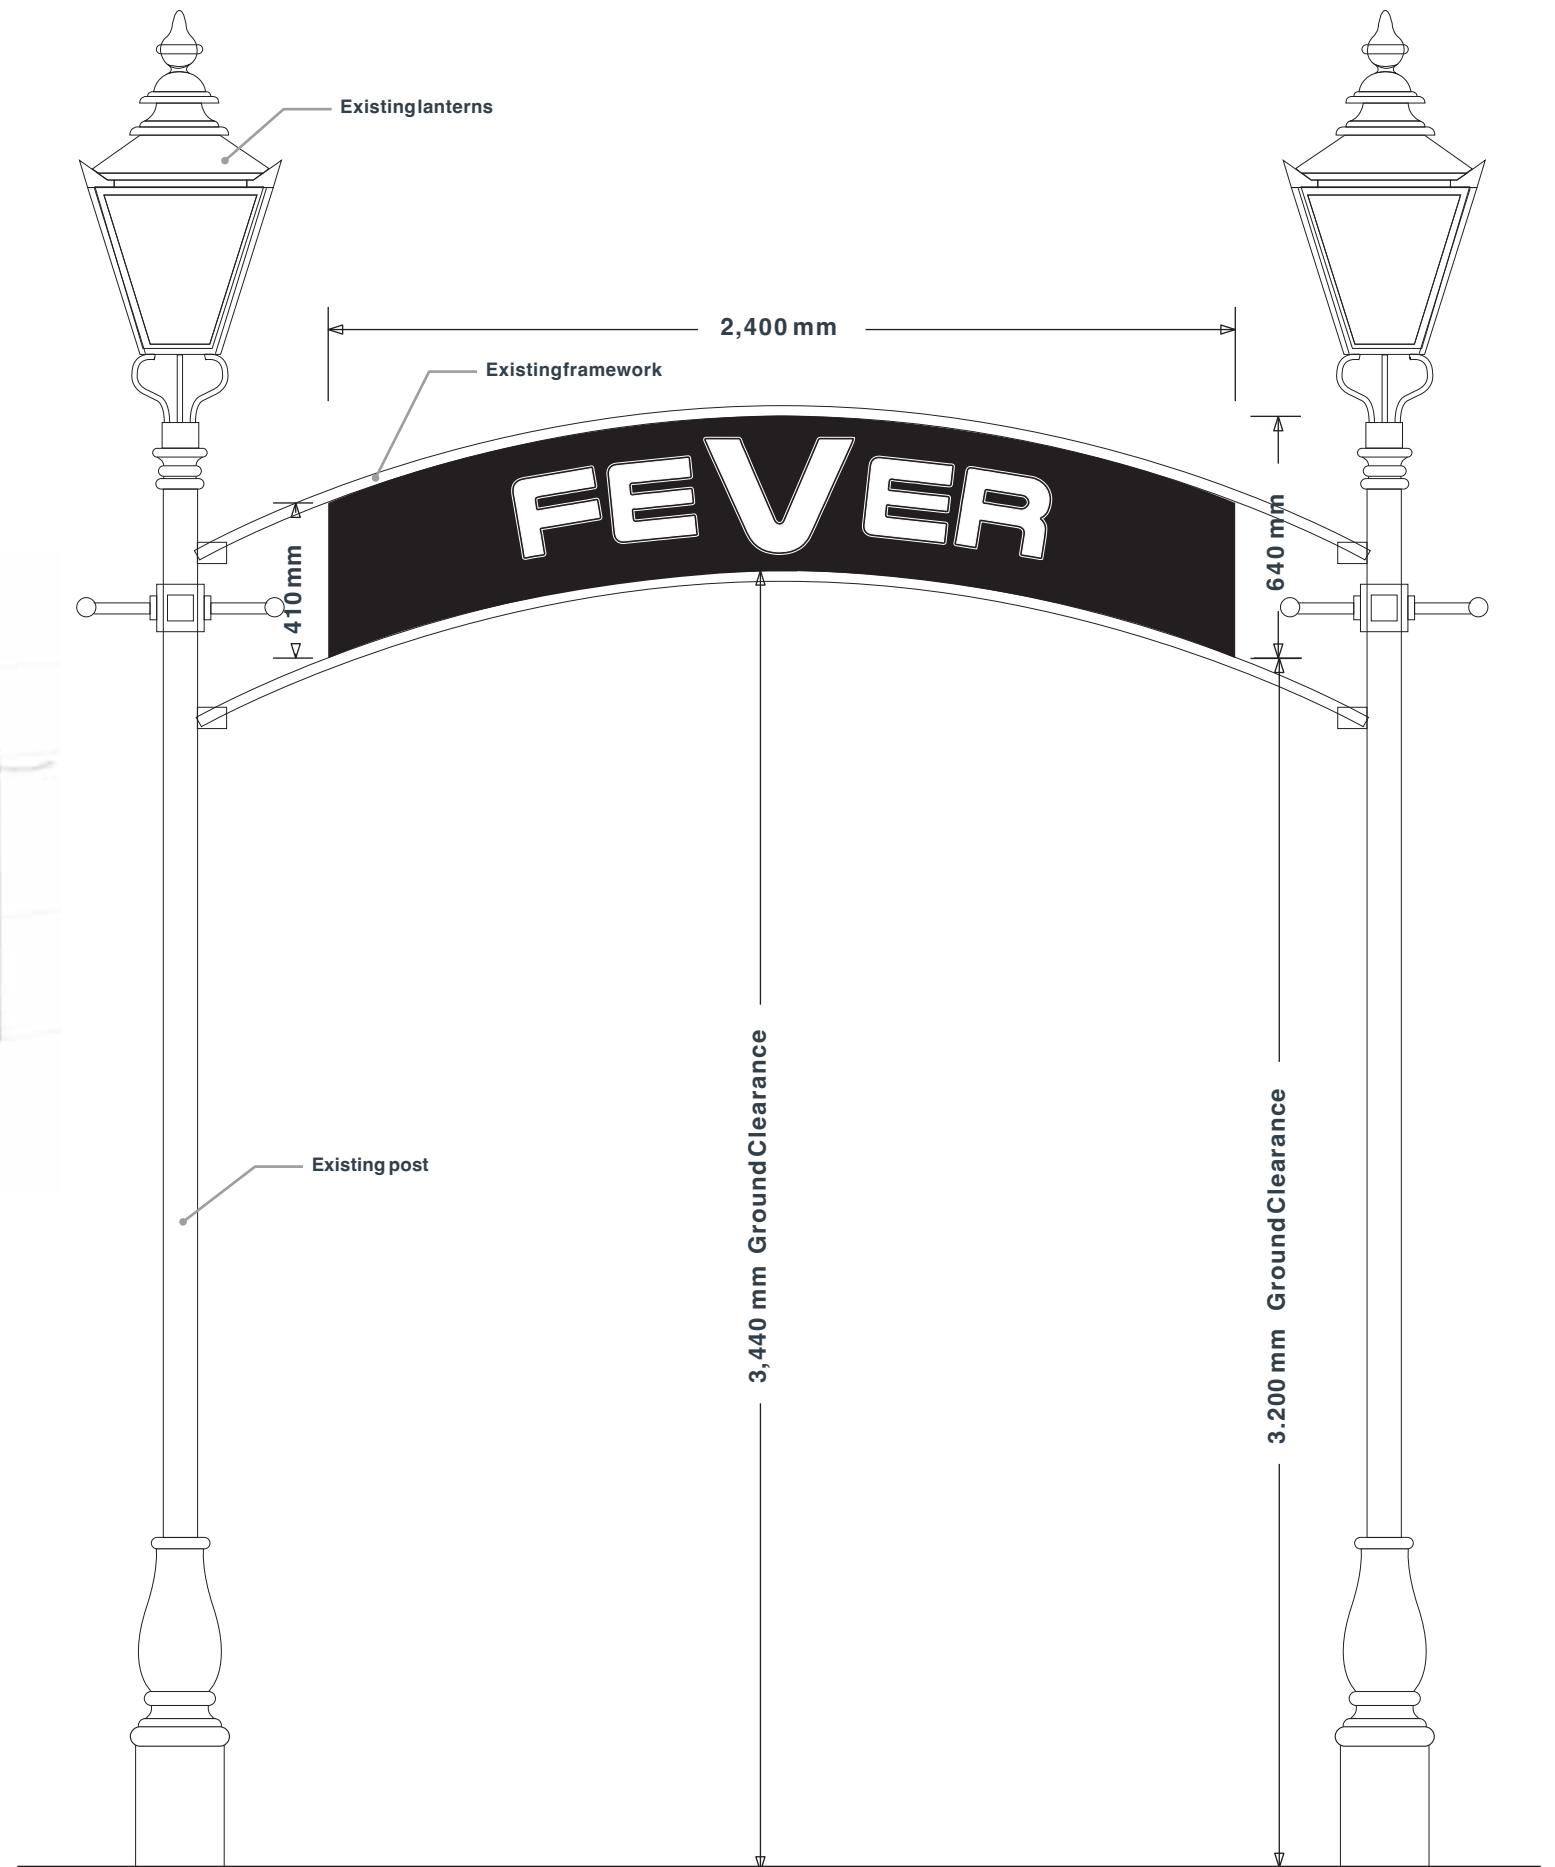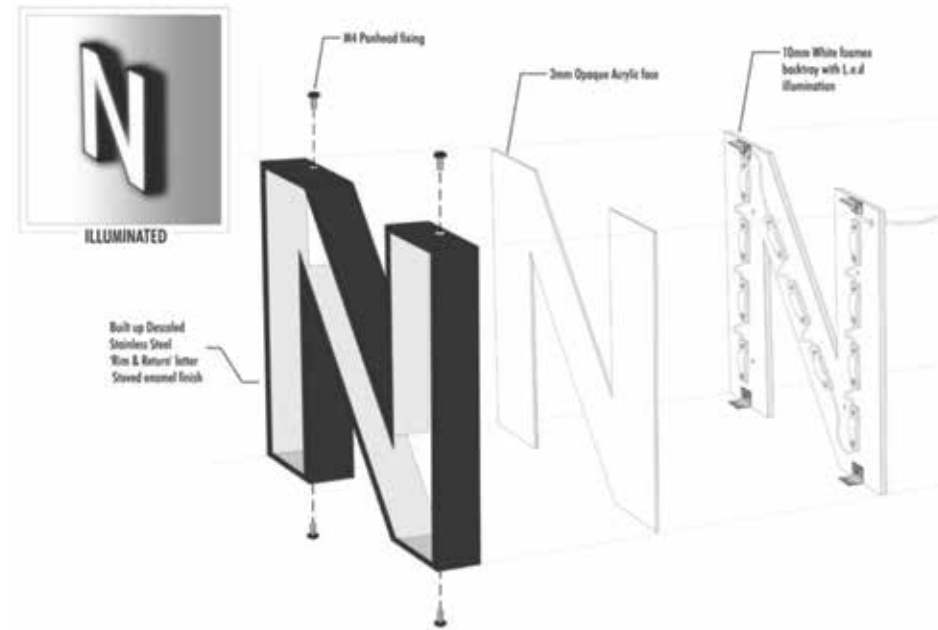

PLANNING DRAWING - PROPOSED& EXISTING SIGN

EXISTING



PROPOSED





