


**PLANNING DRAWING - PROPOSED SIGN**

**ITEM 01 (Qty 1)**





Powder coated aluminium panel finished RAL 9005 to fit existing curved framework.  
 Fixed on panel face are individual rimless letters to read 'FEVER' internally illuminated by RGB LEDs.  
 Letters to be finished RAL 9005 with Opal acrylic faces.  
**Scale 1:20**

**Max 250 Candelas per square meter (cd/m2)**

**TYPICAL LETTER DETAIL**

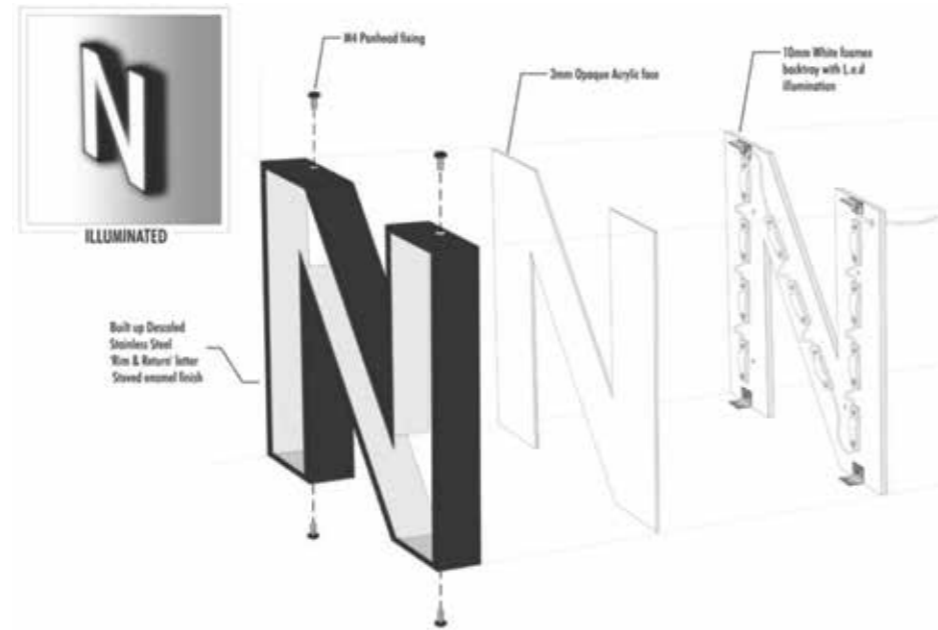

**SECTION THROUGH - Scale 1:5**

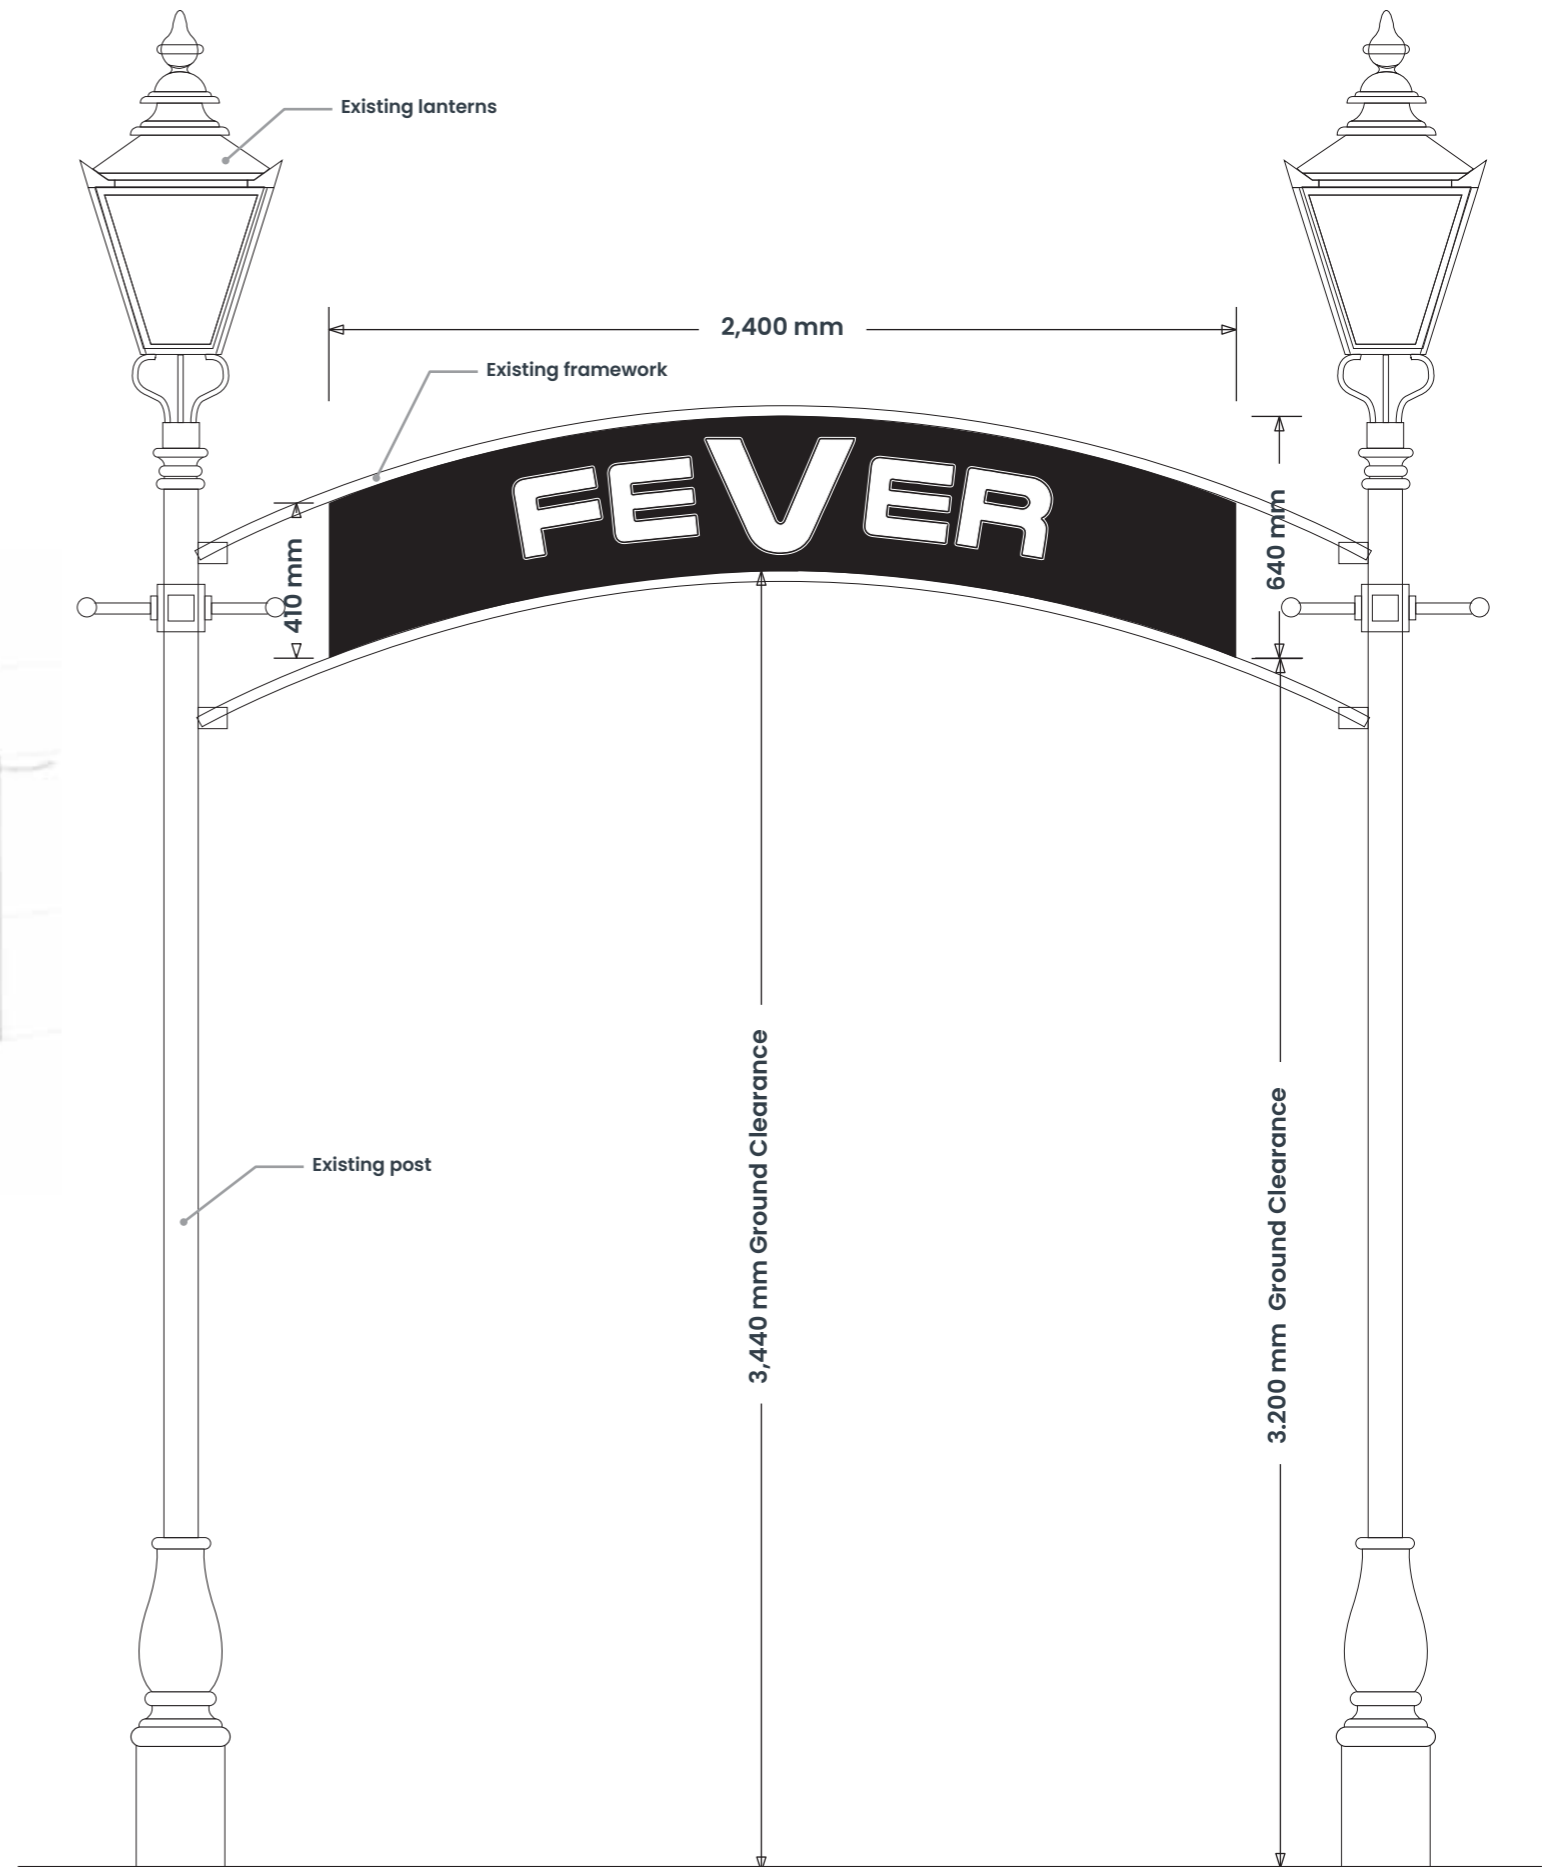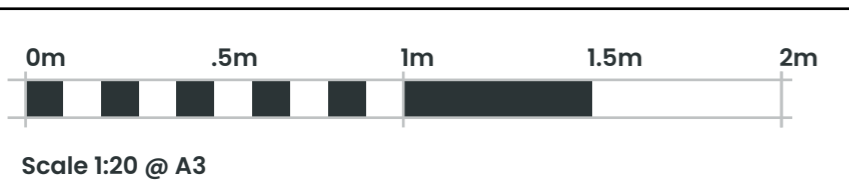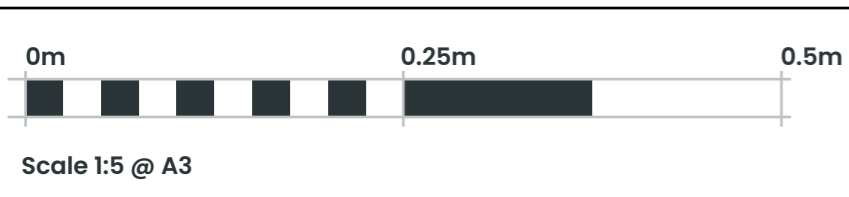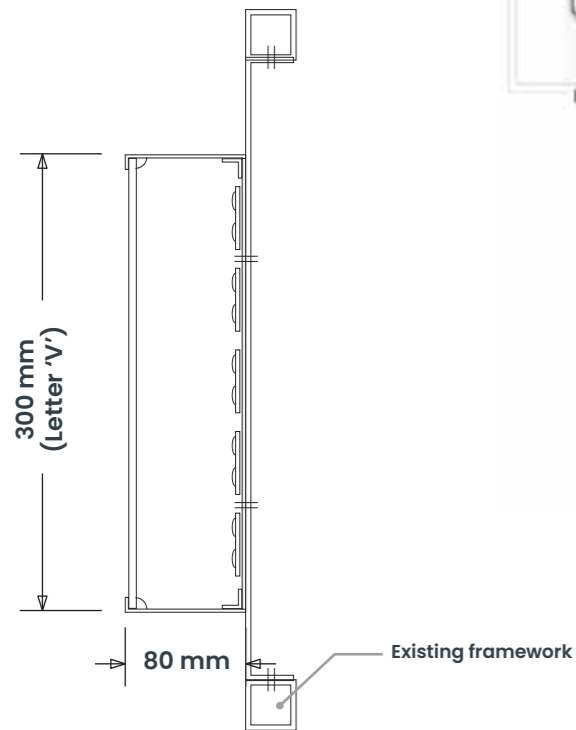


PLANNING DRAWING – PROPOSED & EXISTING SIGN

EXISTING



PROPOSED



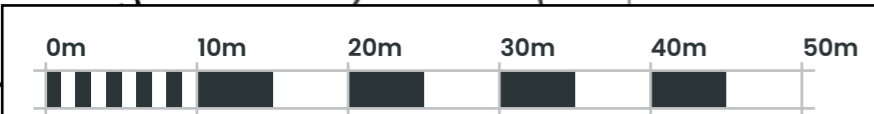

Scale 1:500 @ A3

