




96 LONGDALES RD
ORIGINAL DOWNSTAIRS LAYOUT
SCALE 1:50

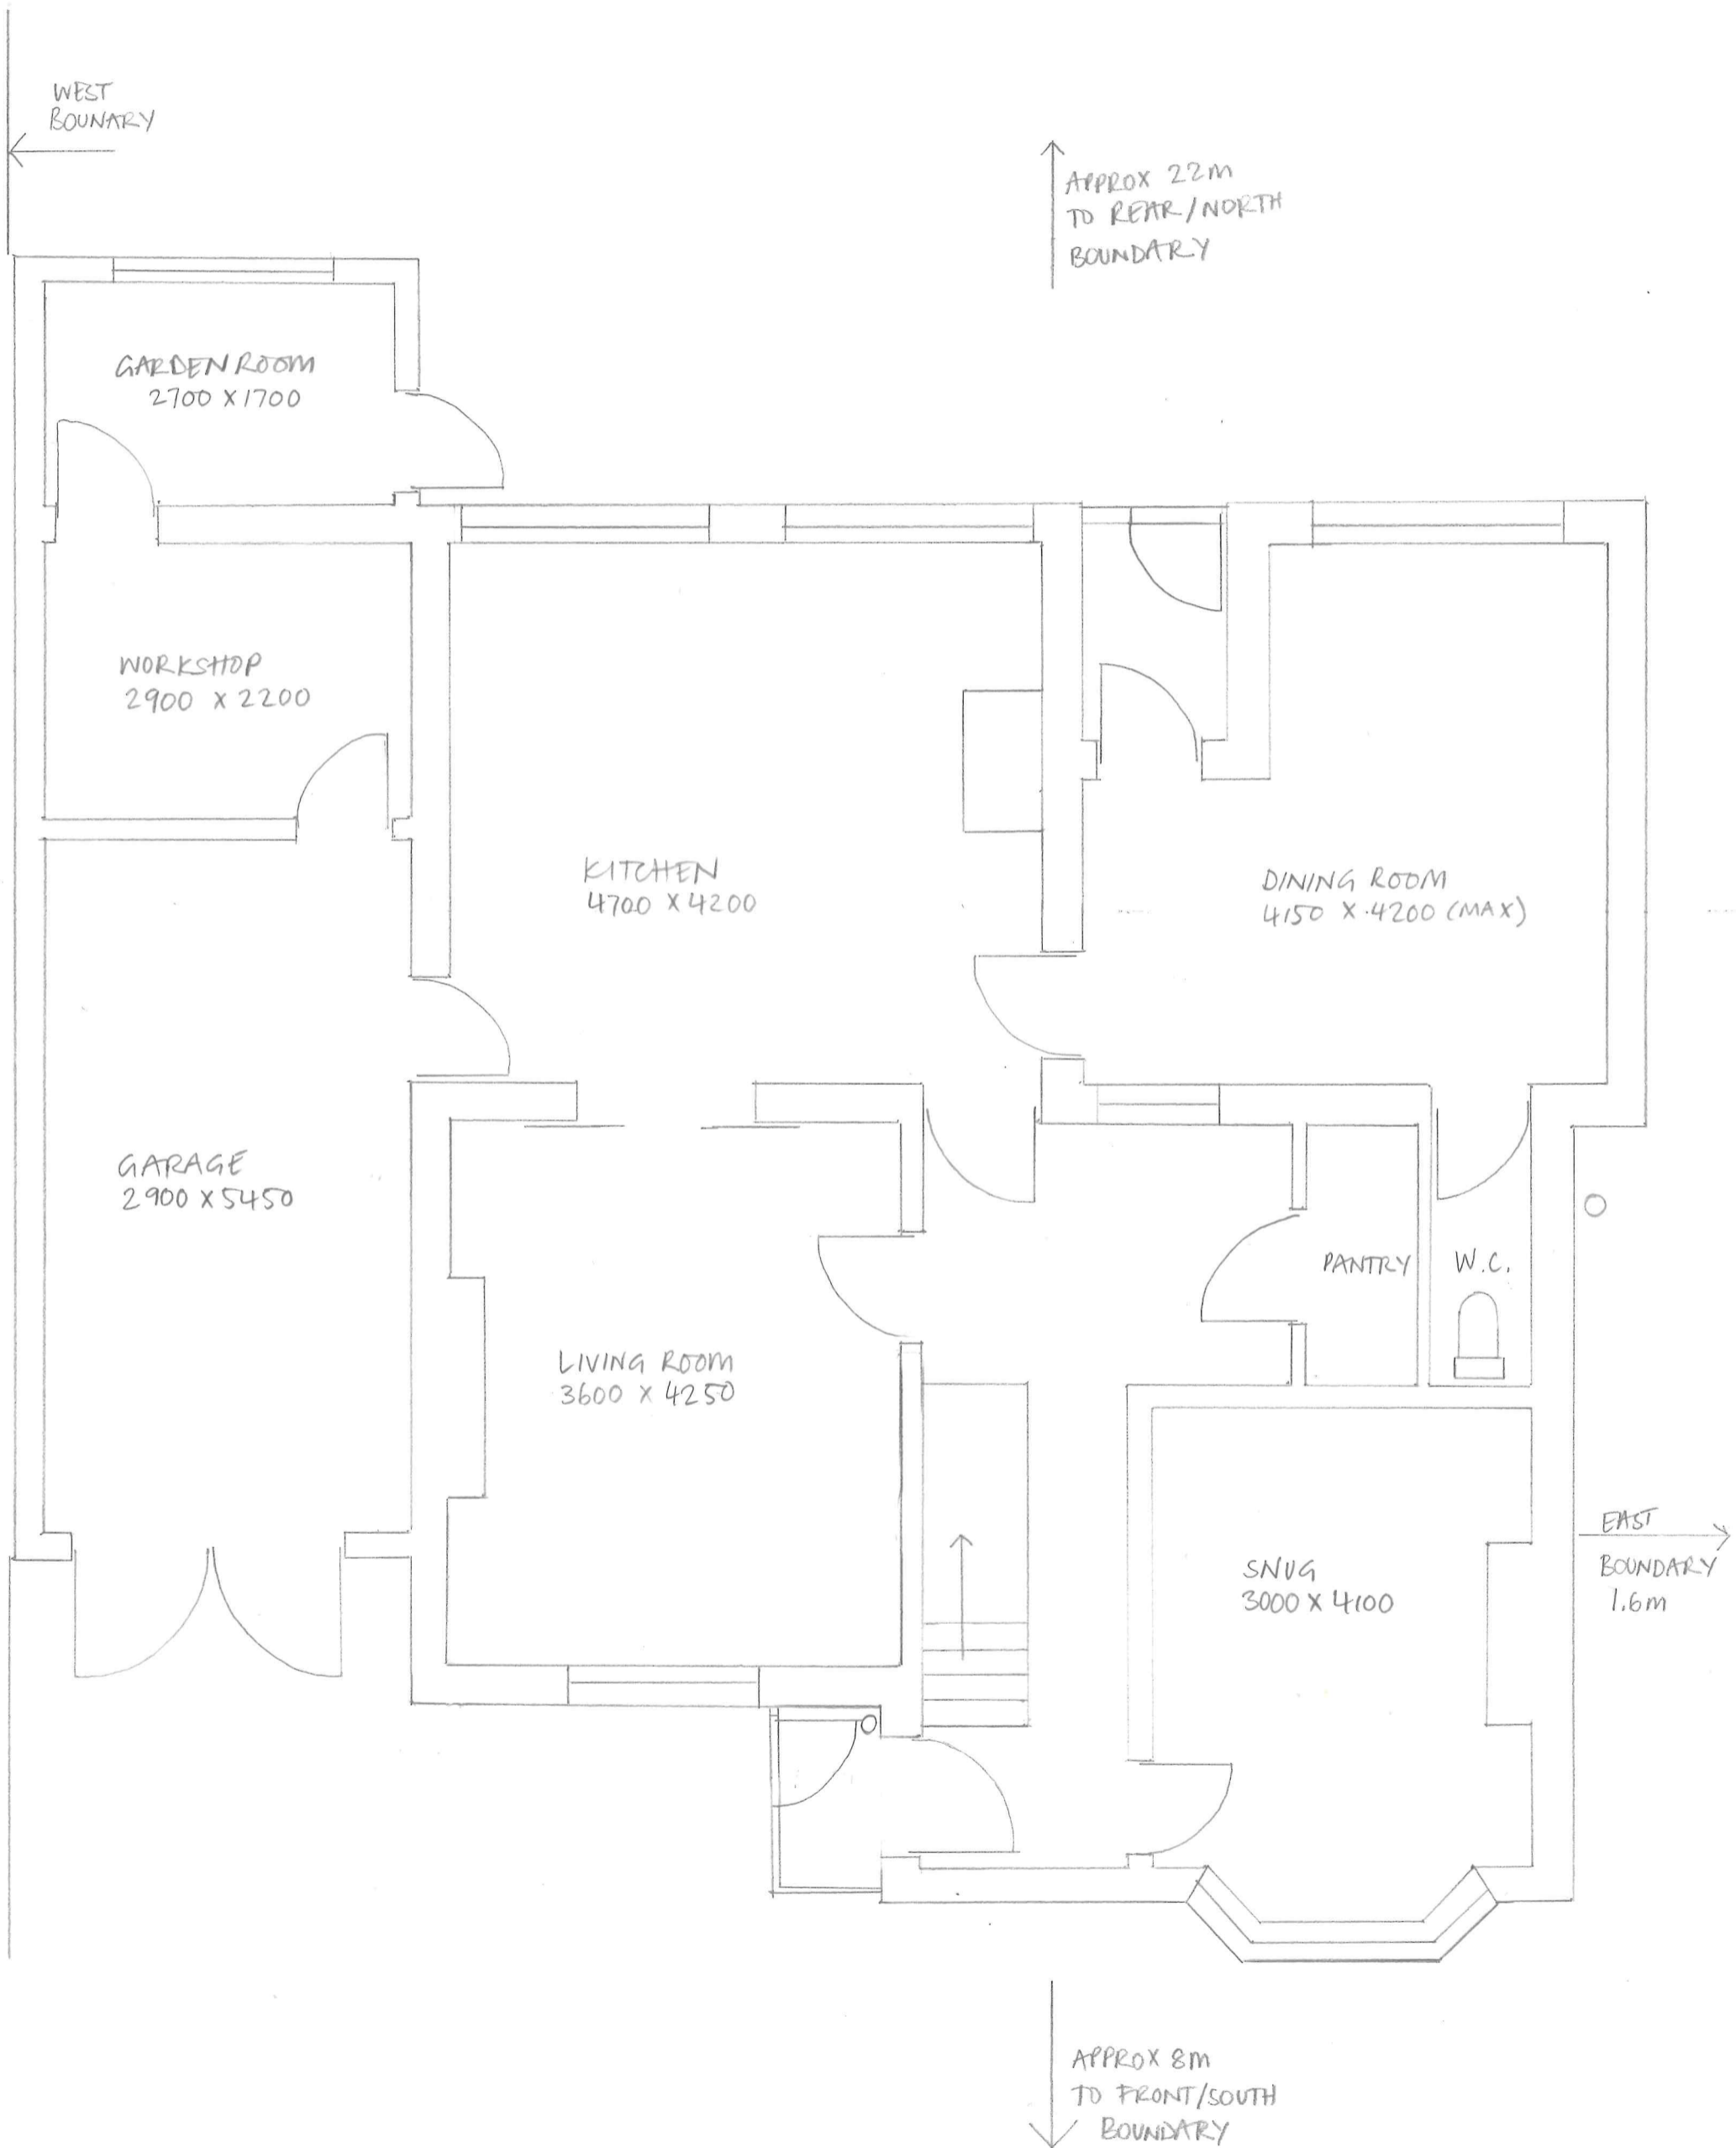

96 LONGDALES RD
ORIGINAL UPSTAIRS LAYOUT
SCALE 1:50

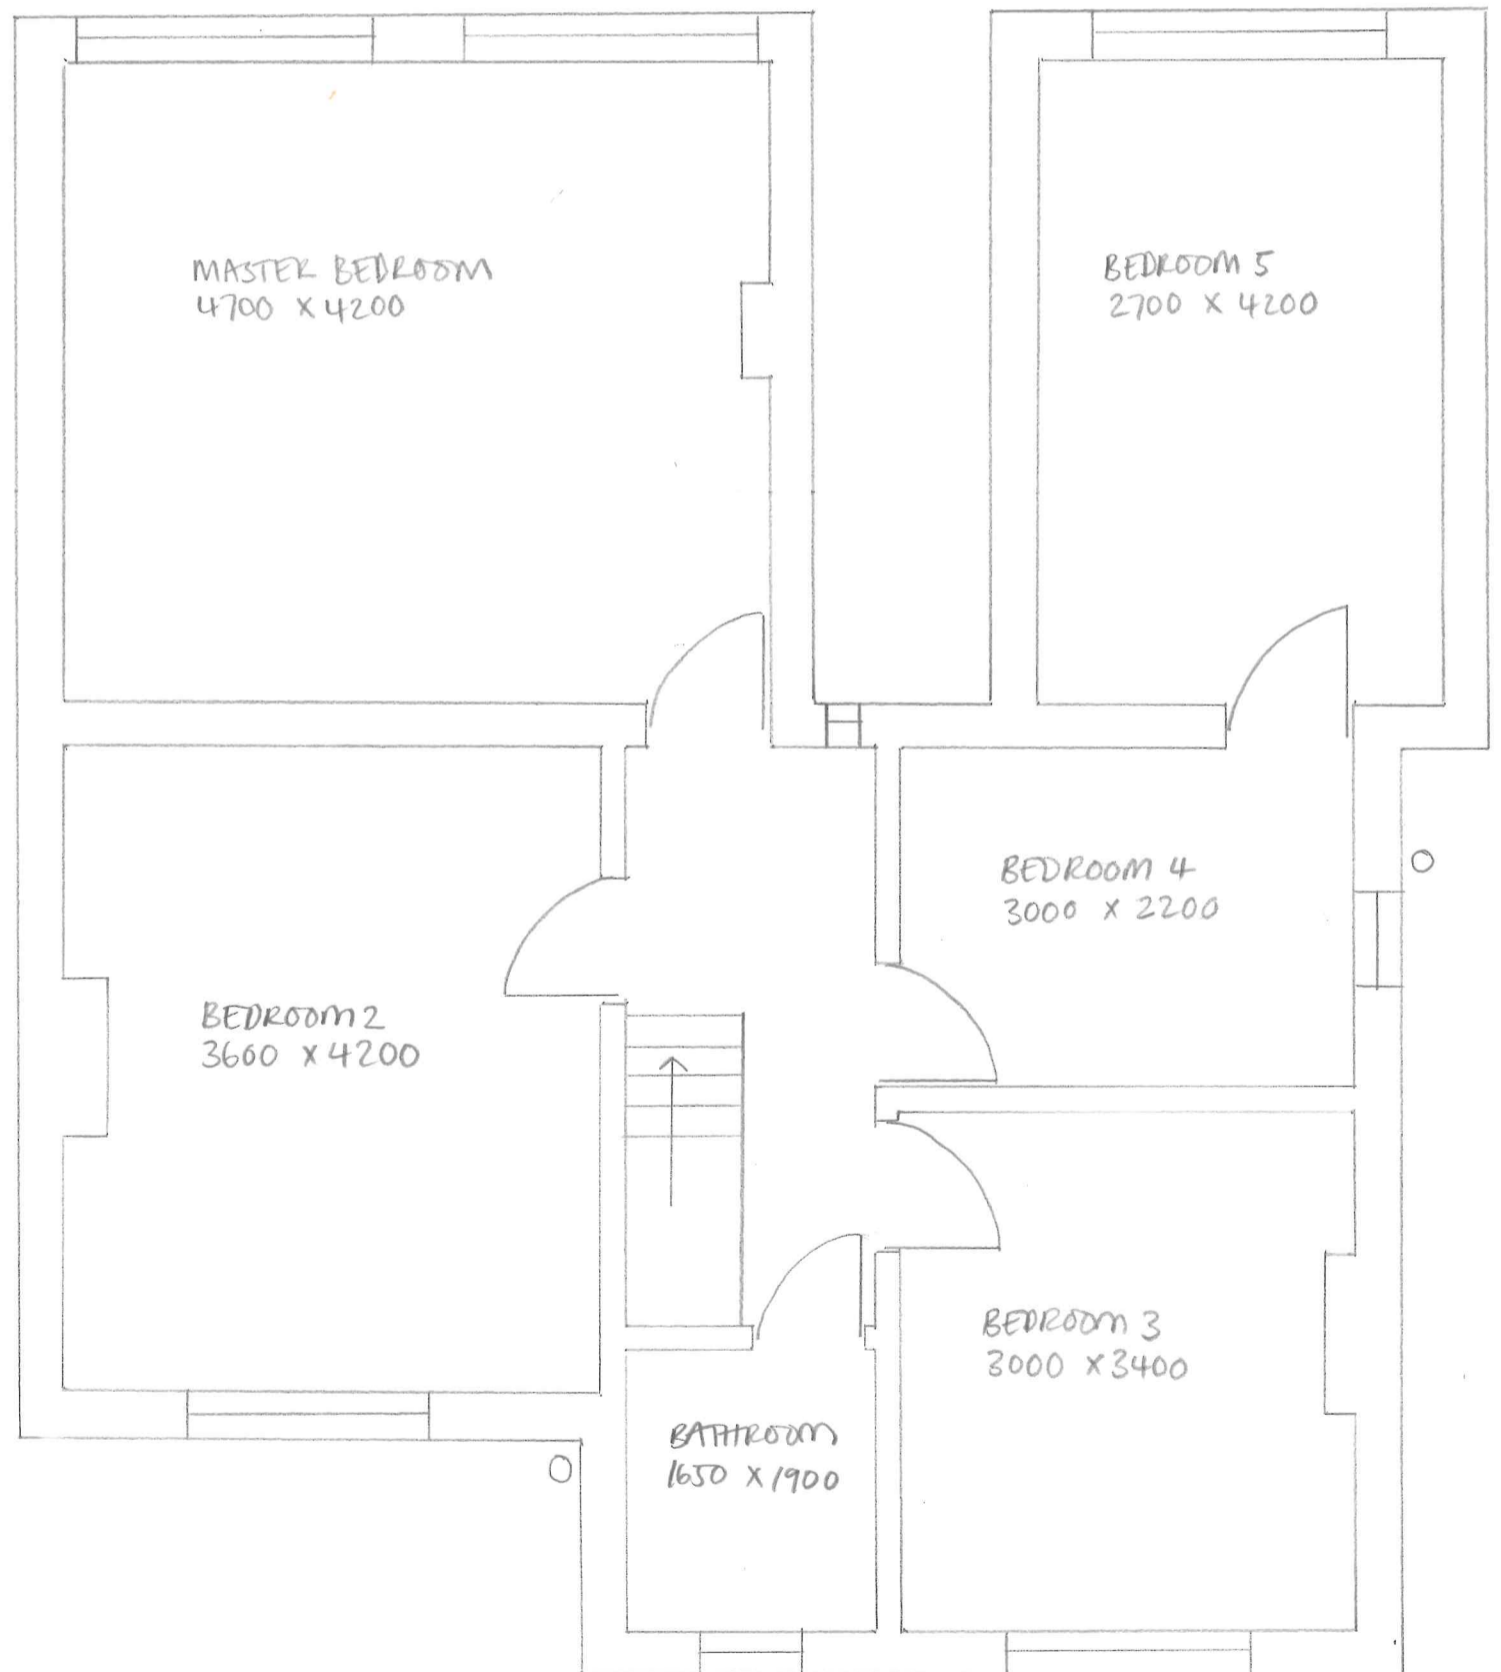

96 LONGDALES ROAD.
SCALE 1:50
DOWNSTAIRS LAYOUT

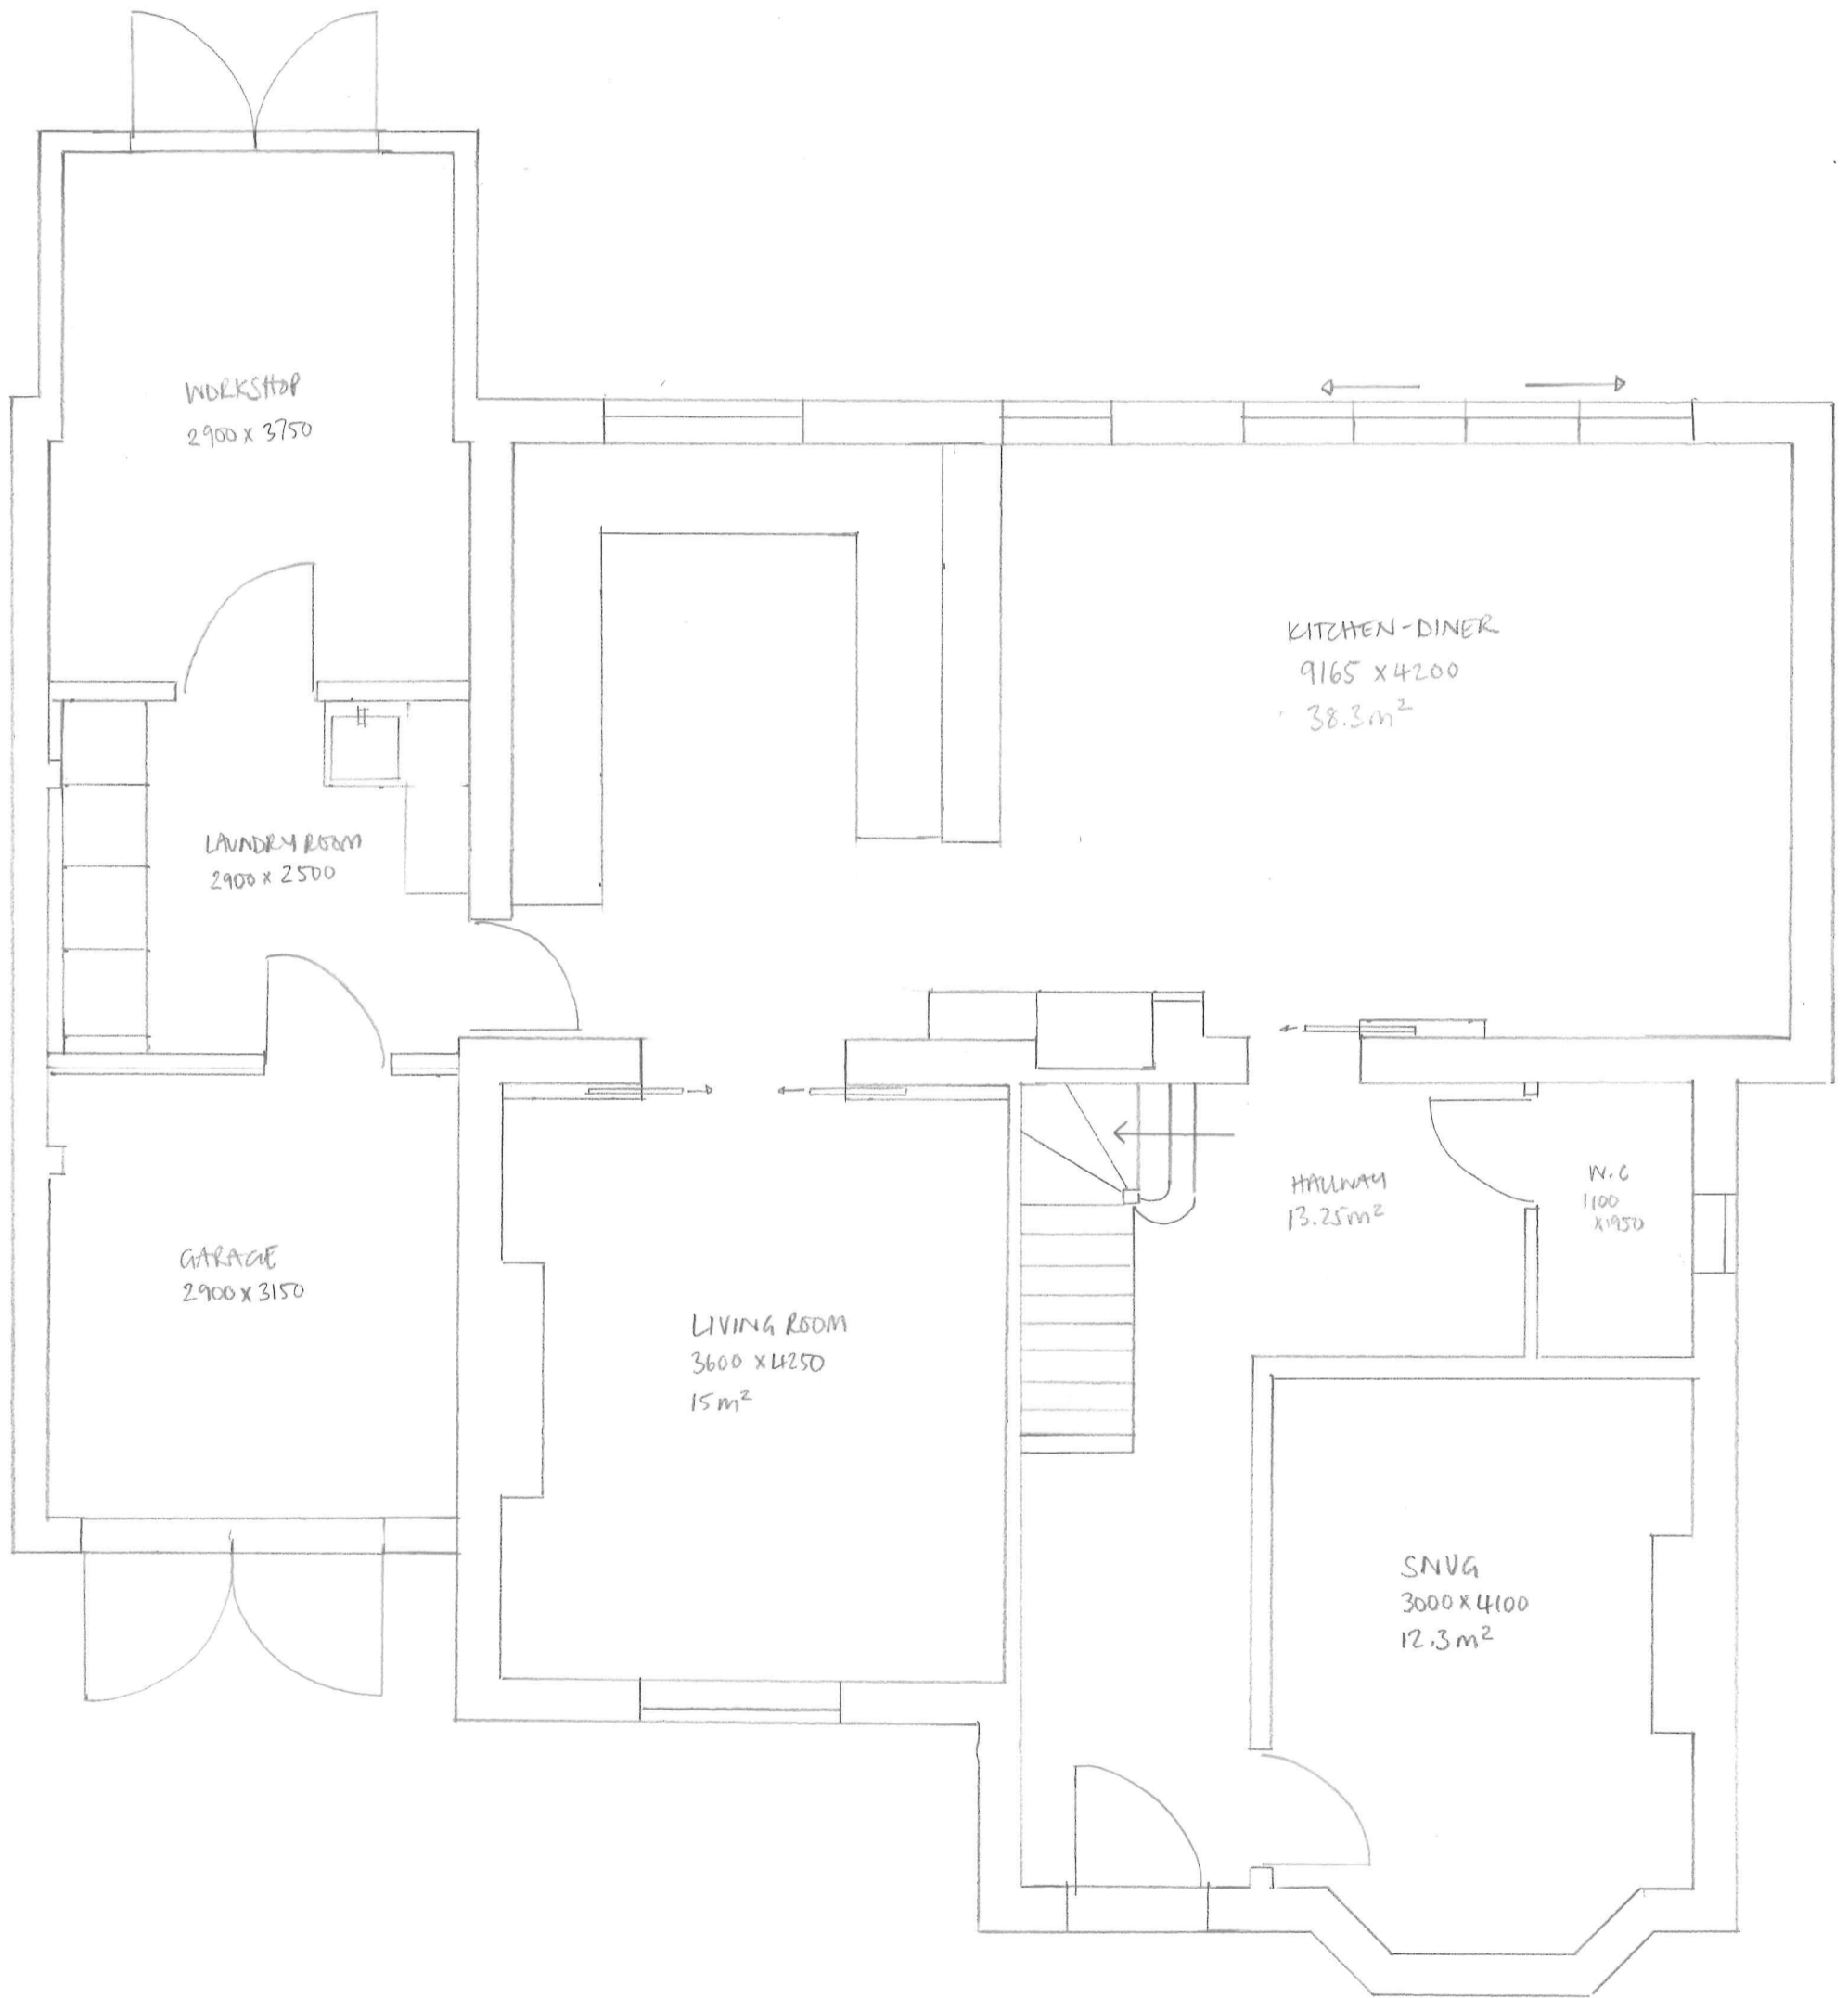

SCALE 1:50

UPSTAIRS LAYOUT

96 LONGDAVE'S ROAD.

