



### Section Through WC

scale: 1:20

## Section A:A

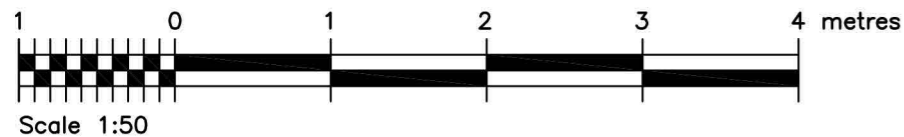

Mike Stephen Architectural Design Ltd.  
 66 Woodend Crescent,  
 Aberdeen AB15 6YQ  
 tel no. 01224 310313  
 mobile: 07789 446 909

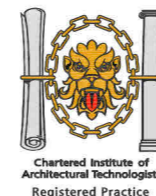

CLIENT :  
 Mr + Mrs G Guthrie  
 74, Seatown,  
 Cullen.  
 Buckie.  
 AB56 4SJ

Project:  
 Proposed Alterations At  
 74, Seatown, Cullen

Scale:  
 1:50 @ A3

Date  
 September 2023

Description:  
 Sections

Drawing No:  
 23/12 004