




Fence height 1.04m
Post height 1.6m

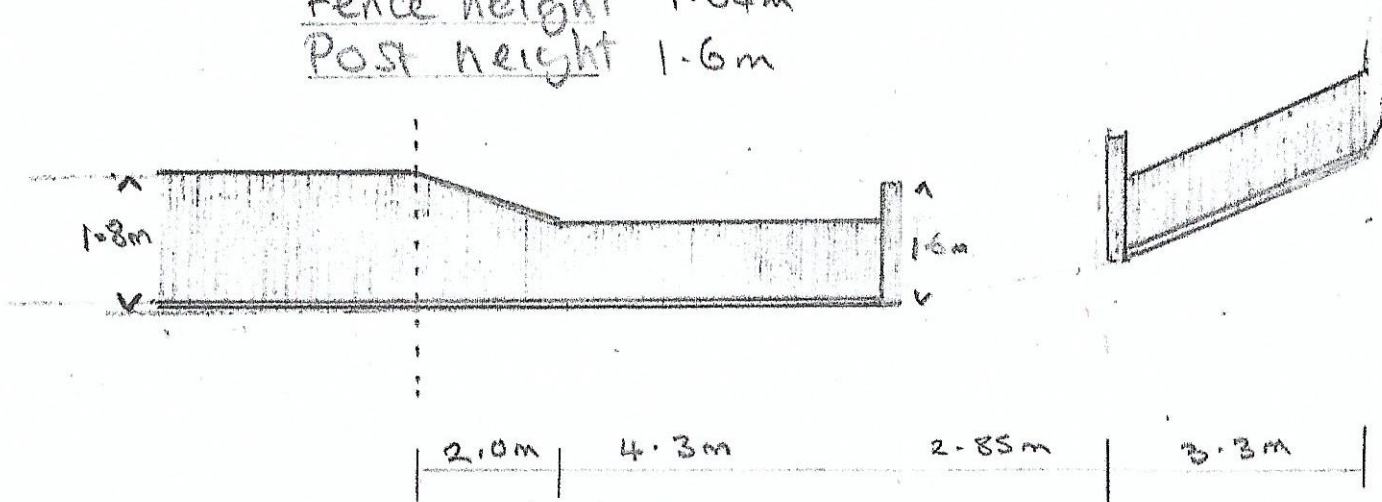

TOUCY
Rectory Lane
Sidecup
DAIK 4QW
Existing fence - Knoll Rd

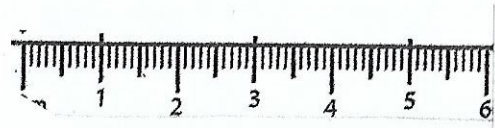


Scale 1:100

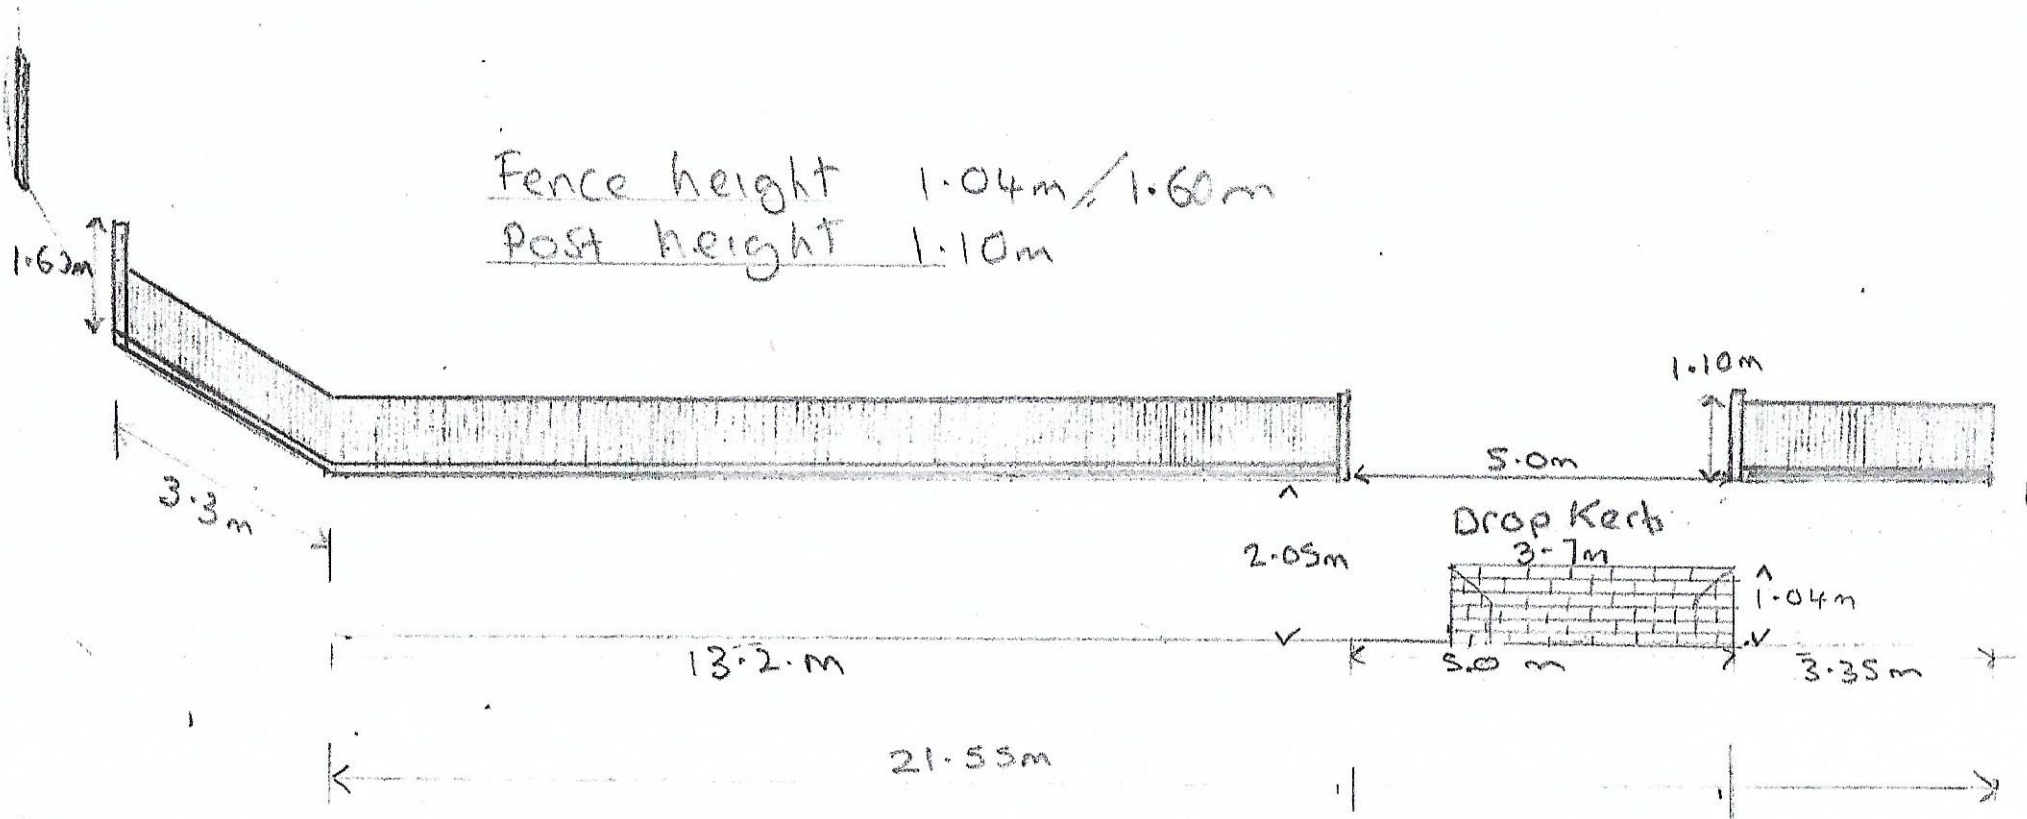

TOUCY
 Rectory Lane
 sidcup
 DA14 4QW

Existing Fence - Rectory Lane

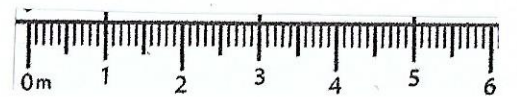

Scale 1:100