


TOUCY  
 Rectory Lane  
 sidecup

DA 14 4 GW


Proposed fence & gate - Knoll Rd



Scale 1:100

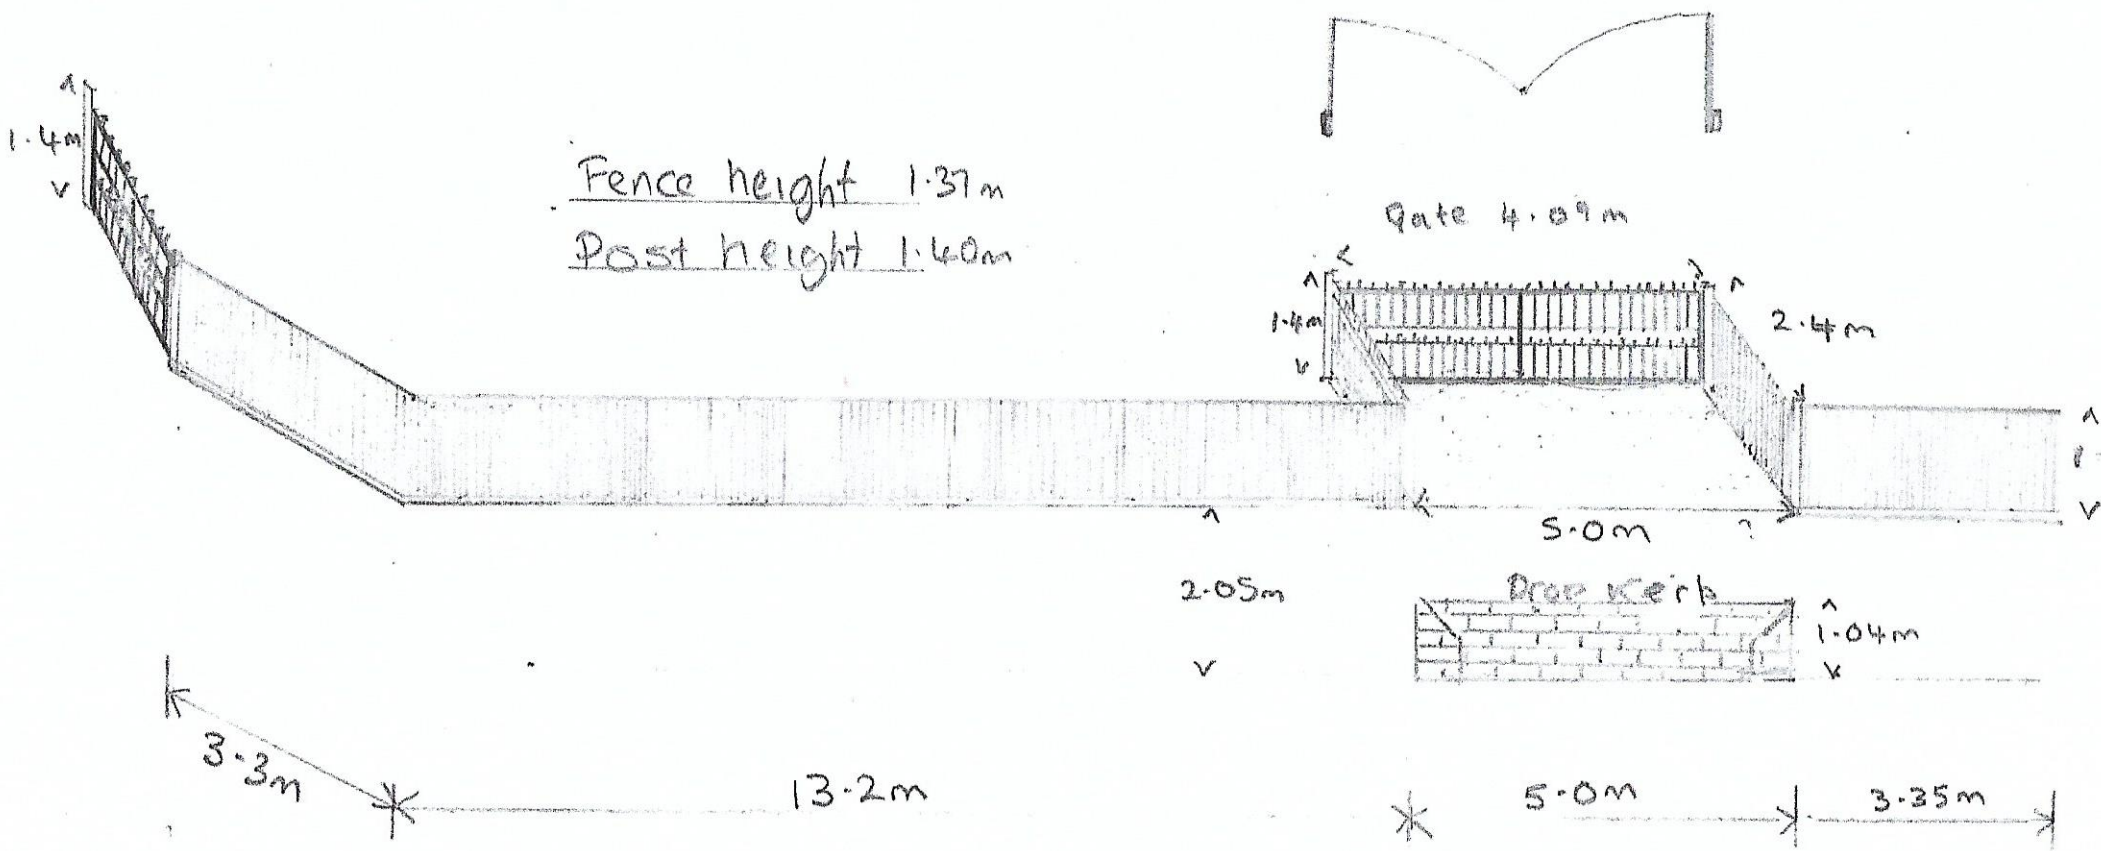

TOUCY  
 Rectory Lane  
 sidcup  
 DA14 4QW

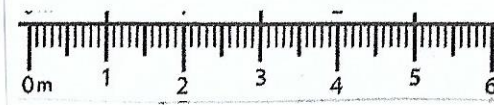

scale 1:100

Proposed fence + alteration to drop kerb - Rectory Lane