



Proposed

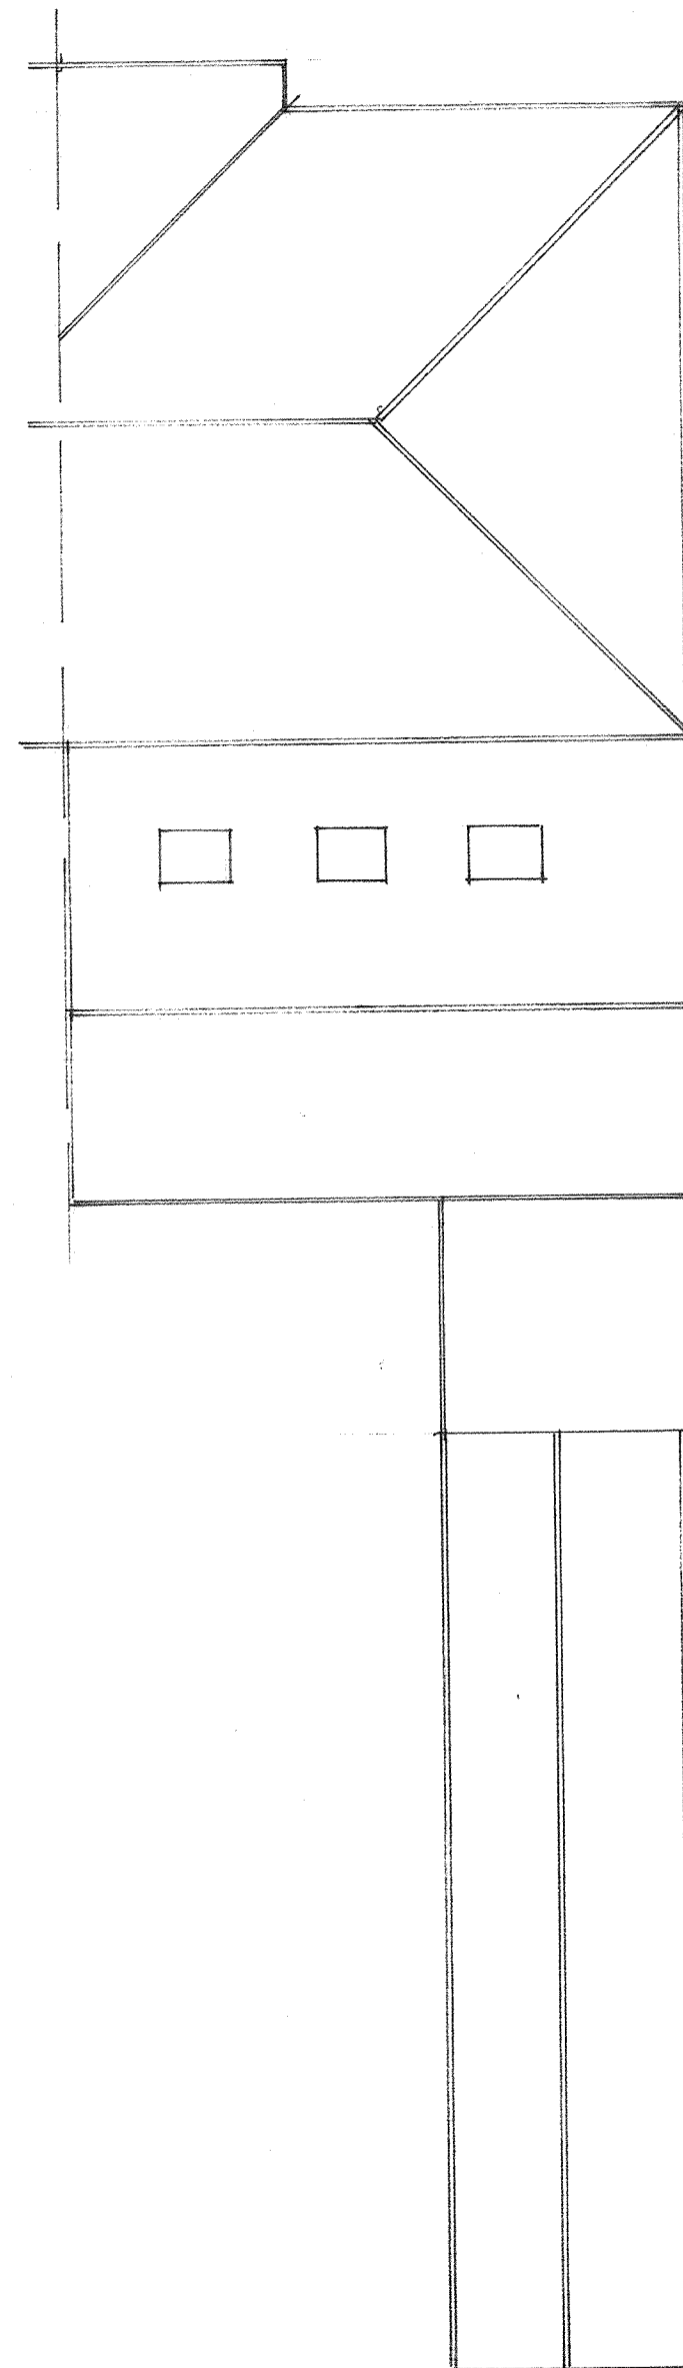

Existing

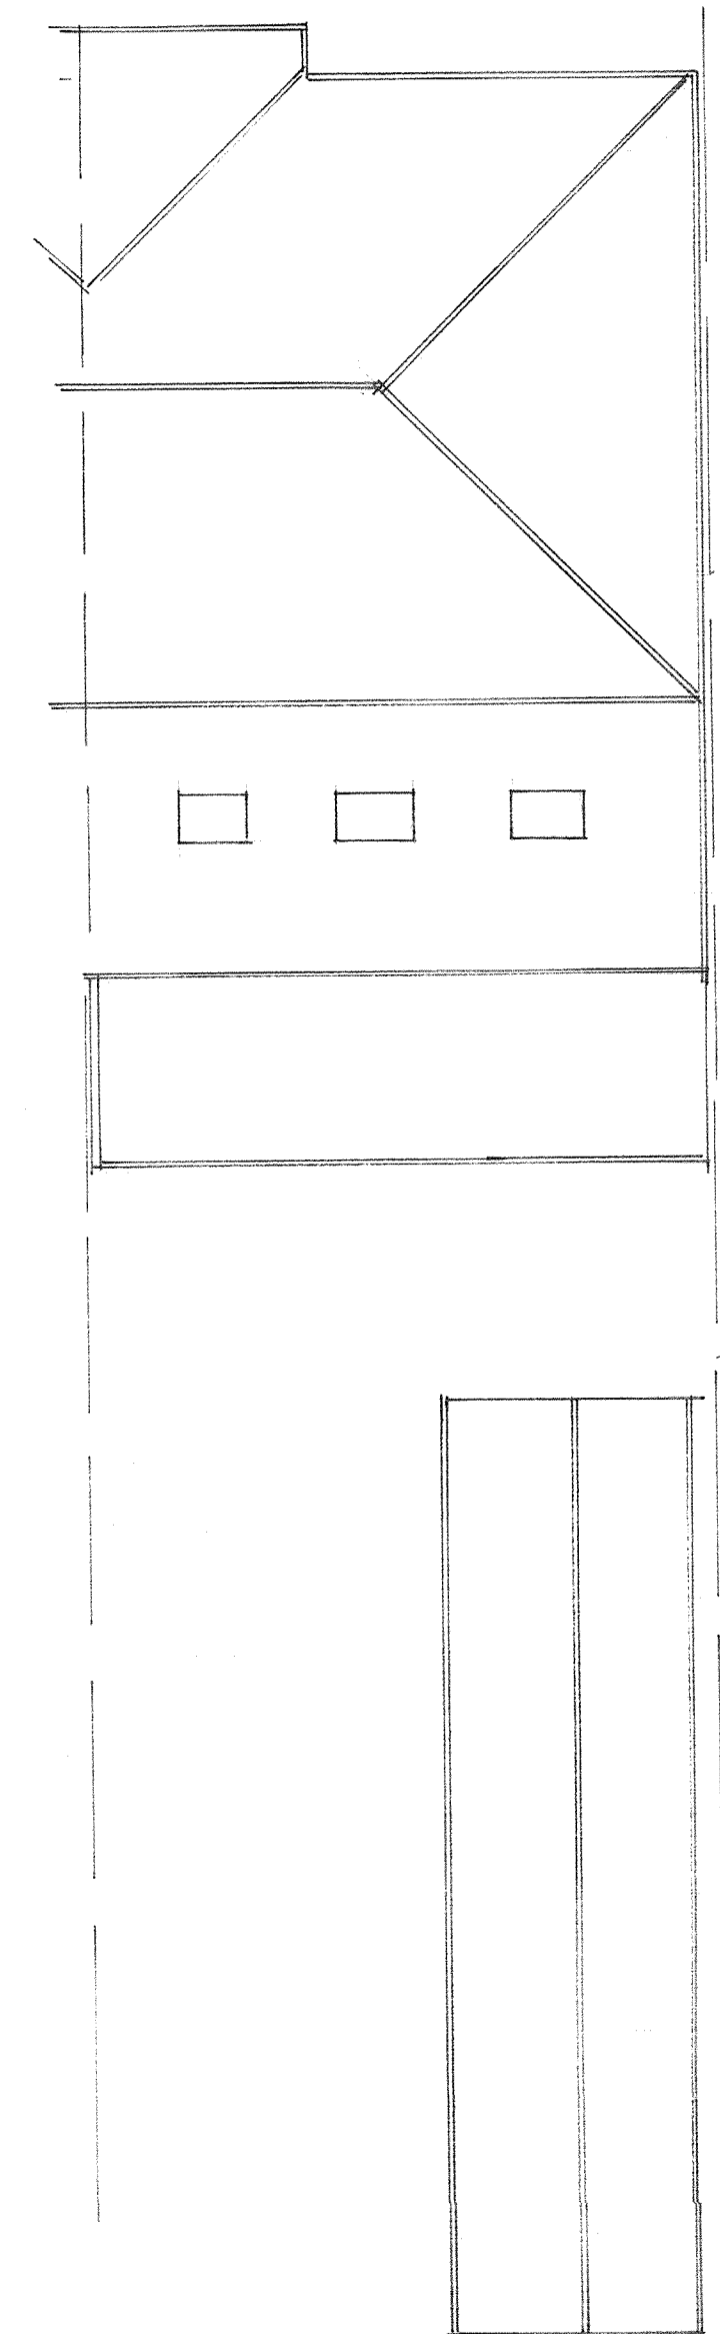

20, Carlton Road,
Erith, Kent.

Roof plans

1:100